


GROUND FLOOR


Door Schedule			
Type Mark	Width	Height	Description
D1	2000	2100	
D2	900	2100	
D3	850	2100	
D5	1200	2100	
SD1	600	2100	
SD2	850	2100	
SLD1	2200	2100	

Window Schedule				
Type Mark	Sill Height	Width	Height	Description
GL1	150	4300	2100	
GL2	150	2960	9600	
GL3	150	3600	2100	
GL4	150	3880	2100	
GL5	150	1000	2100	
GL6	150	1300	2100	
GL7	1200	3600	1350	
L1	150	4900	8100	
V1	1500	450	1200	
V2	160	350	600	
V3	160	250	600	

Shaft Schedule		
Name	Number	Comments
SHAFT	DR-SH-01	
RWP	DR-SH-02	
SHAFT		
RWP	DR-SH-03	
SHAFT		

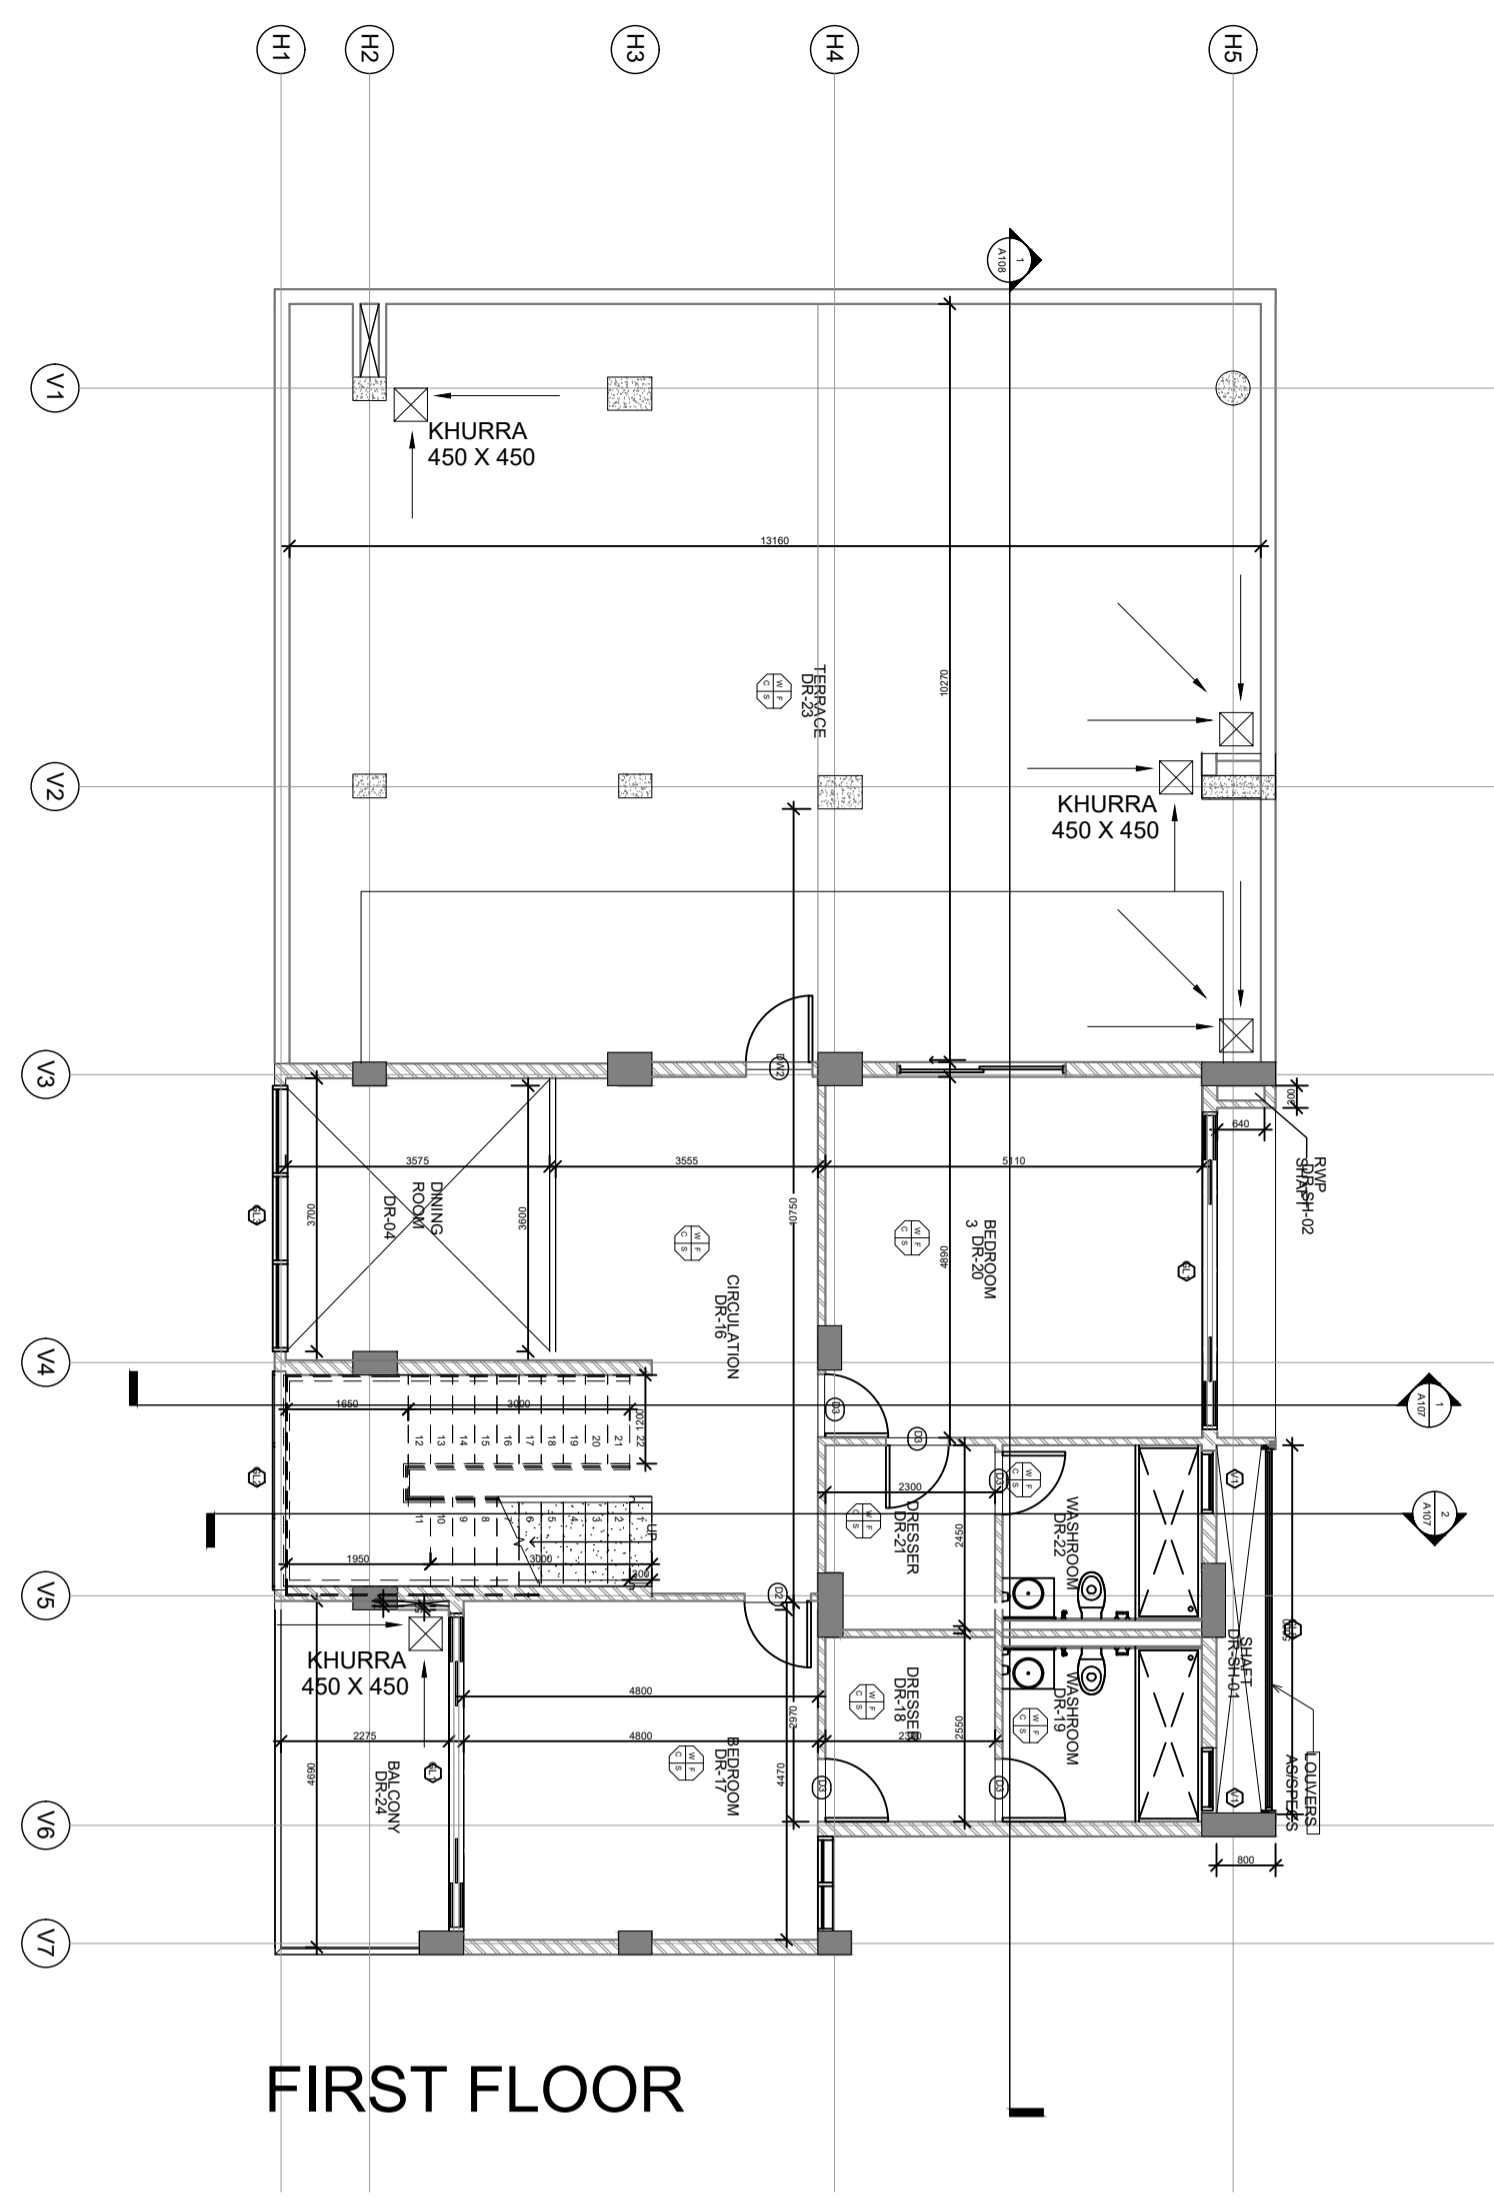

FIRST FLOOR

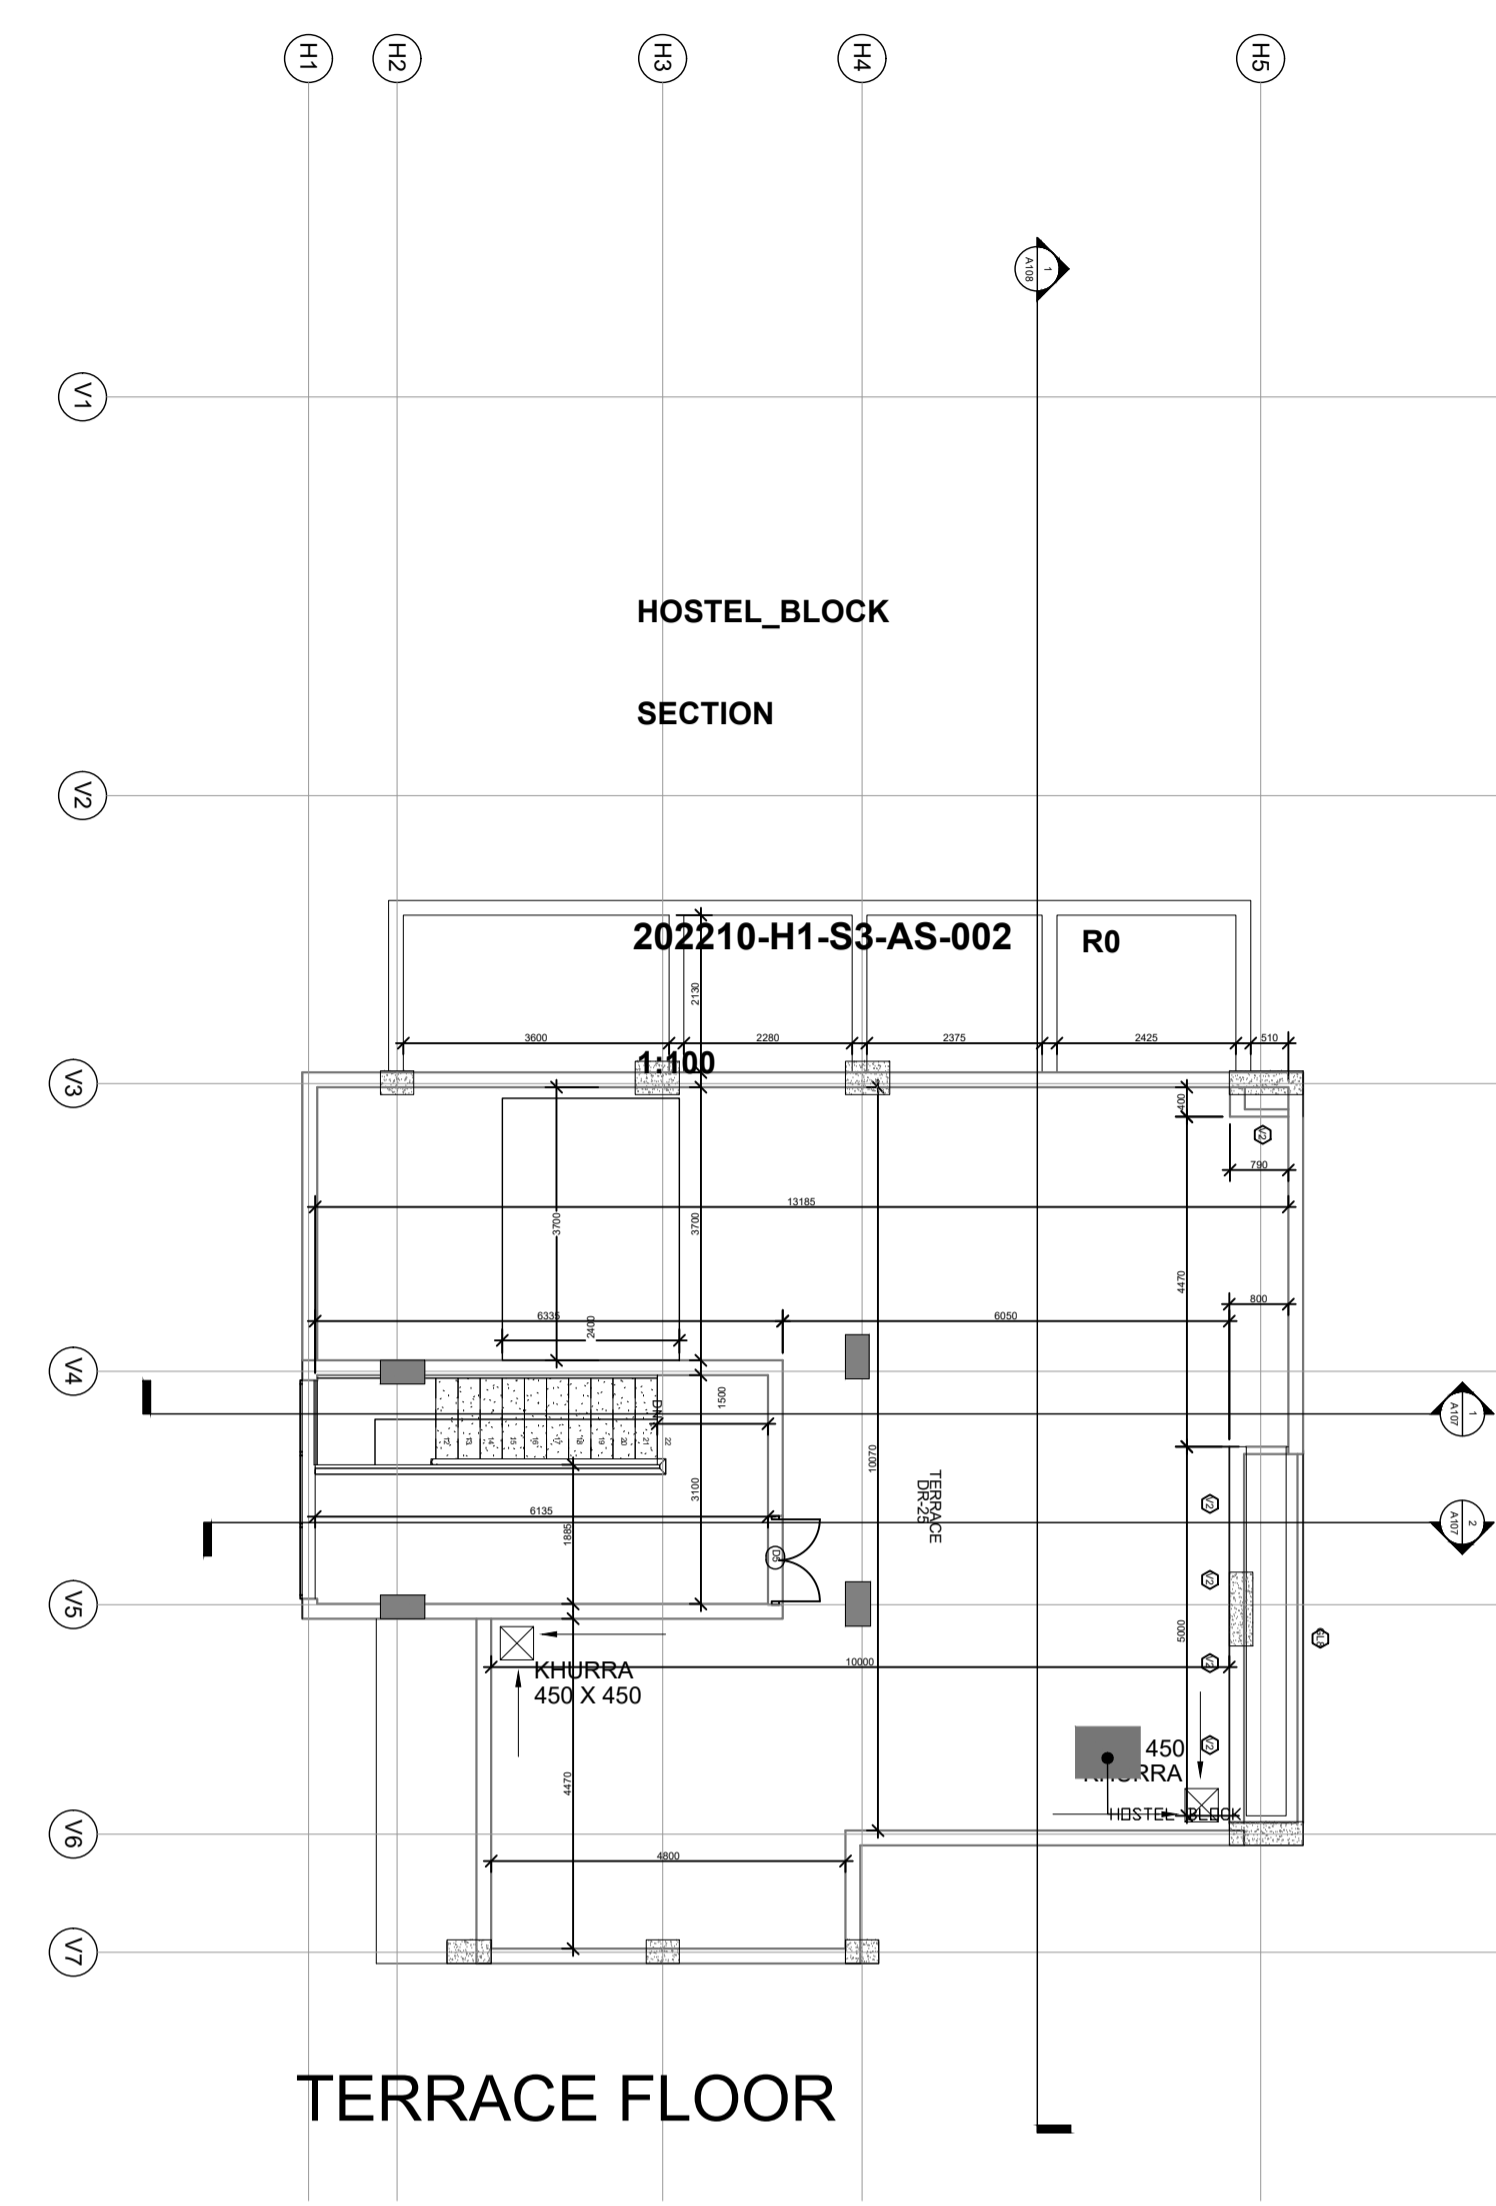

TERRACE FLOOR

FOR REFERENCE ONLY

DATE	R1	REV. BY.	DESCRIPTION	DATE	NOS	ISSUED TO








ARCHITECT
SURESH GOEL and ASSOCIATES
 ARCHITECTS . ENGINEERS . PLANNERS

DWG ISSUED ON	27/05/2024	AT- NEW DELHI
SIG	SIG	PROJECT CODE
Name :	Name :	202210
Originated by	checked by	BUILDING CODE
Architect	Architect	DR

PROJECT: GUJARAT BIOTECHNOLOGY UNIVERSITY

	C-85 , SHIVALIK NEW DELHI-110017 TEL(011)41034450,26676254 MAIL:mail@sgadesignlab.com	Ar.S. Goel CHIEF ARCHITECT
	Project Status	CLIENT :

	BUILDING TYPE: DIRECTOR_RESIDENCE
	DRAWING TITLE: FLOOR_PLANS
	DRAWING NUMBER: 202210-DR-S4-AP-001
	SCALE: 1:100
SHEET SIZE : A1	SHEET NO :

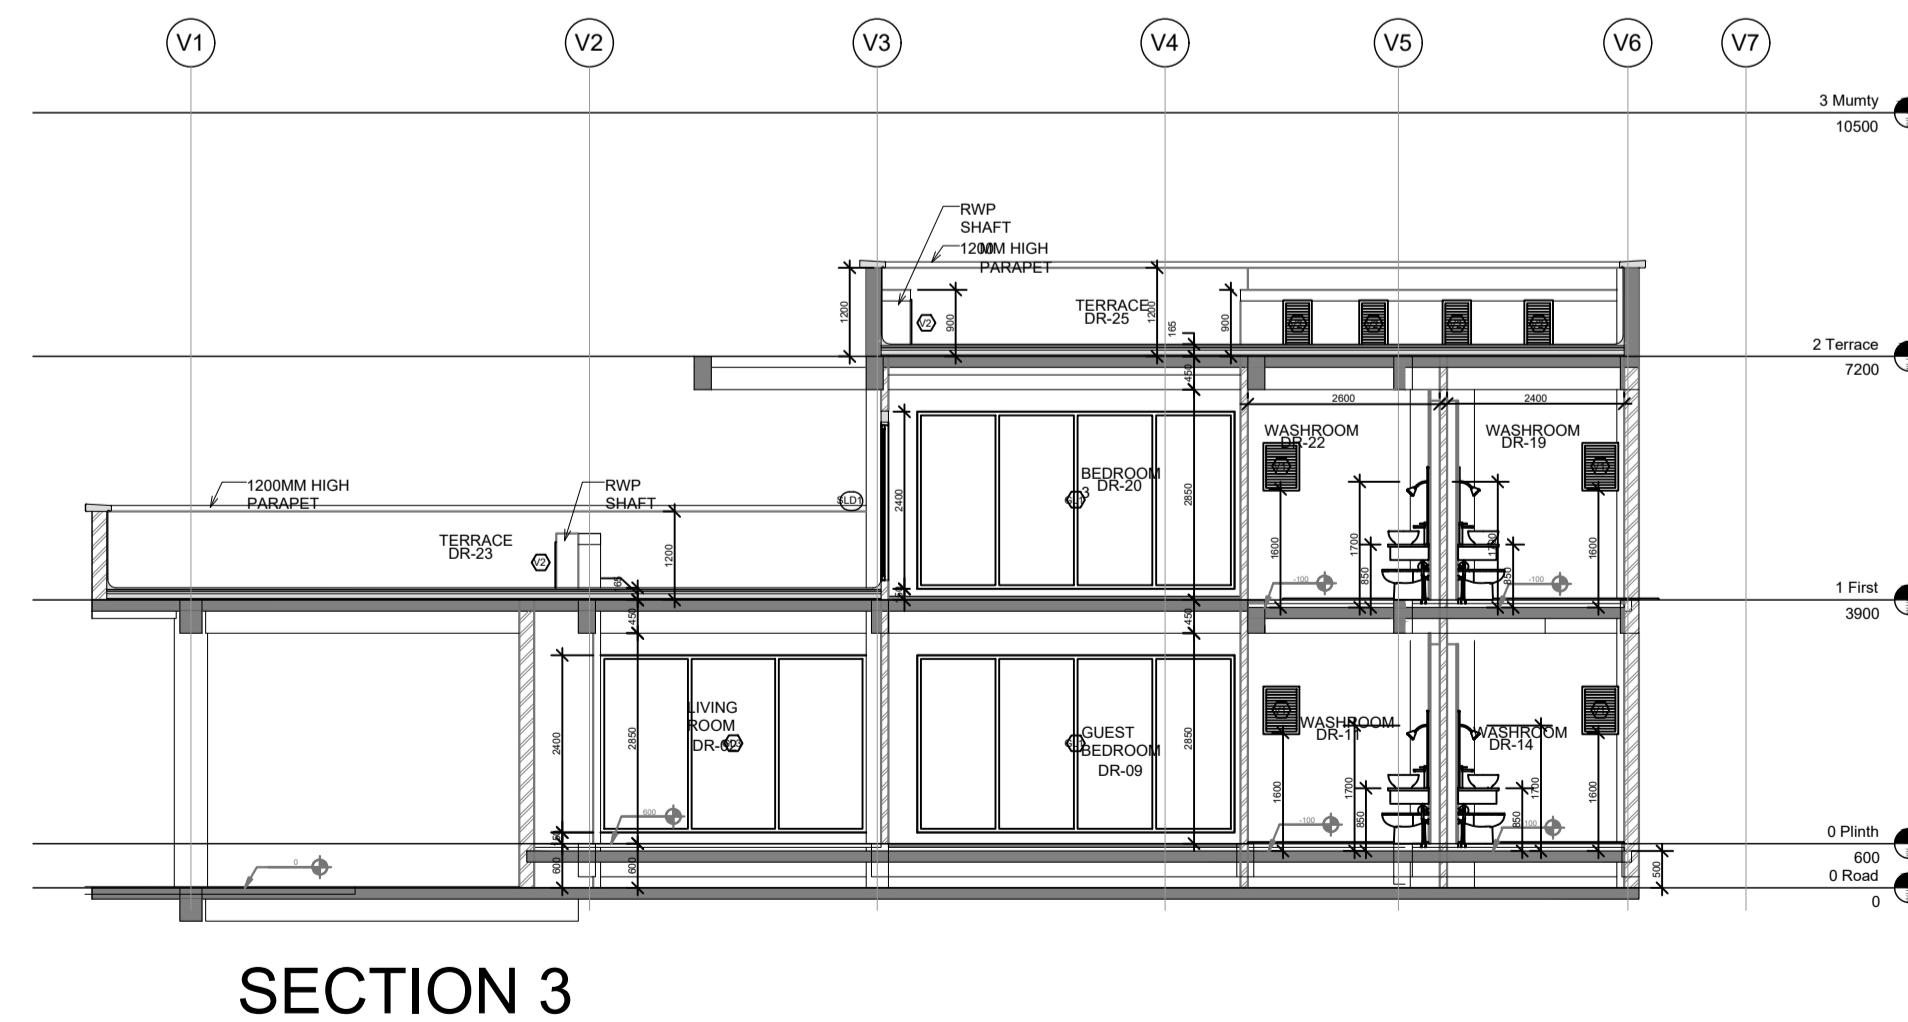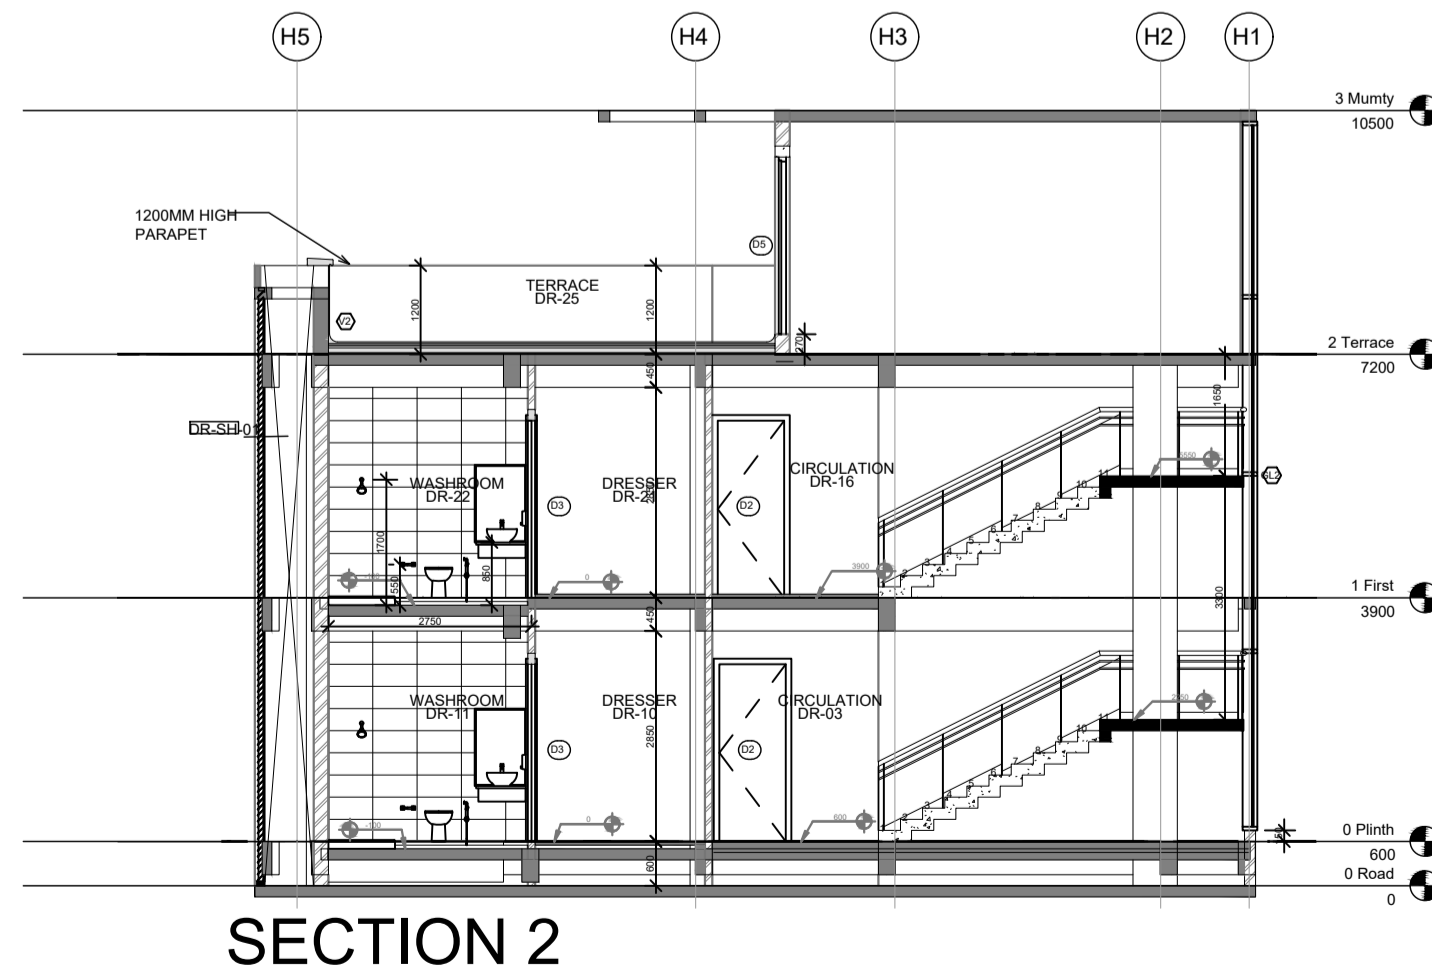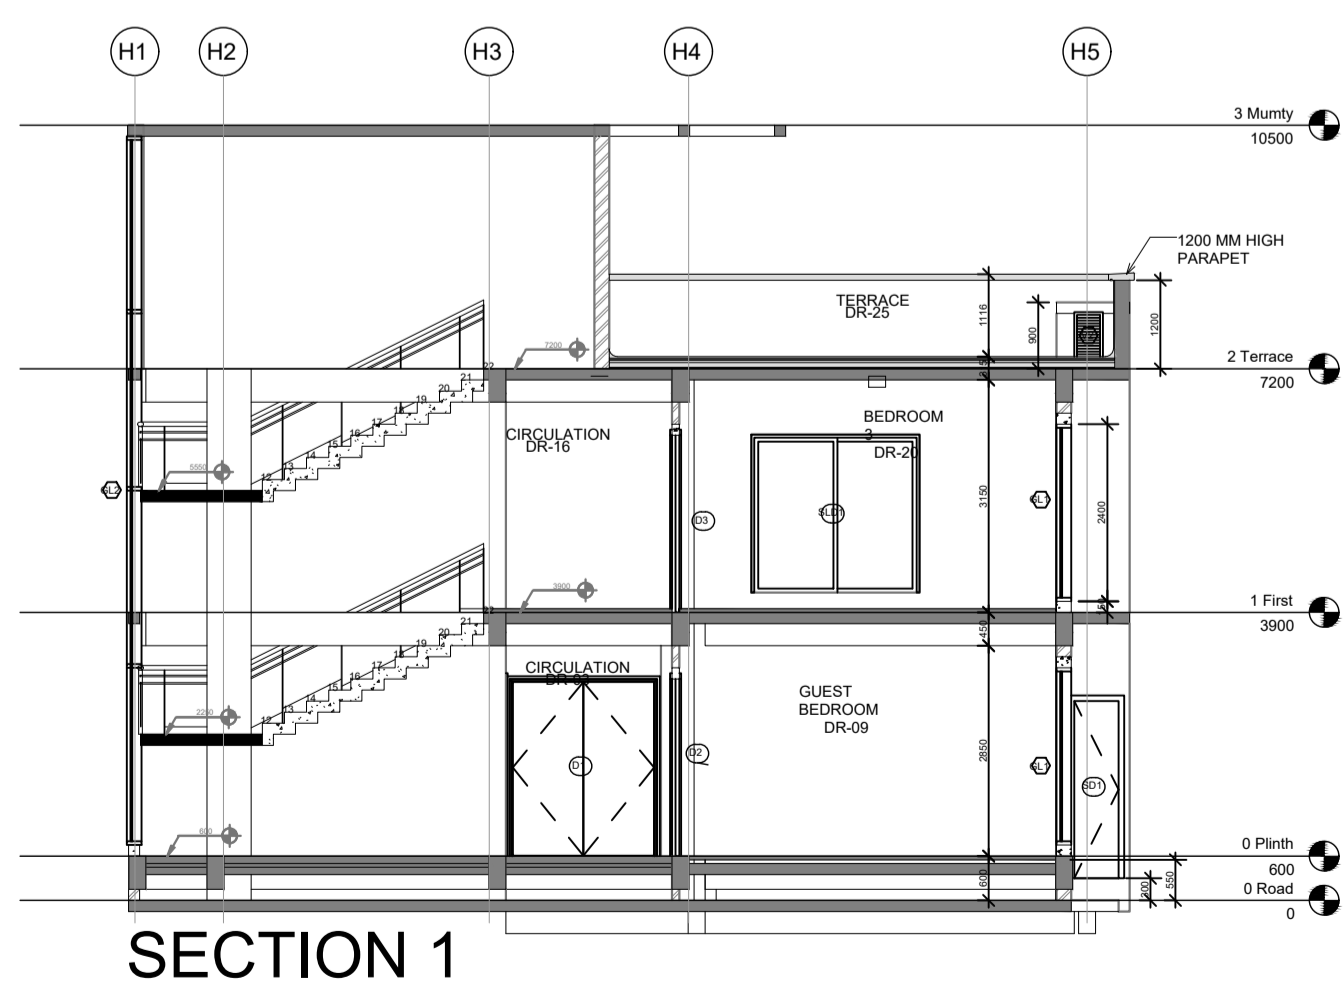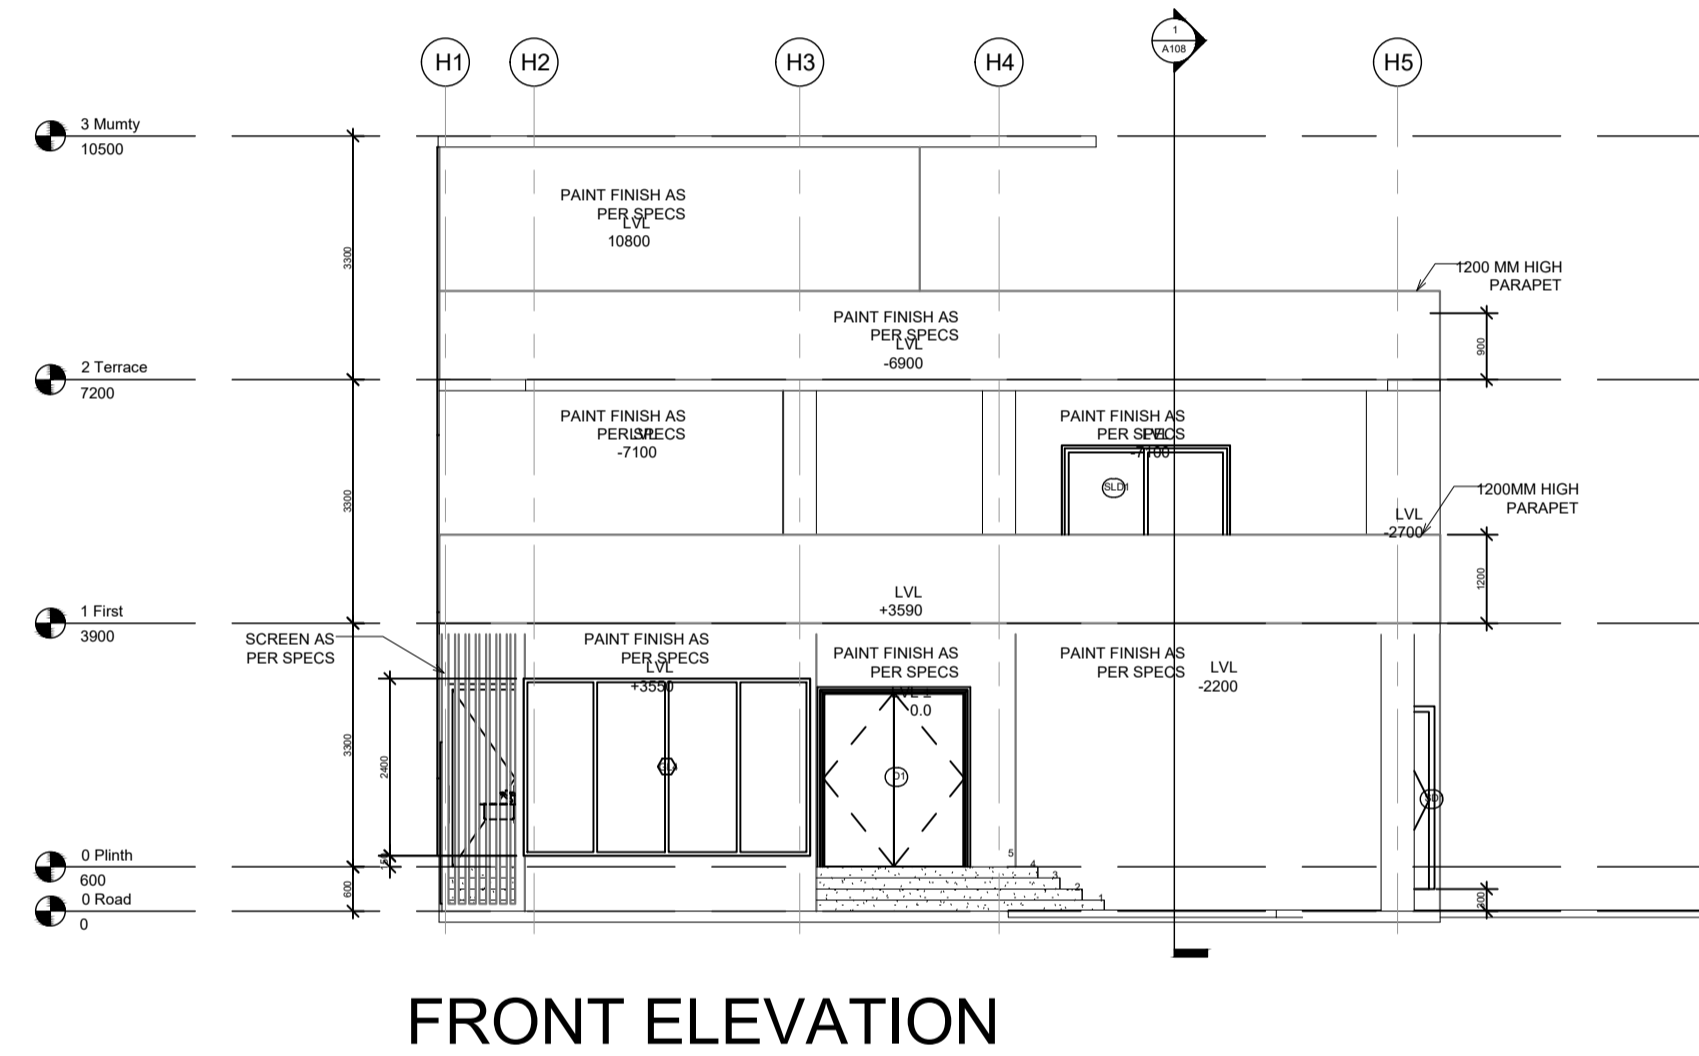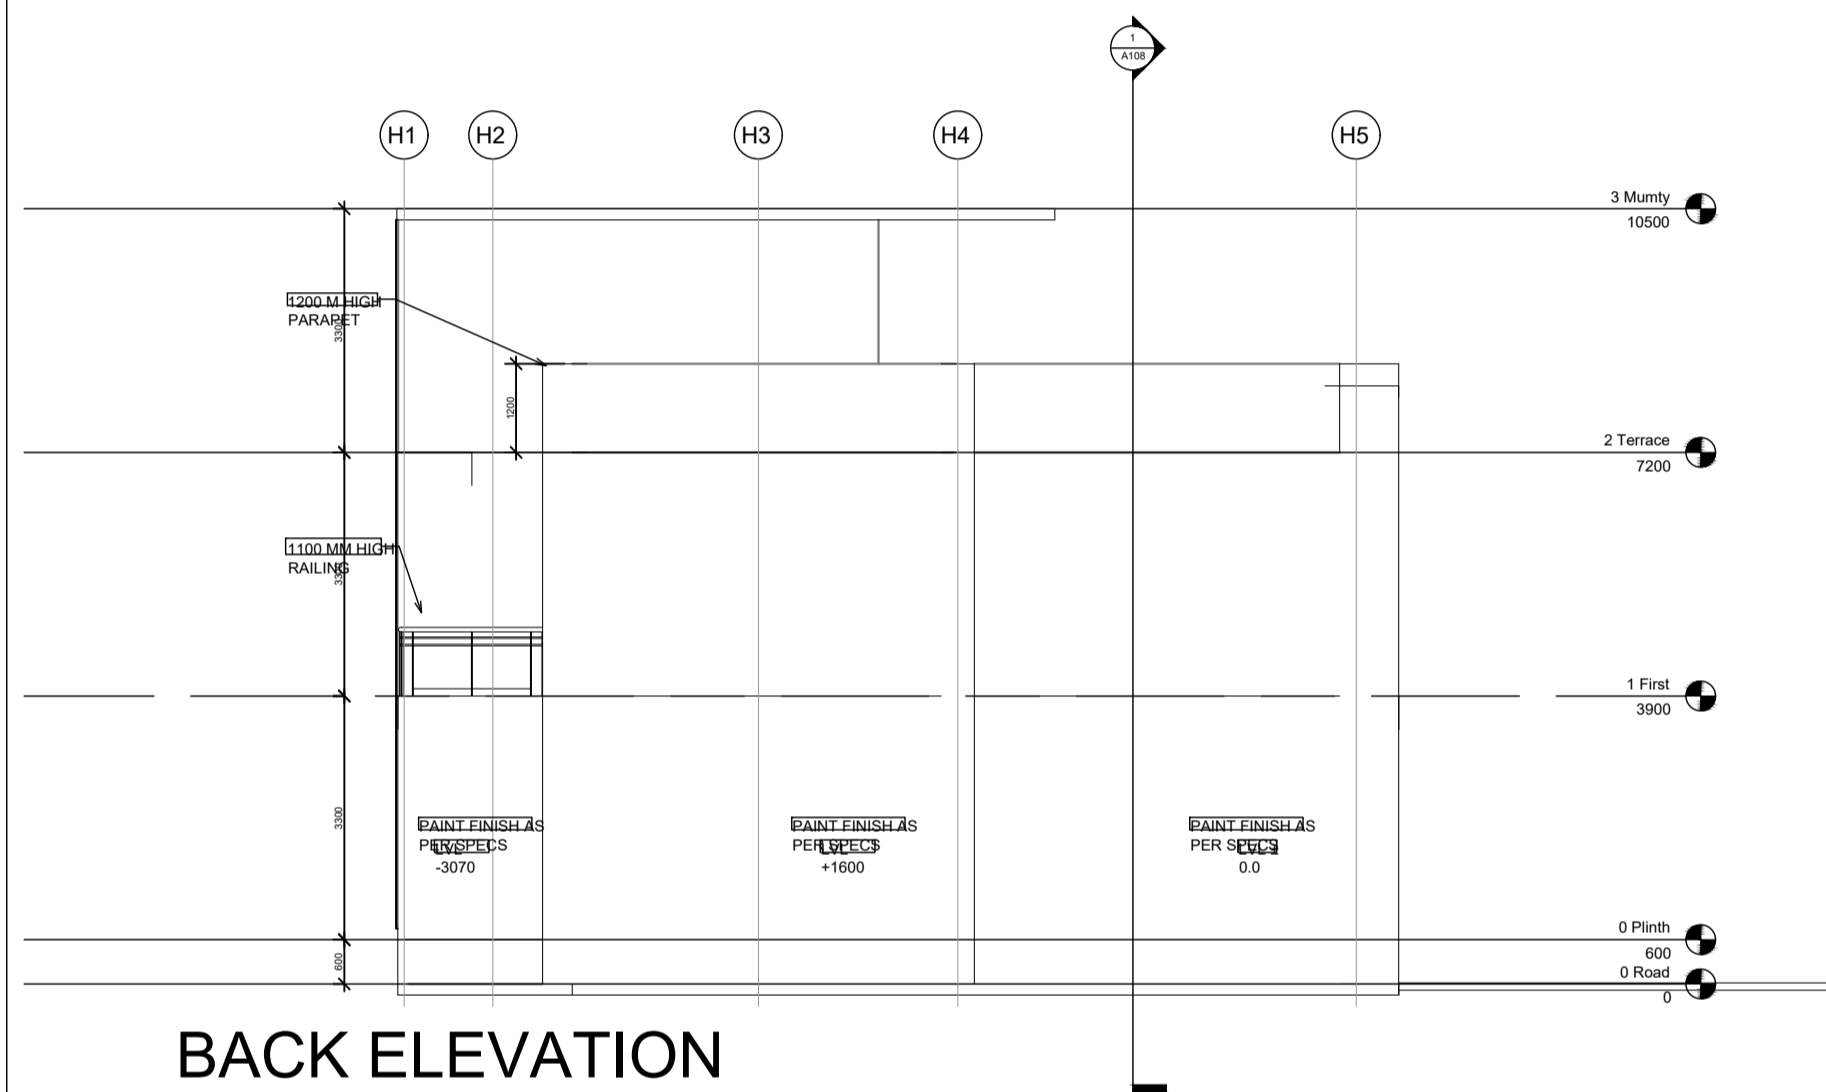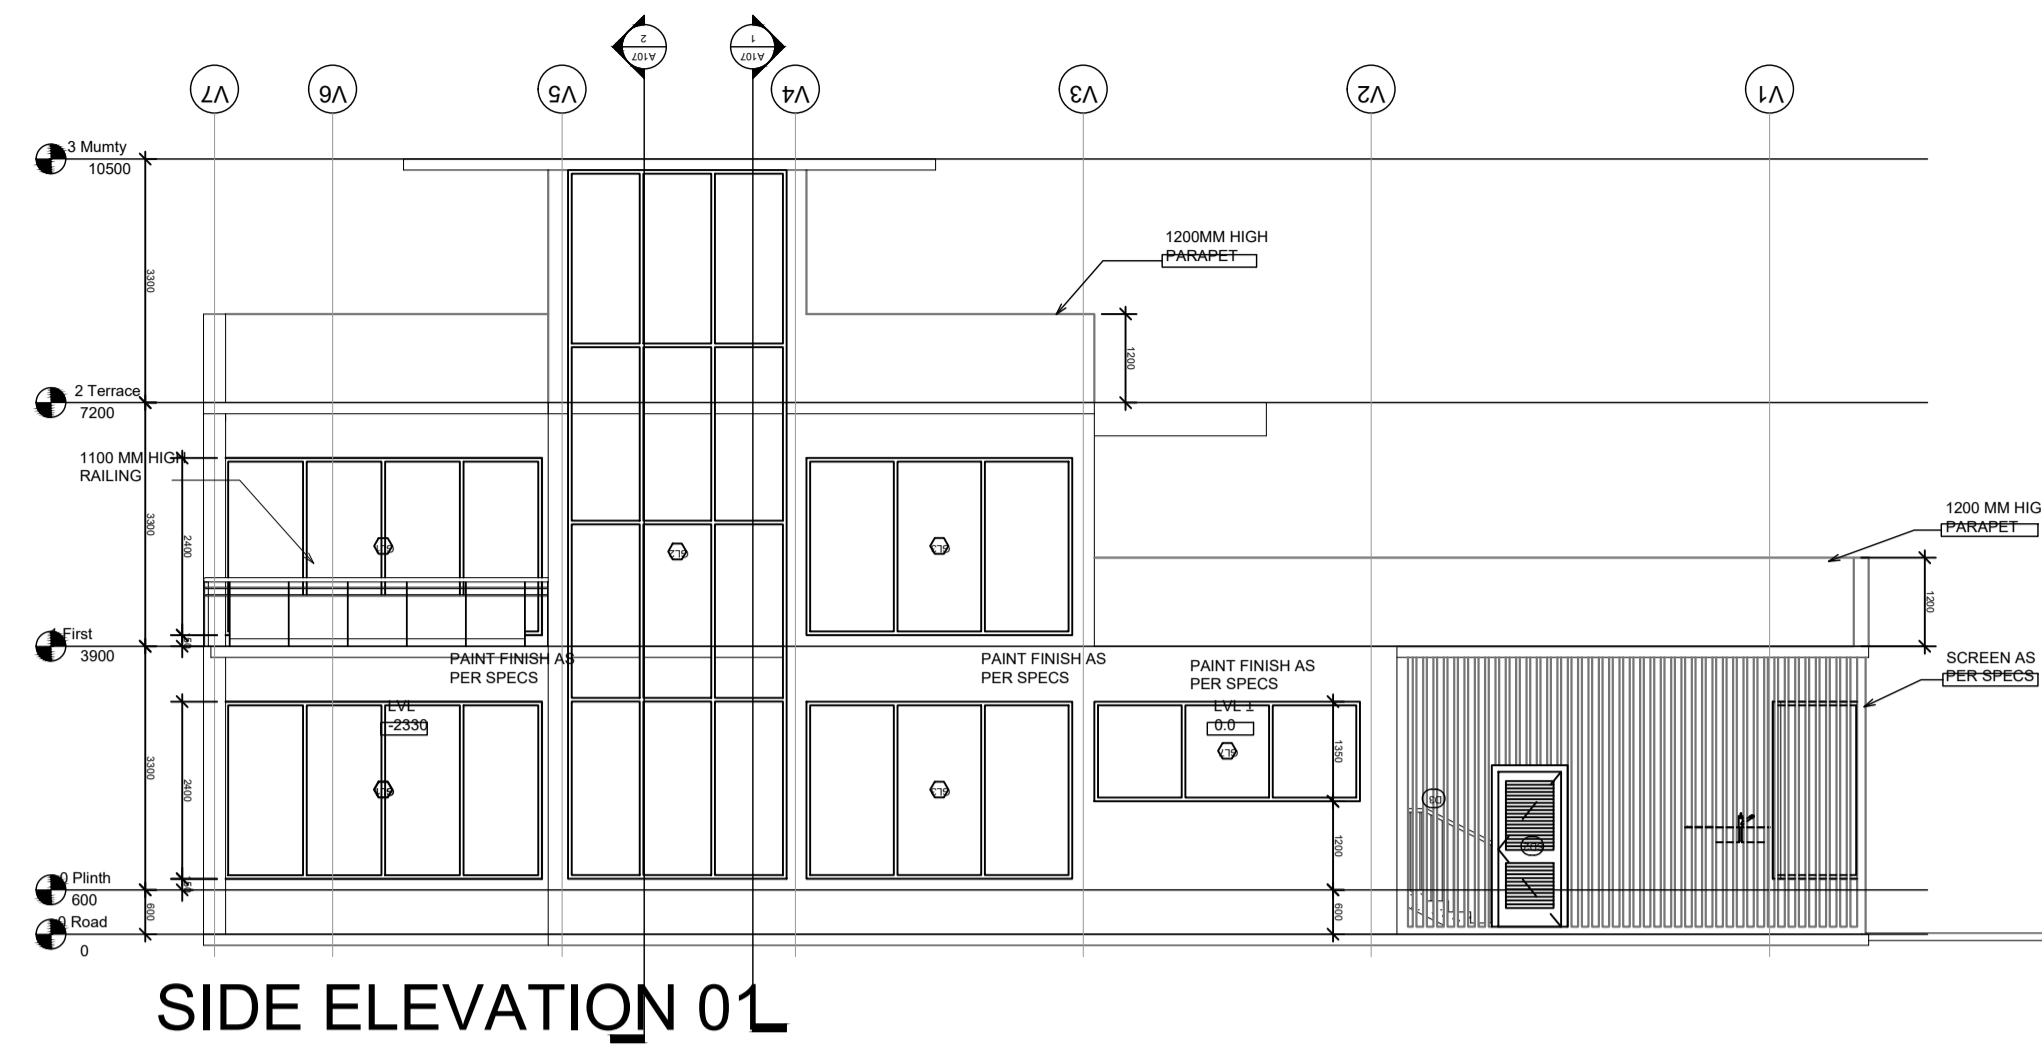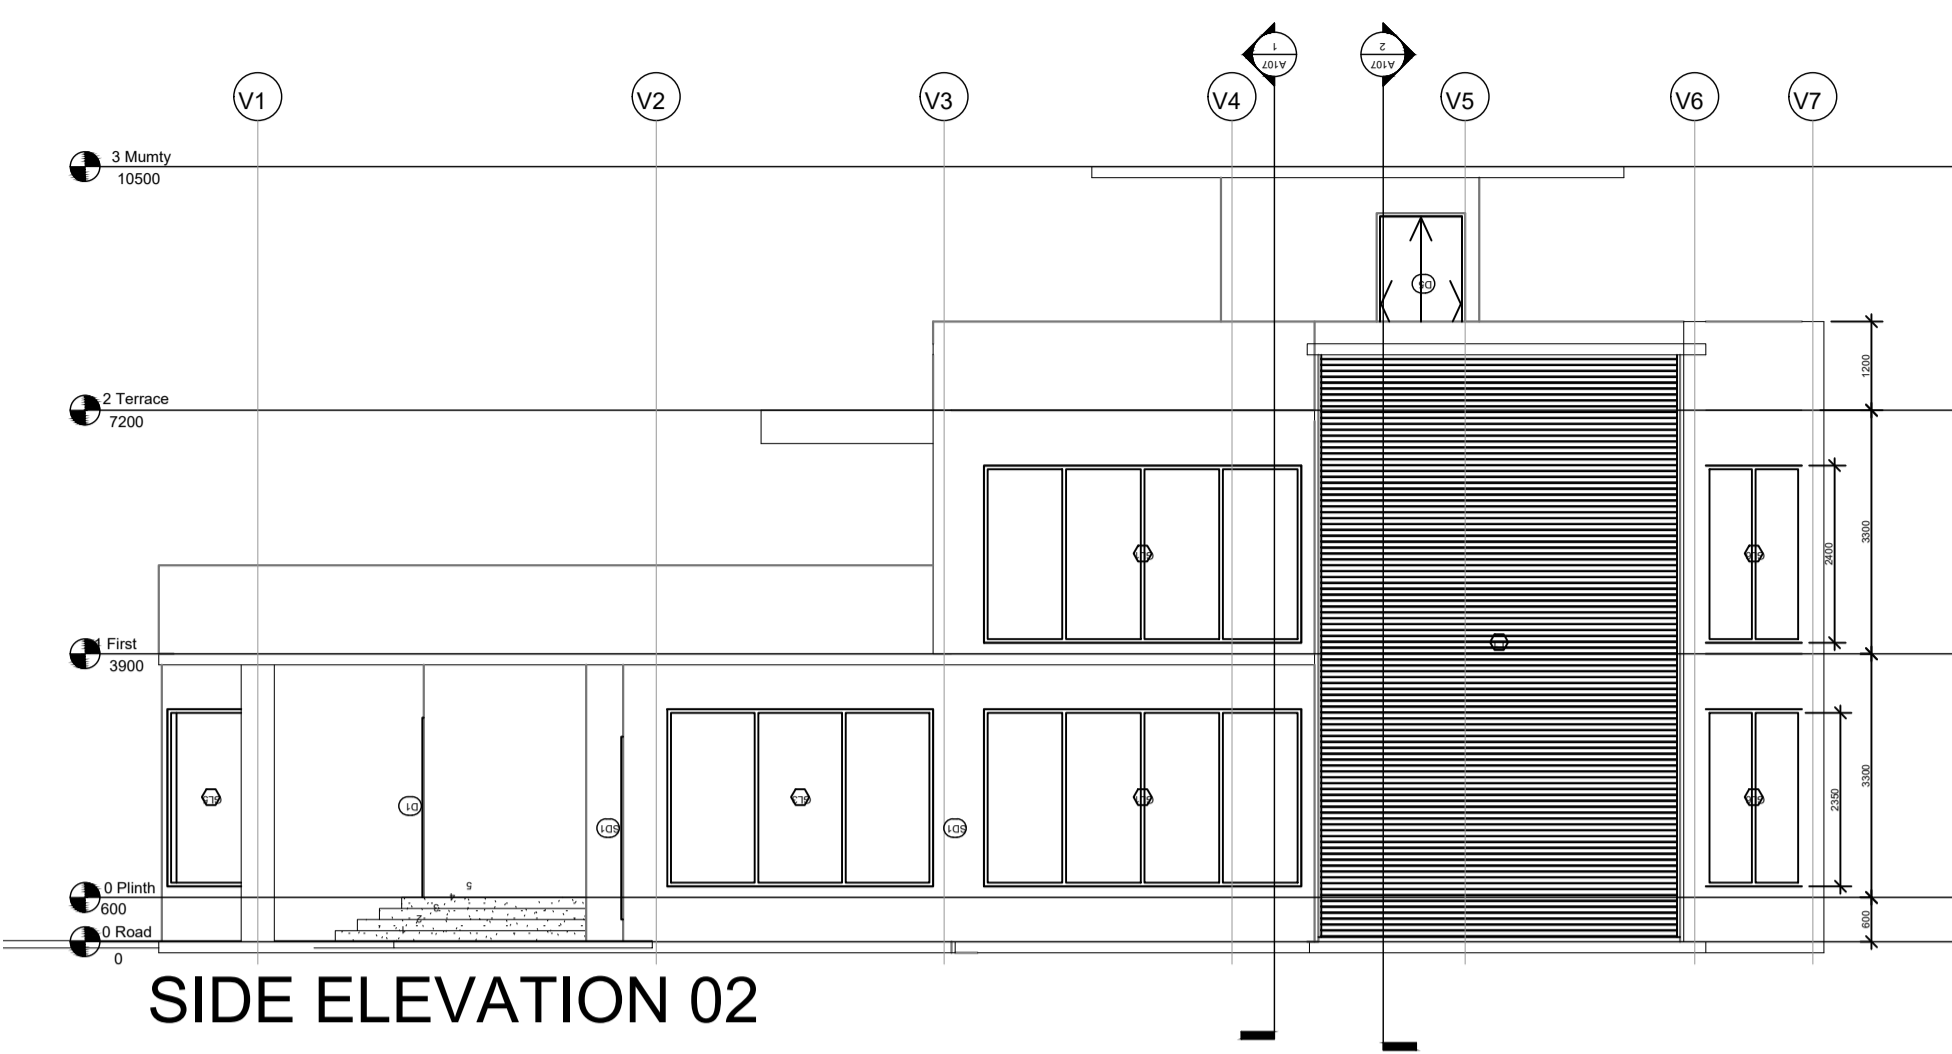

FOR REFERENCE ONLY

DATE	R1	REV. BY.	DESCRIPTION	DATE	NOS	ISSUED TO

ARCHITECT
SURESH GOEL and ASSOCIATES
 ARCHITECTS . ENGINEERS . PLANNERS

DWG ISSUED ON	27/05/2024	AT- NEW DELHI
SIG	SIG	PROJECT CODE 202210
Name :	Name :	BUILDING CODE DR
Originated by Architect	checked by Architect	

PROJECT: GUJARAT BIOTECHNOLOGY UNIVERSITY

	C-85 , SHIVALIK NEW DELHI-110017 TEL(011)41034450,26676254 MAIL:mail@sgadesignlab.com	Ar.S. Goel CHIEF ARCHITECT
	Project Status	CLIENT :

	BUILDING TYPE: DIRECTOR_RESIDENCE
	DRAWING TITLE: ELEVATION_SECTION
	DRAWING NUMBER: 202210-DR-S4-AE-001
	SCALE: 1:100
SHEET SIZE : A1	SHEET NO :