

Door Schedule			
Name	Width	Height	Description
D1	1800	2100	
D2	1700	2100	
D3	950	2100	
D4	850	2100	
D5	750	2100	
D6	1800	2100	
SD1	950	2100	
SD2	1500	2100	
SD3	1150	2100	
SD4	600	2100	
SD5	800	2100	
SD6	450	2100	
SLD2	200	2100	

Shaft Schedule		
Name	Number	Description
SHAFT	H1-SH-01	PLUMBING SHAFT
SHAFT	H1-SH-02	PLUMBING SHAFT
SHAFT	H1-SH-03	PLUMBING SHAFT
SHAFT	H1-SH-04	PLUMBING SHAFT
SHAFT	H1-SH-05	PLUMBING SHAFT
SHAFT	H1-SH-06	PLUMBING SHAFT
SHAFT	H1-SH-07	PLUMBING SHAFT
SHAFT	H1-SH-08	PLUMBING SHAFT
SER. SHAFT	H1-03	
SER. SHAFT	H1-08	
PRESS. SHAFT	H1-SH-09	
PRESS. SHAFT	H1-SH-10	

Lift Schedule		
Name	Number	Description
13 P LIFT	H1-LIFT-01	PASSENGER LIFT

Ventilator Schedule			
Name	Width	Height	Description
V1	600	900	
V2	900	250	
V3	500	250	
V4	450	900	

Door Window Schedule			
Name	Height	Width	Description
DW1	2100	3425	
DW2	2100	2325	


FOR REFERENCE ONLY

DATE	R1	REV. BY.	DESCRIPTION	DATE	NOS	ISSUED TO


ARCHITECT
SURESH GOEL and ASSOCIATES
 ARCHITECTS . ENGINEERS . PLANNERS

DWG ISSUED ON	27/05/2024	AT- NEW DELHI
SIG	SIG	PROJECT CODE 202210
Name :	Name :	BUILDING CODE H1
Originated by Architect	checked by Architect	


PROJECT: GUJARAT BIOTECHNOLOGY UNIVERSITY

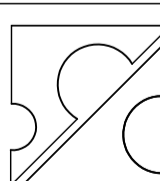 C-85 , SHIVALIK NEW DELHI-110017 TEL(011)41034450,26676254 MAIL:mail@sgadesignlab.com	Ar.S. Goel
	CHIEF ARCHITECT

Project Status _____ CLIENT : _____

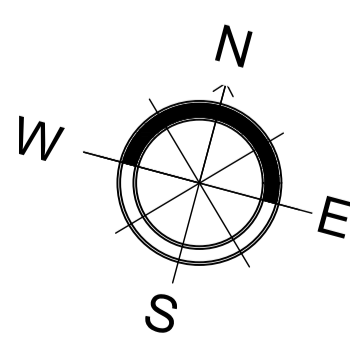	BUILDING TYPE: HOSTEL_BLOCK
	DRAWING TITLE: GROUND_FLOOR_PLAN
	DRAWING NUMBER: 202210-H1-S4-AP-001
	SCALE: 1:100

SHEET SIZE : A1 SHEET NO :

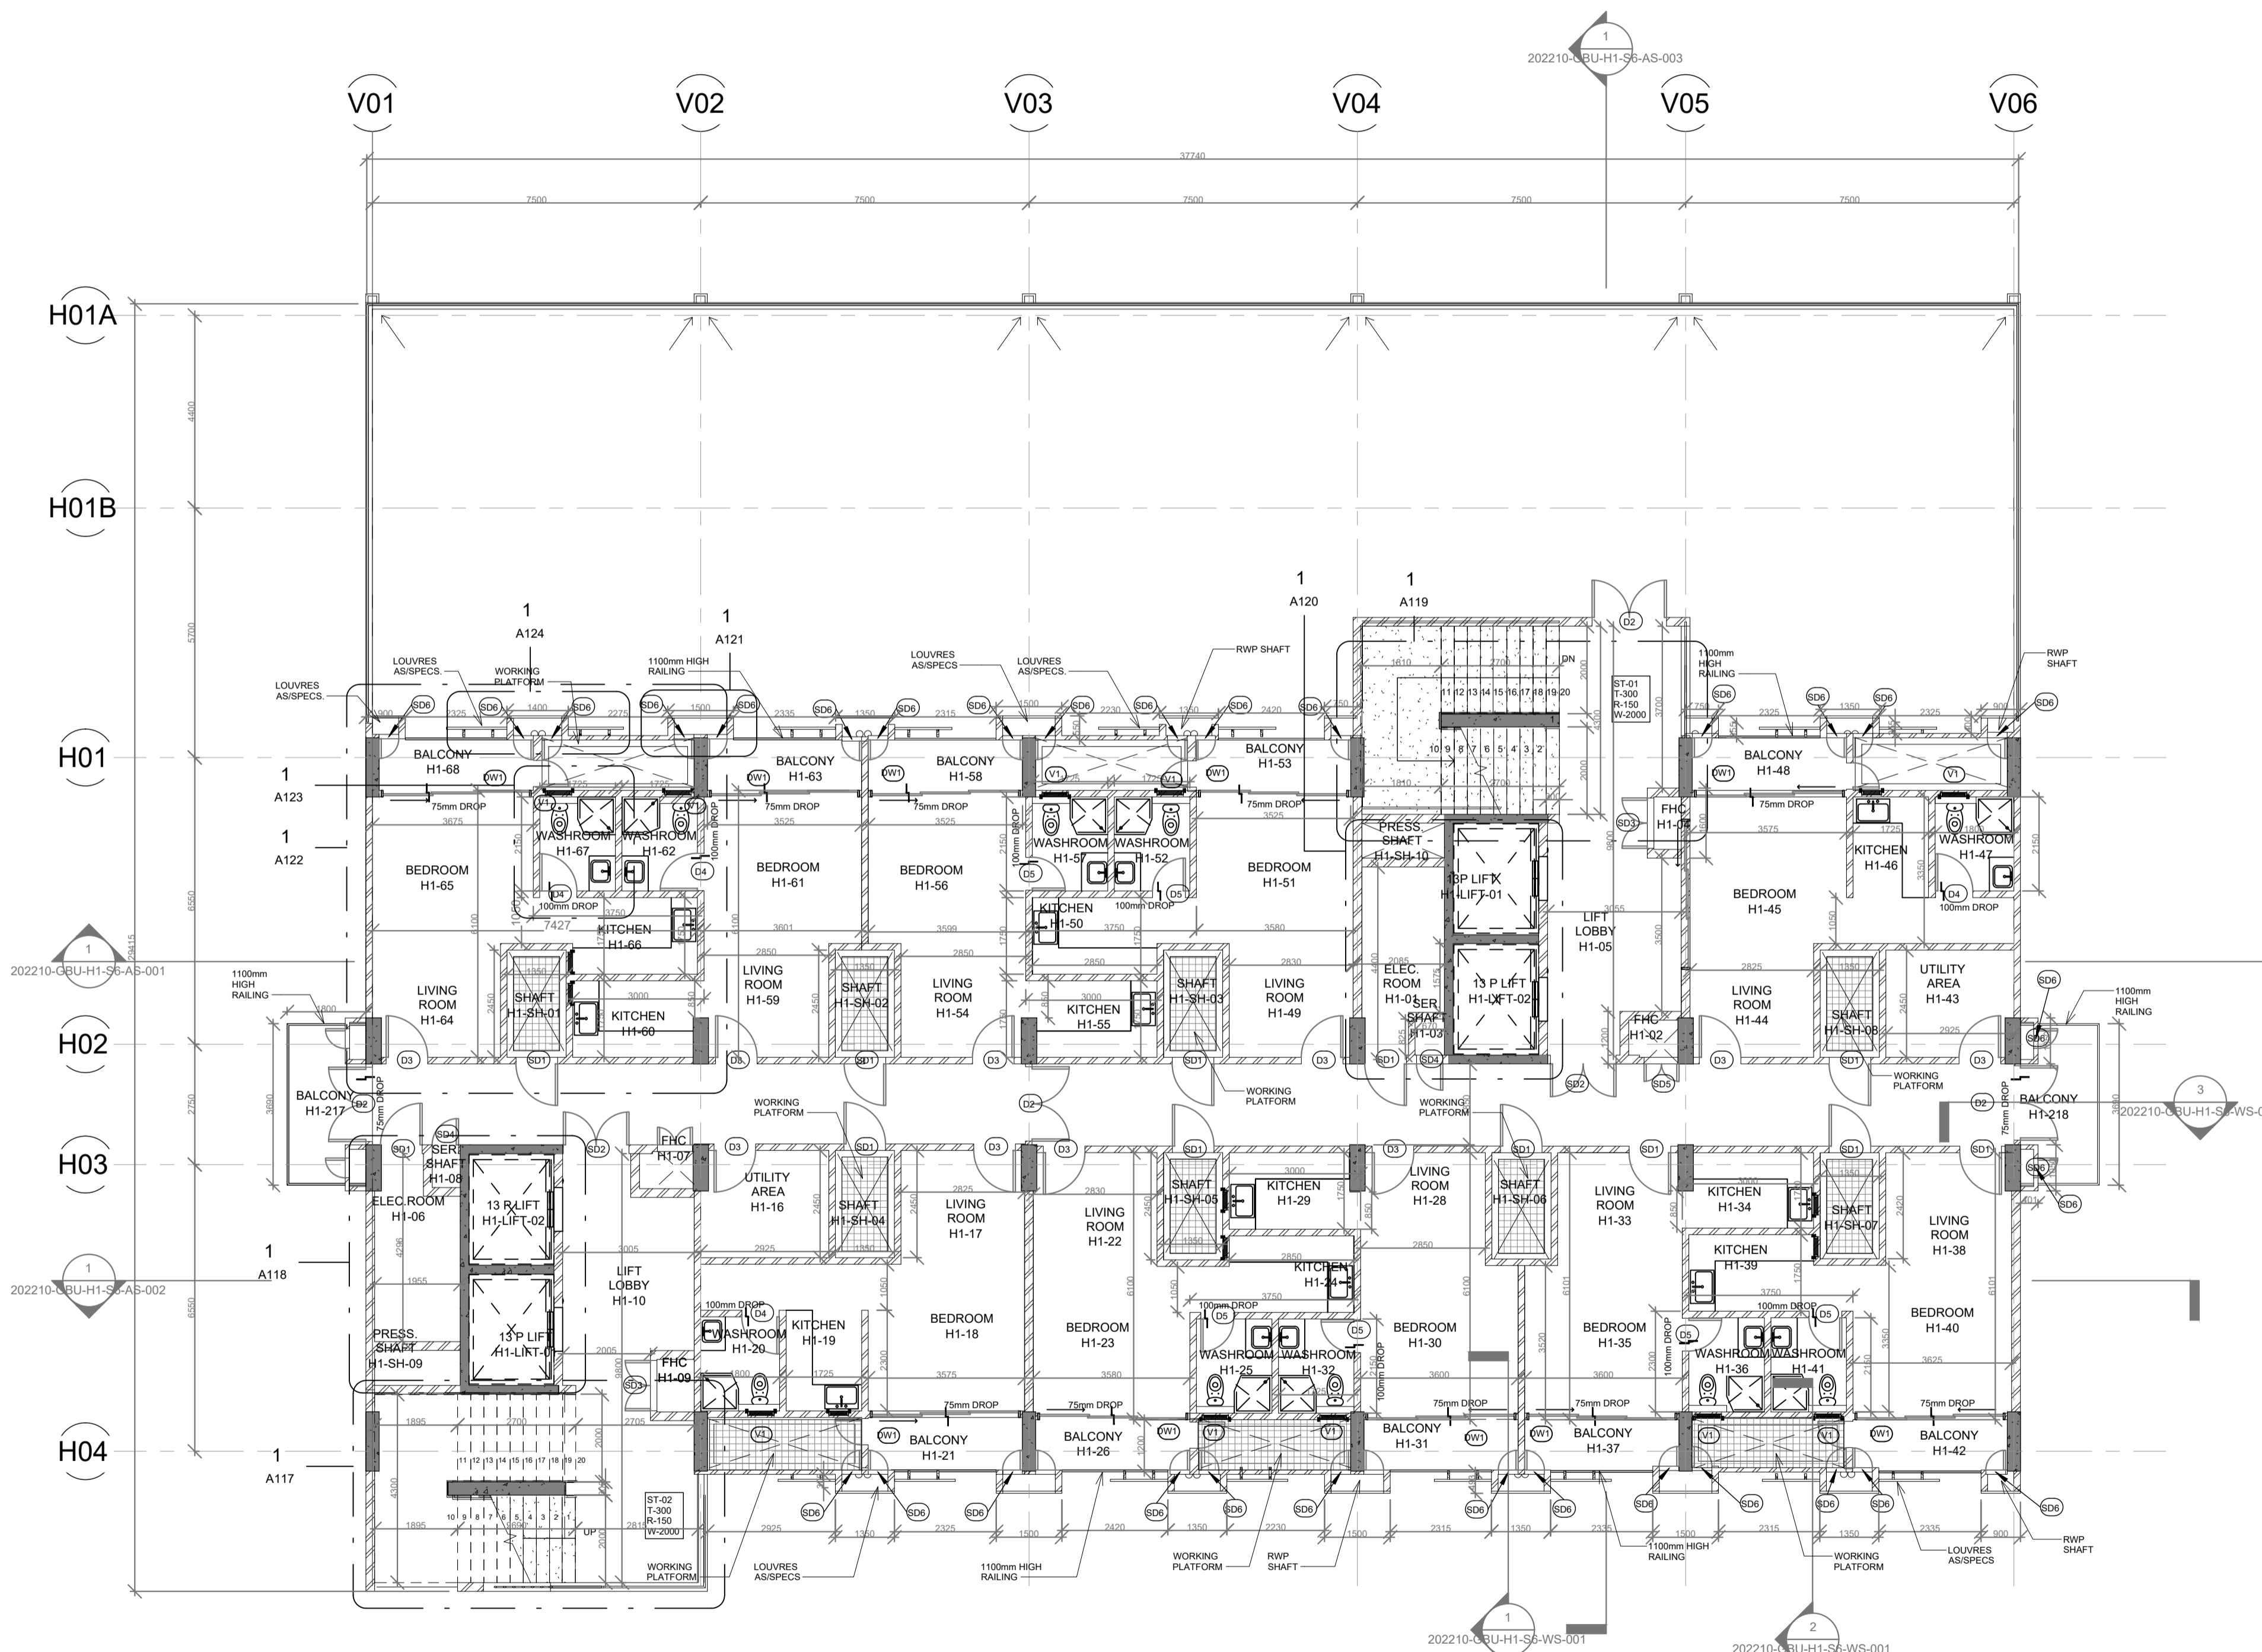

Door Schedule			
Name	Width	Height	Description
D1	1800	2100	
D2	1700	2100	
D3	950	2100	
D4	850	2100	
D5	750	2100	
D6	1800	2100	
SD1	950	2100	
SD2	1500	2100	
SD3	1150	2100	
SD4	600	2100	
SD5	800	2100	
SD6	450	2100	
SLD2	200	2100	

Shaft Schedule		
Name	Number	Description
SHAFT	H1-SH-01	PLUMBING SHAFT
SHAFT	H1-SH-02	PLUMBING SHAFT
SHAFT	H1-SH-03	PLUMBING SHAFT
SHAFT	H1-SH-04	PLUMBING SHAFT
SHAFT	H1-SH-05	PLUMBING SHAFT
SHAFT	H1-SH-06	PLUMBING SHAFT
SHAFT	H1-SH-07	PLUMBING SHAFT
SHAFT	H1-SH-08	PLUMBING SHAFT
SER. SHAFT	H1-03	
SER. SHAFT	H1-08	
PRESS. SHAFT	H1-SH-09	
PRESS. SHAFT	H1-SH-10	

Lift Schedule		
Name	Number	Description
13 P LIFT	H1-LIFT-01	PASSENGER LIFT

Ventilator Schedule			
Name	Width	Height	Description
V1	600	900	
V2	900	250	
V3	500	250	
V4	450	900	

Door Window Schedule			
Name	Height	Width	Description
DW1	2100	3425	
DW2	2100	2325	

FOR REFERENCE ONLY

DATE	R1	REV. BY.	DESCRIPTION	DATE	NOS	ISSUED TO

ARCHITECT
SURESH GOEL and ASSOCIATES
 ARCHITECTS . ENGINEERS . PLANNERS

DWG ISSUED ON	27/05/2024	AT- NEW DELHI
SIG	SIG	PROJECT CODE 202210
Name :	Name :	BUILDING CODE H1
Originated by Architect	checked by Architect	


PROJECT: GUJARAT BIOTECHNOLOGY UNIVERSITY

	C-85 , SHIVALIK NEW DELHI-110017 TEL(011)41034450,26676254 MAIL:mail@sgadesignlab.com	Ar.S. Goel CHIEF ARCHITECT
--	--	-------------------------------

Project Status: CLIENT :

	BUILDING TYPE: HOSTEL_BLOCK
	DRAWING TITLE: FISRT_FLOOR_PLAN
	DRAWING NUMBER: 202210-H1-S4-AP-002
	SCALE: 1:100

SHEET SIZE : A1	SHEET NO :
-----------------	------------

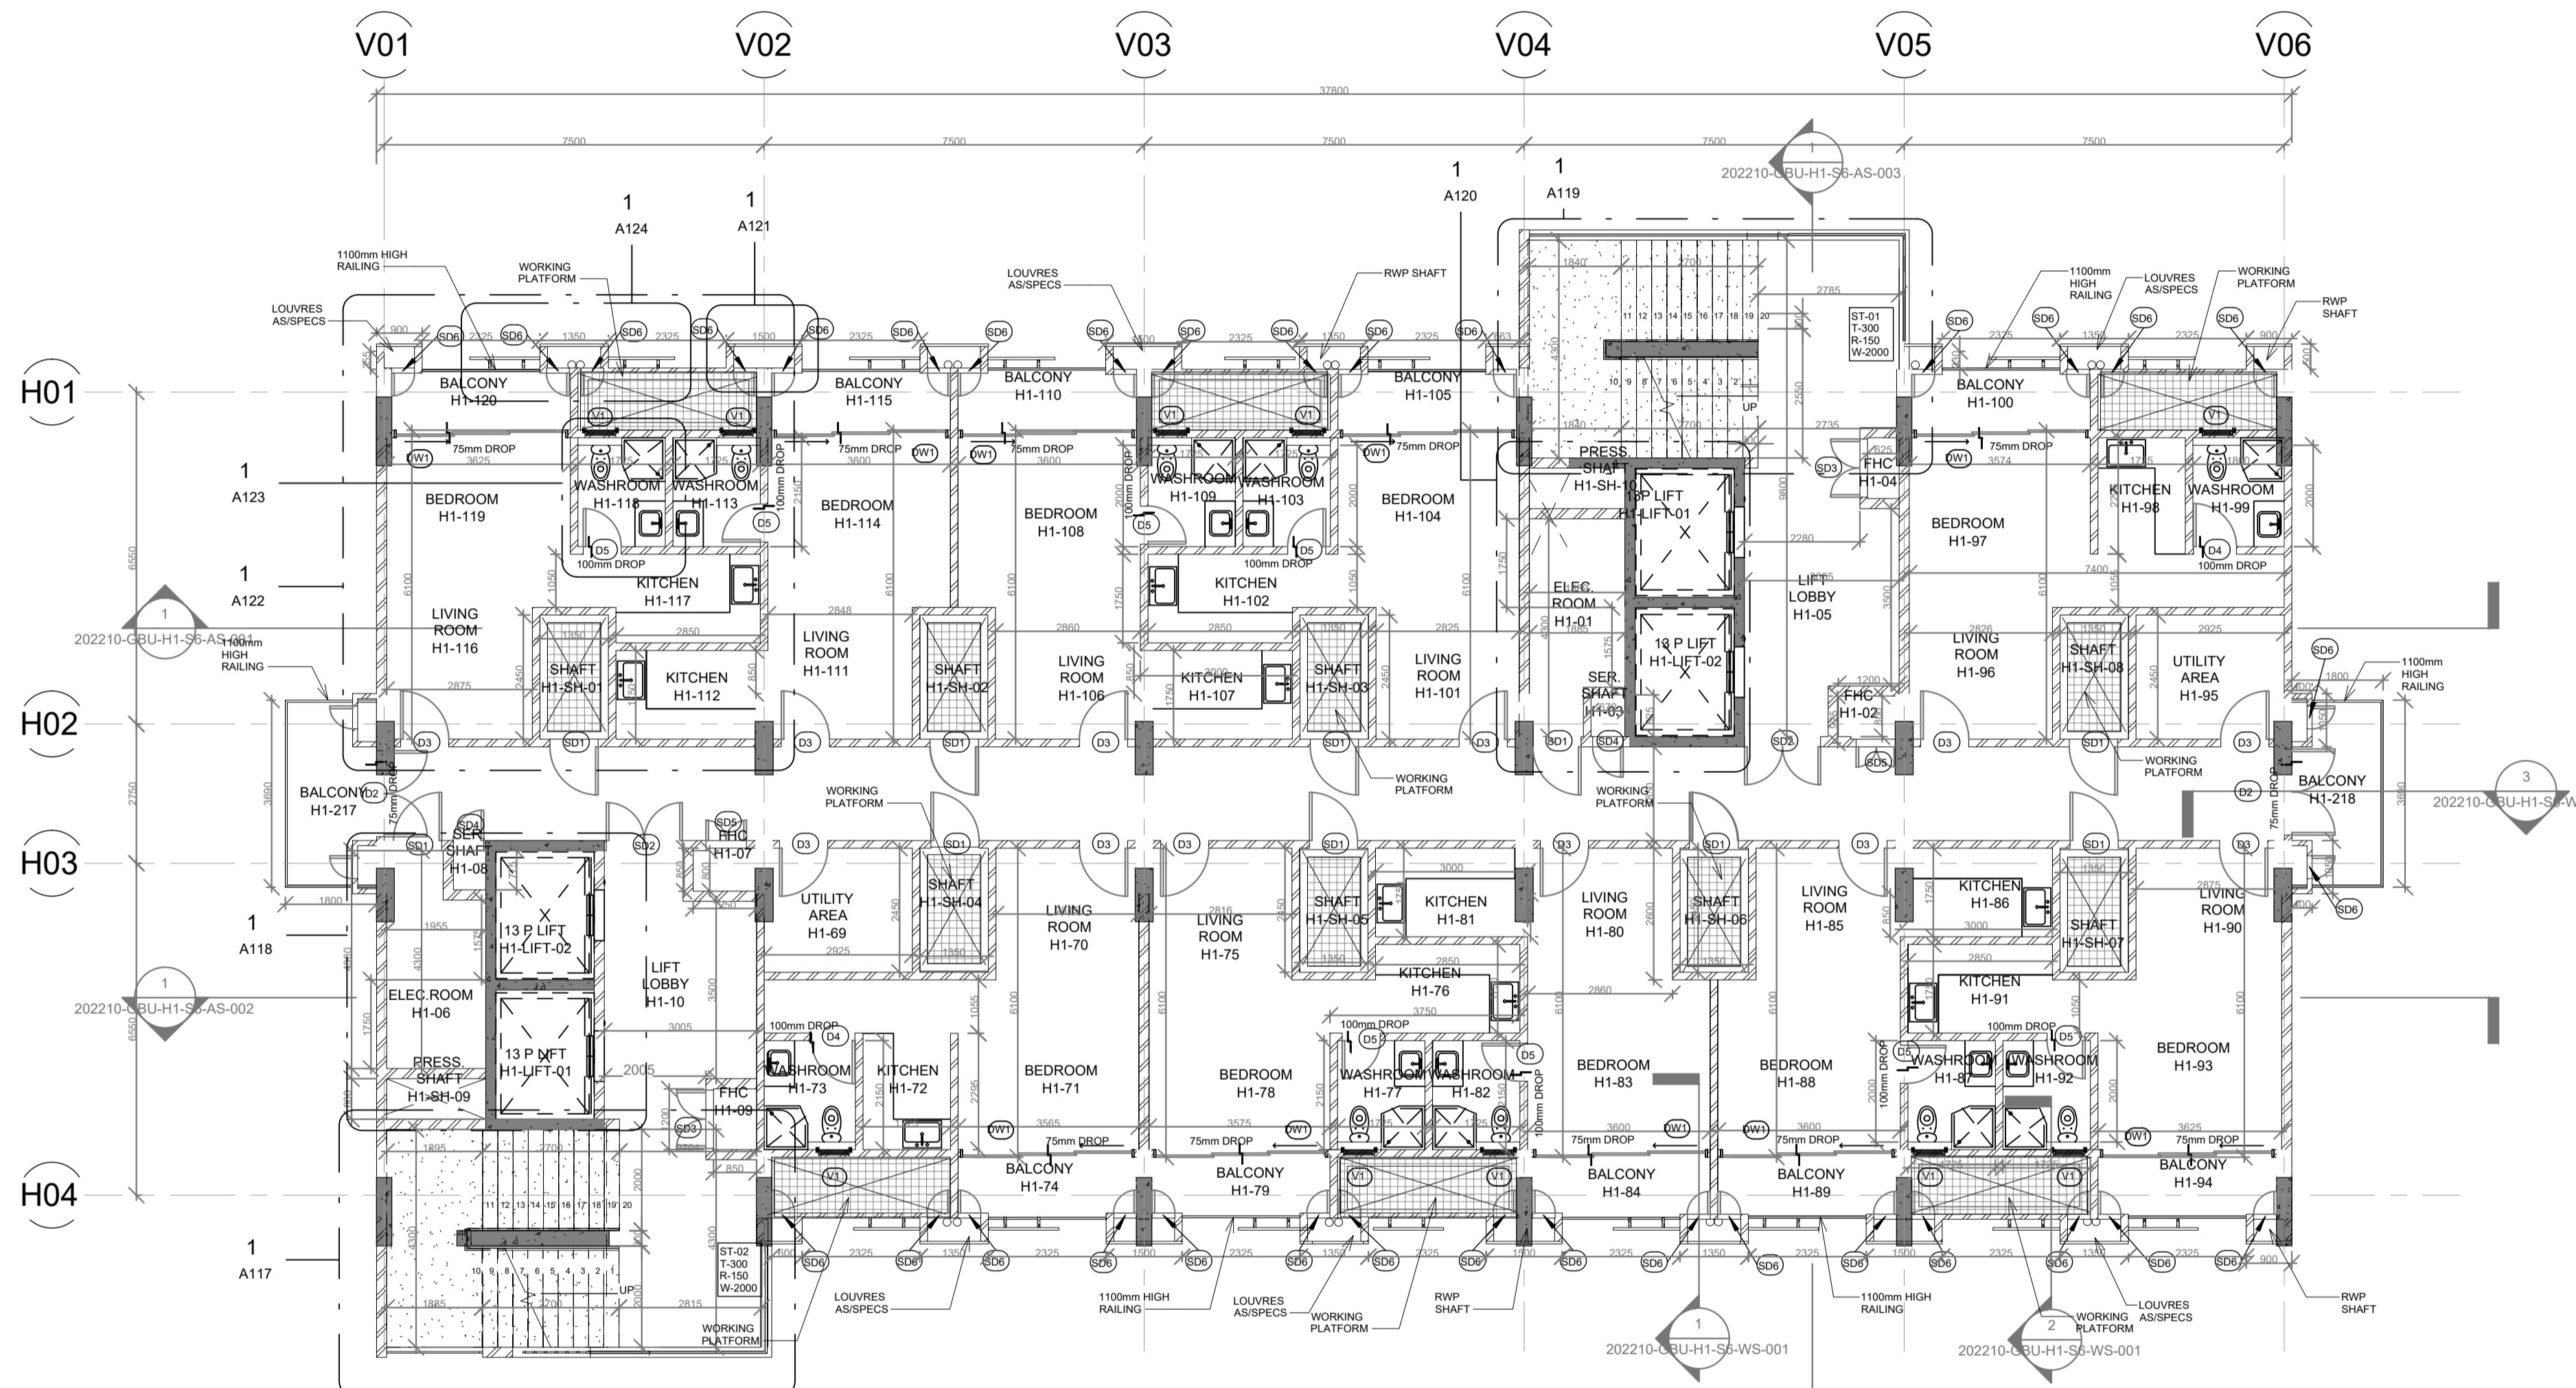

Door Schedule			
Name	Width	Height	Description
D1	1800	2100	
D2	1700	2100	
D3	950	2100	
D4	850	2100	
D5	750	2100	
D6	1800	2100	
SD1	950	2100	
SD2	1500	2100	
SD3	1150	2100	
SD4	600	2100	
SD5	800	2100	
SD6	450	2100	
SLD2	200	2100	

Shaft Schedule		
Name	Number	Description
SHAFT	H1-SH-01	PLUMBING SHAFT
SHAFT	H1-SH-02	PLUMBING SHAFT
SHAFT	H1-SH-03	PLUMBING SHAFT
SHAFT	H1-SH-04	PLUMBING SHAFT
SHAFT	H1-SH-05	PLUMBING SHAFT
SHAFT	H1-SH-06	PLUMBING SHAFT
SHAFT	H1-SH-07	PLUMBING SHAFT
SHAFT	H1-SH-08	PLUMBING SHAFT
SER. SHAFT	H1-03	
SER. SHAFT	H1-08	
PRESS. SHAFT	H1-SH-09	
PRESS. SHAFT	H1-SH-10	

Lift Schedule			
Name	Number	Description	
13 P LIFT	H1-LIFT-01	PASSENGER LIFT	

Ventilator Schedule			
Name	Width	Height	Description
V1	600	900	
V2	900	250	
V3	500	250	
V4	450	900	

Door Window Schedule			
Name	Height	Width	Description
DW1	2100	3425	
DW2	2100	2325	

FOR REFERENCE ONLY

DATE	R1	REV. BY.	DESCRIPTION	DATE	NOS	ISSUED TO

ARCHITECT
SURESH GOEL and ASSOCIATES
 ARCHITECTS . ENGINEERS . PLANNERS

DWG ISSUED ON 27/05/2024

PROJECT CODE: 202210
 BUILDING CODE: H1

PROJECT: GUJARAT BIOTECHNOLOGY UNIVERSITY

C-85 , SHIVALIK
 NEW DELHI-110017
 TEL:(011)41034450,26676254
 MAIL:mail@sgadesignlab.com

Ar.S. Goel
 CHIEF ARCHITECT

Project Status

CLIENT :

BUILDING TYPE:
HOSTEL_BLOCK


DRAWING TITLE:
SECOND FLOOR PLAN

DRAWING NUMBER:
202210-H1-S4-AP-003

SCALE: 1:100

SHEET SIZE : A1

SHEET NO :

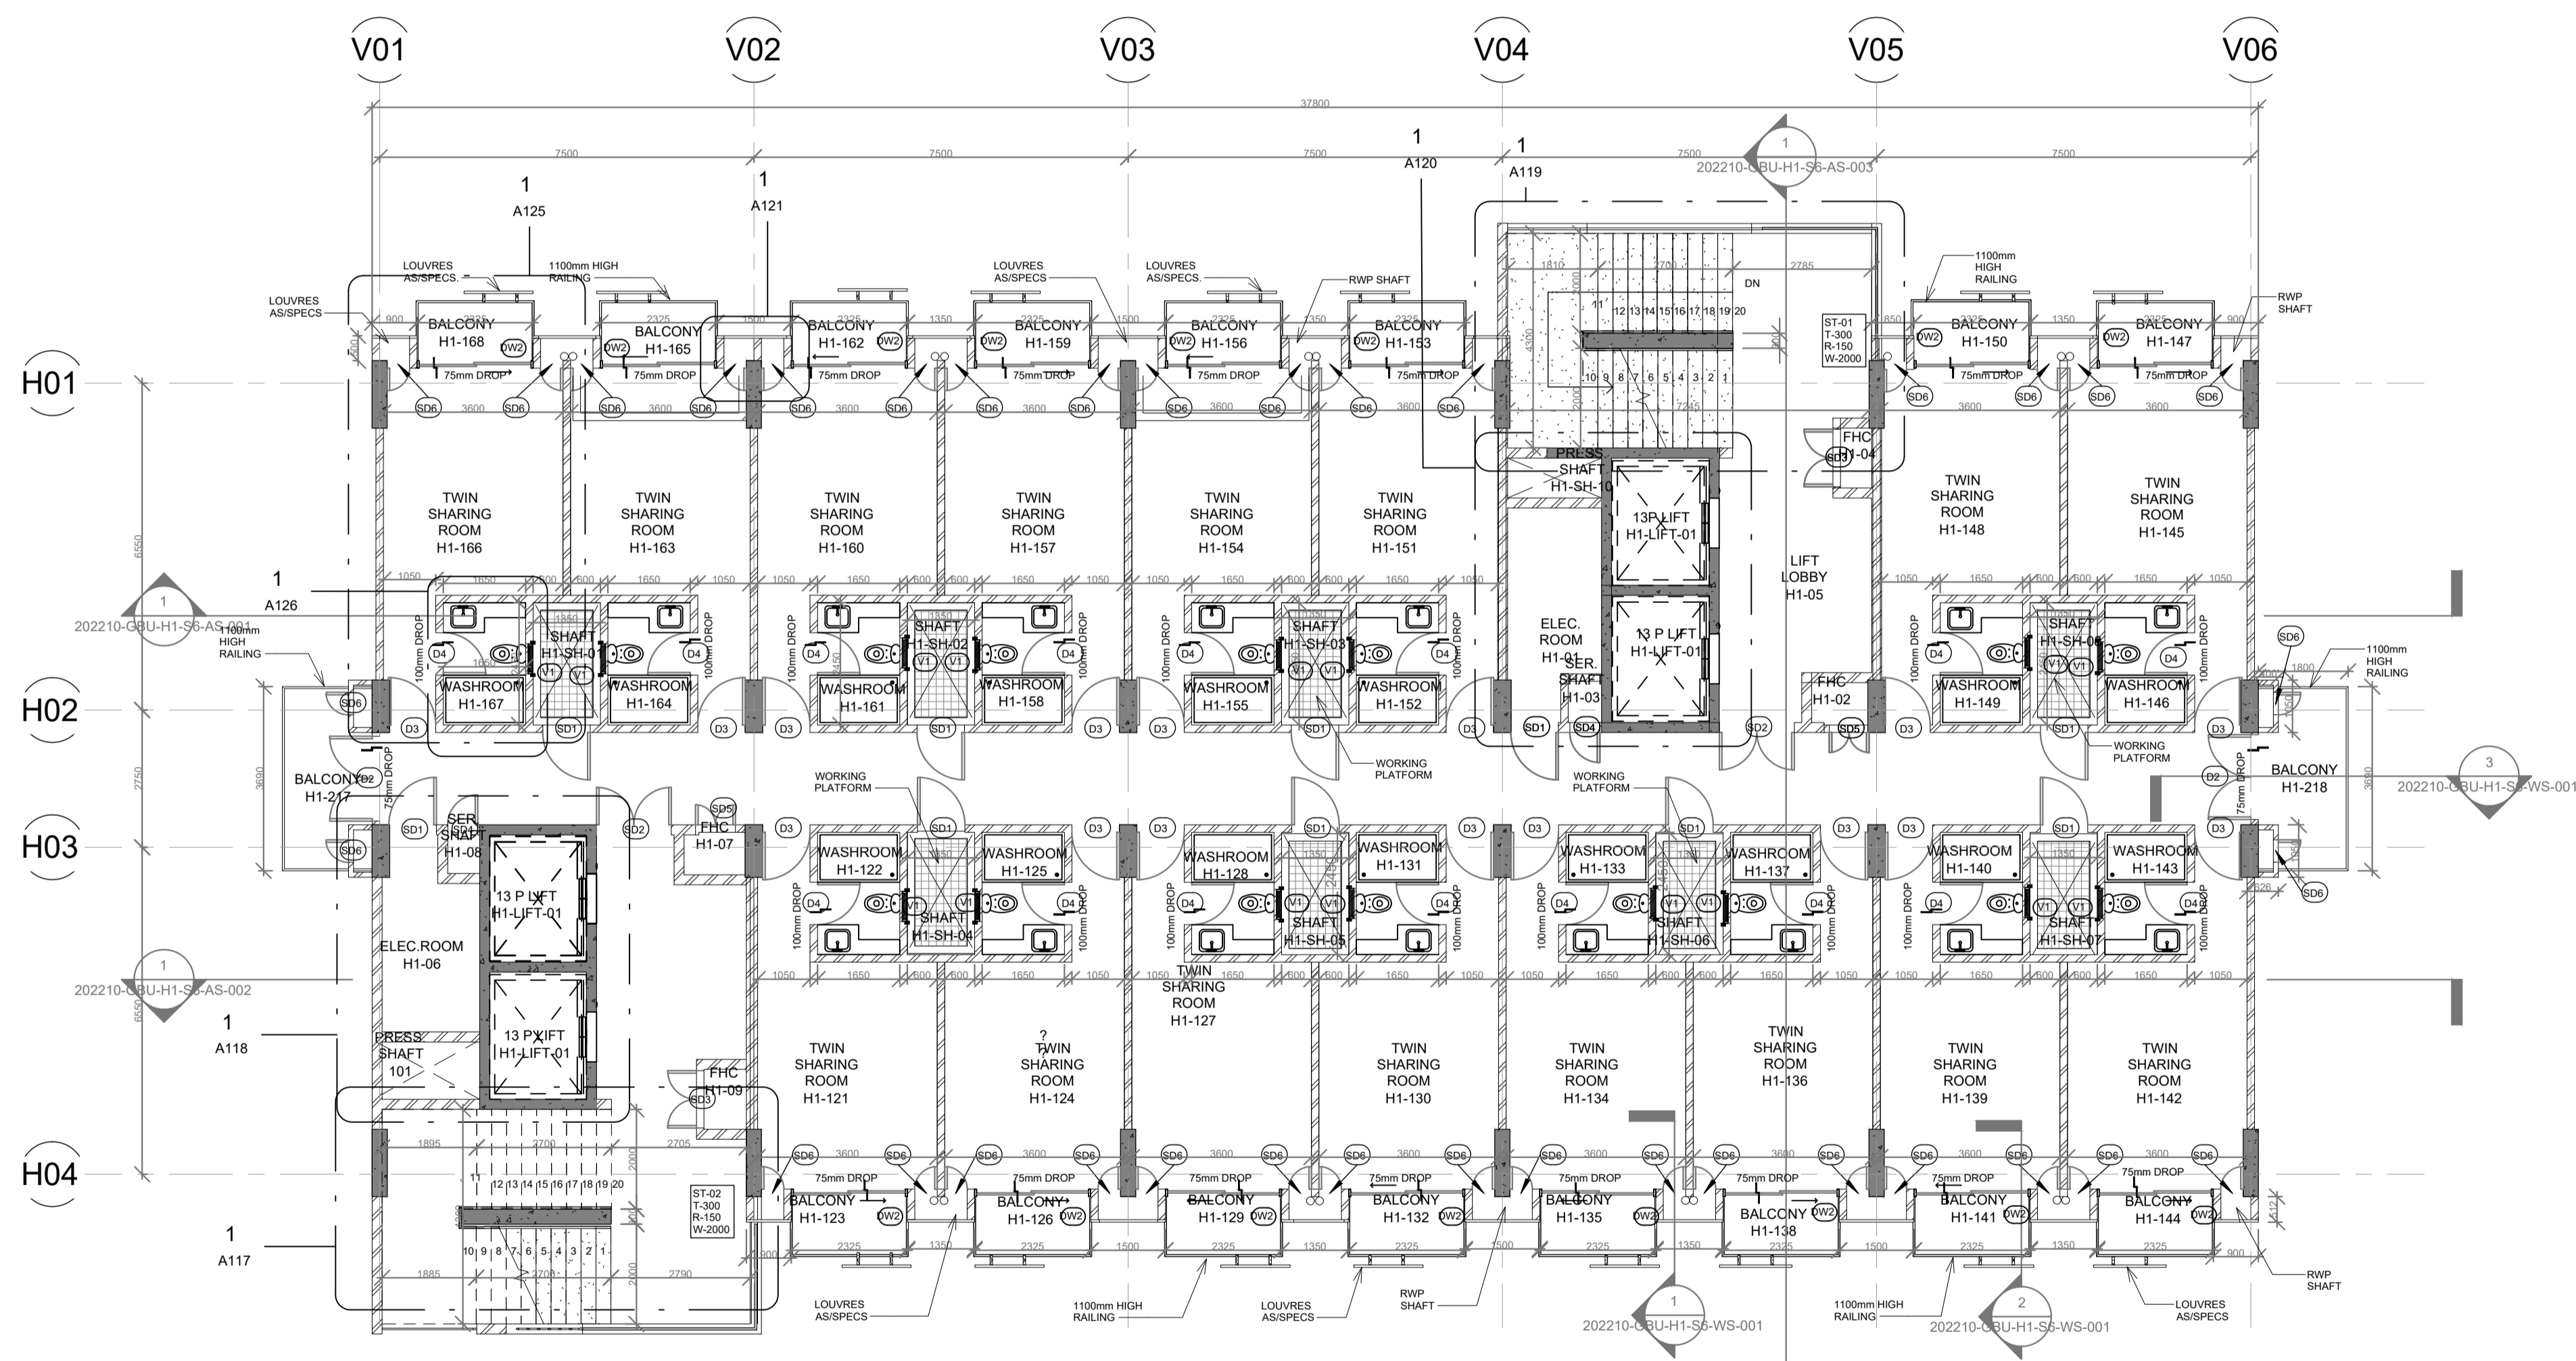

Door Schedule			
Name	Width	Height	Description
D1	1800	2100	
D2	1700	2100	
D3	950	2100	
D4	850	2100	
D5	750	2100	
D6	1800	2100	
SD1	950	2100	
SD2	1500	2100	
SD3	1150	2100	
SD4	600	2100	
SD5	800	2100	
SD6	450	2100	
SLD2	200	2100	

Shaft Schedule		
Name	Number	Description
SHAFT	H1-SH-01	PLUMBING SHAFT
SHAFT	H1-SH-02	PLUMBING SHAFT
SHAFT	H1-SH-03	PLUMBING SHAFT
SHAFT	H1-SH-04	PLUMBING SHAFT
SHAFT	H1-SH-05	PLUMBING SHAFT
SHAFT	H1-SH-06	PLUMBING SHAFT
SHAFT	H1-SH-07	PLUMBING SHAFT
SHAFT	H1-SH-08	PLUMBING SHAFT
SER. SHAFT	H1-03	
SER. SHAFT	H1-08	
PRESS. SHAFT	H1-SH-09	
PRESS. SHAFT	H1-SH-10	

Lift Schedule		
Name	Number	Description
13 P LIFT	H1-LIFT-01	PASSENGER LIFT

Ventilator Schedule			
Name	Width	Height	Description
V1	600	900	
V2	900	250	
V3	500	250	
V4	450	900	

Door Window Schedule			
Name	Height	Width	Description
DW1	2100	3425	
DW2	2100	2325	

FOR REFERENCE ONLY

DATE	R1	REV. BY.	DESCRIPTION	DATE	NOS	ISSUED TO


ARCHITECT
SURESH GOEL and ASSOCIATES
 ARCHITECTS . ENGINEERS . PLANNERS

DWG ISSUED ON	27/05/2024	AT- NEW DELHI
SIG	SIG	PROJECT CODE 202210
Name :	Name :	BUILDING CODE H1
Originated by Architect	checked by Architect	

PROJECT: GUJARAT BIOTECHNOLOGY UNIVERSITY

	C-85 , SHIVALIK NEW DELHI-110017 TEL(011)41034450,26676254 MAIL:mail@sgadesignlab.com	Ar.S. Goel CHIEF ARCHITECT
	Project Status	CLIENT :

	BUILDING TYPE: HOSTEL_BLOCK
	DRAWING TITLE: THIRD-EIGHTH_TYPICAL_FLOOR_PLAN
	DRAWING NUMBER: 202210-H1-S4-AP-004
	SCALE: 1:100
SHEET SIZE : A1	SHEET NO :

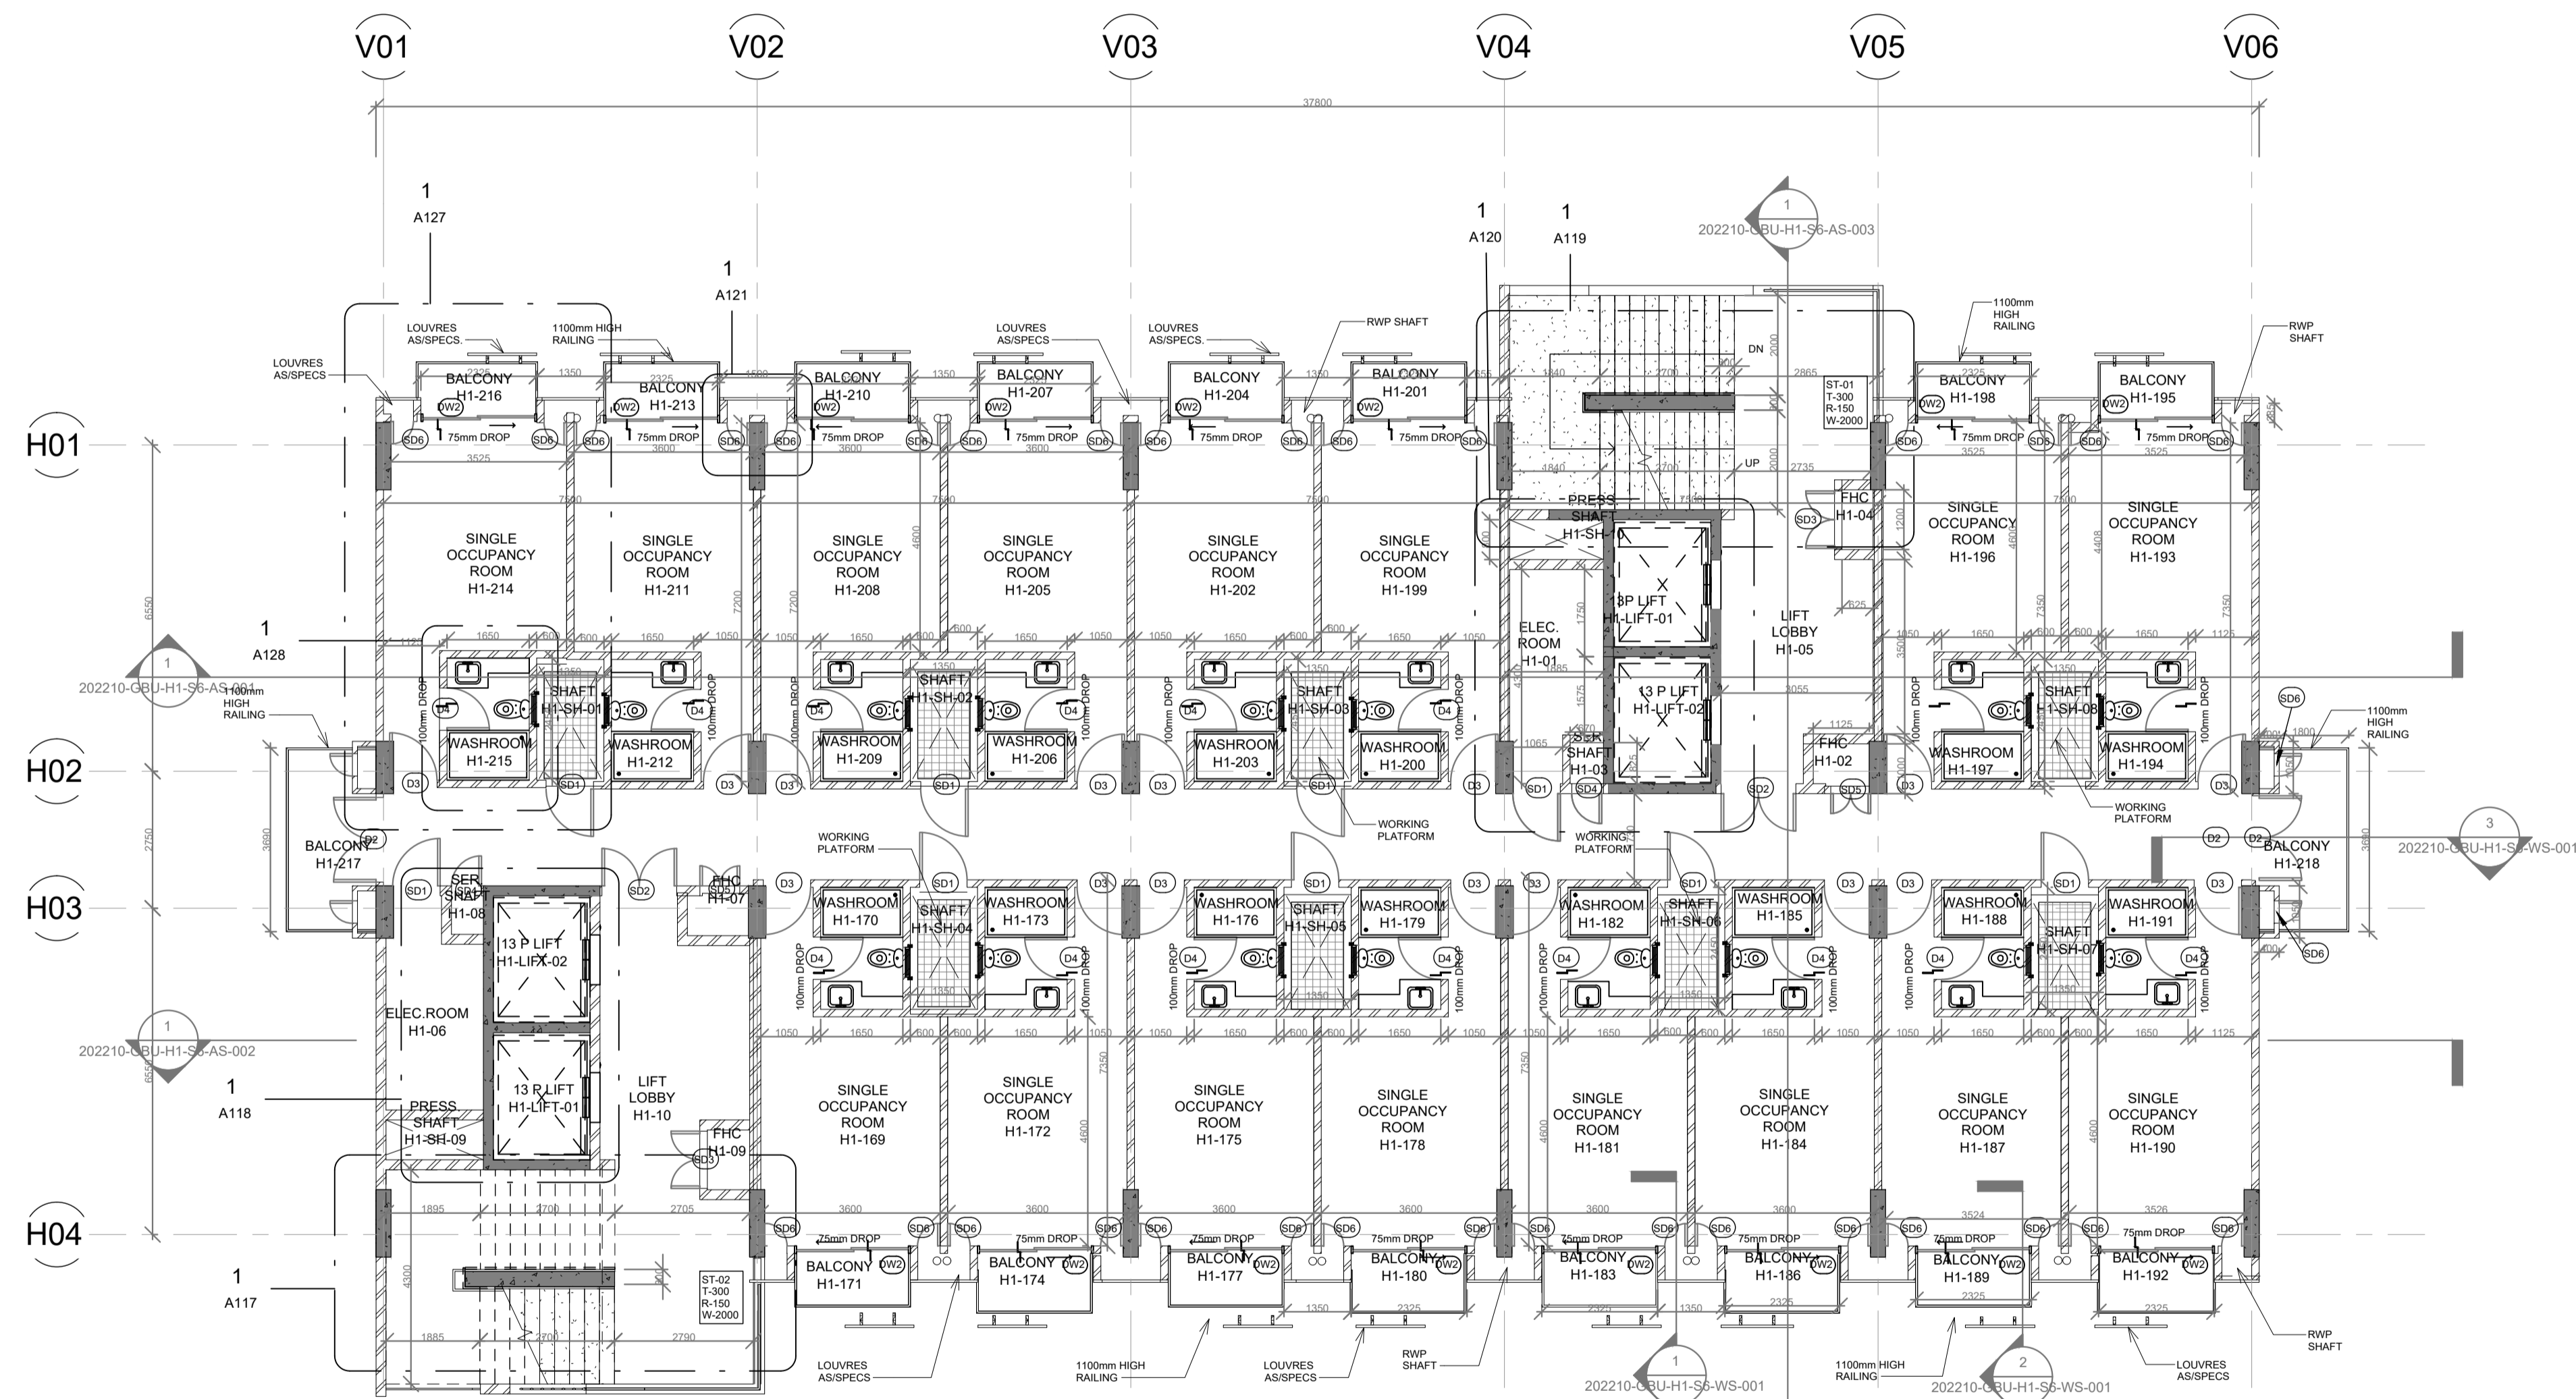

Door Schedule			
Name	Width	Height	Description
D1	1800	2100	
D2	1700	2100	
D3	950	2100	
D4	850	2100	
D5	750	2100	
D6	1800	2100	
SD1	950	2100	
SD2	1500	2100	
SD3	1150	2100	
SD4	600	2100	
SD5	800	2100	
SD6	450	2100	
SLD2	200	2100	

Shaft Schedule		
Name	Number	Description
SHAFT	H1-SH-01	PLUMBING SHAFT
SHAFT	H1-SH-02	PLUMBING SHAFT
SHAFT	H1-SH-03	PLUMBING SHAFT
SHAFT	H1-SH-04	PLUMBING SHAFT
SHAFT	H1-SH-05	PLUMBING SHAFT
SHAFT	H1-SH-06	PLUMBING SHAFT
SHAFT	H1-SH-07	PLUMBING SHAFT
SHAFT	H1-SH-08	PLUMBING SHAFT
SER. SHAFT	H1-03	
SER. SHAFT	H1-08	
PRESS. SHAFT	H1-SH-09	
PRESS. SHAFT	H1-SH-10	

Lift Schedule		
Name	Number	Description
13 P LIFT	H1-LIFT-01	PASSENGER LIFT

Ventilator Schedule			
Name	Width	Height	Description
V1	600	900	
V2	900	250	
V3	500	250	
V4	450	900	

Door Window Schedule			
Name	Height	Width	Description
DW1	2100	3425	
DW2	2100	2325	

FOR REFERENCE ONLY

DATE	R1	REV. BY.	DESCRIPTION	DATE	NOS	ISSUED TO

ARCHITECT
SURESH GOEL and ASSOCIATES
ARCHITECTS . ENGINEERS . PLANNERS

DWG ISSUED ON	27/05/2024	AT- NEW DELHI
SIG	SIG	PROJECT CODE 202210
Name :	Name :	BUILDING CODE H1
Originated by Architect	checked by Architect	


PROJECT: GUJARAT BIOTECHNOLOGY UNIVERSITY

	C-85 , SHIVALIK NEW DELHI-110017 TEL(011)41034450,26676254 MAIL:mail@sgadesignlab.com	Ar.S. Goel CHIEF ARCHITECT
--	--	-------------------------------

Project Status: CLIENT :

	BUILDING TYPE: HOSTEL_BLOCK
	DRAWING TITLE: NINTH-FOURTEENTH_TYPICAL_FLOOR_PLAN
	DRAWING NUMBER: 202210-H1-S4-AP-005
	SCALE: 1:100

SHEET SIZE : A1	SHEET NO :
-----------------	------------

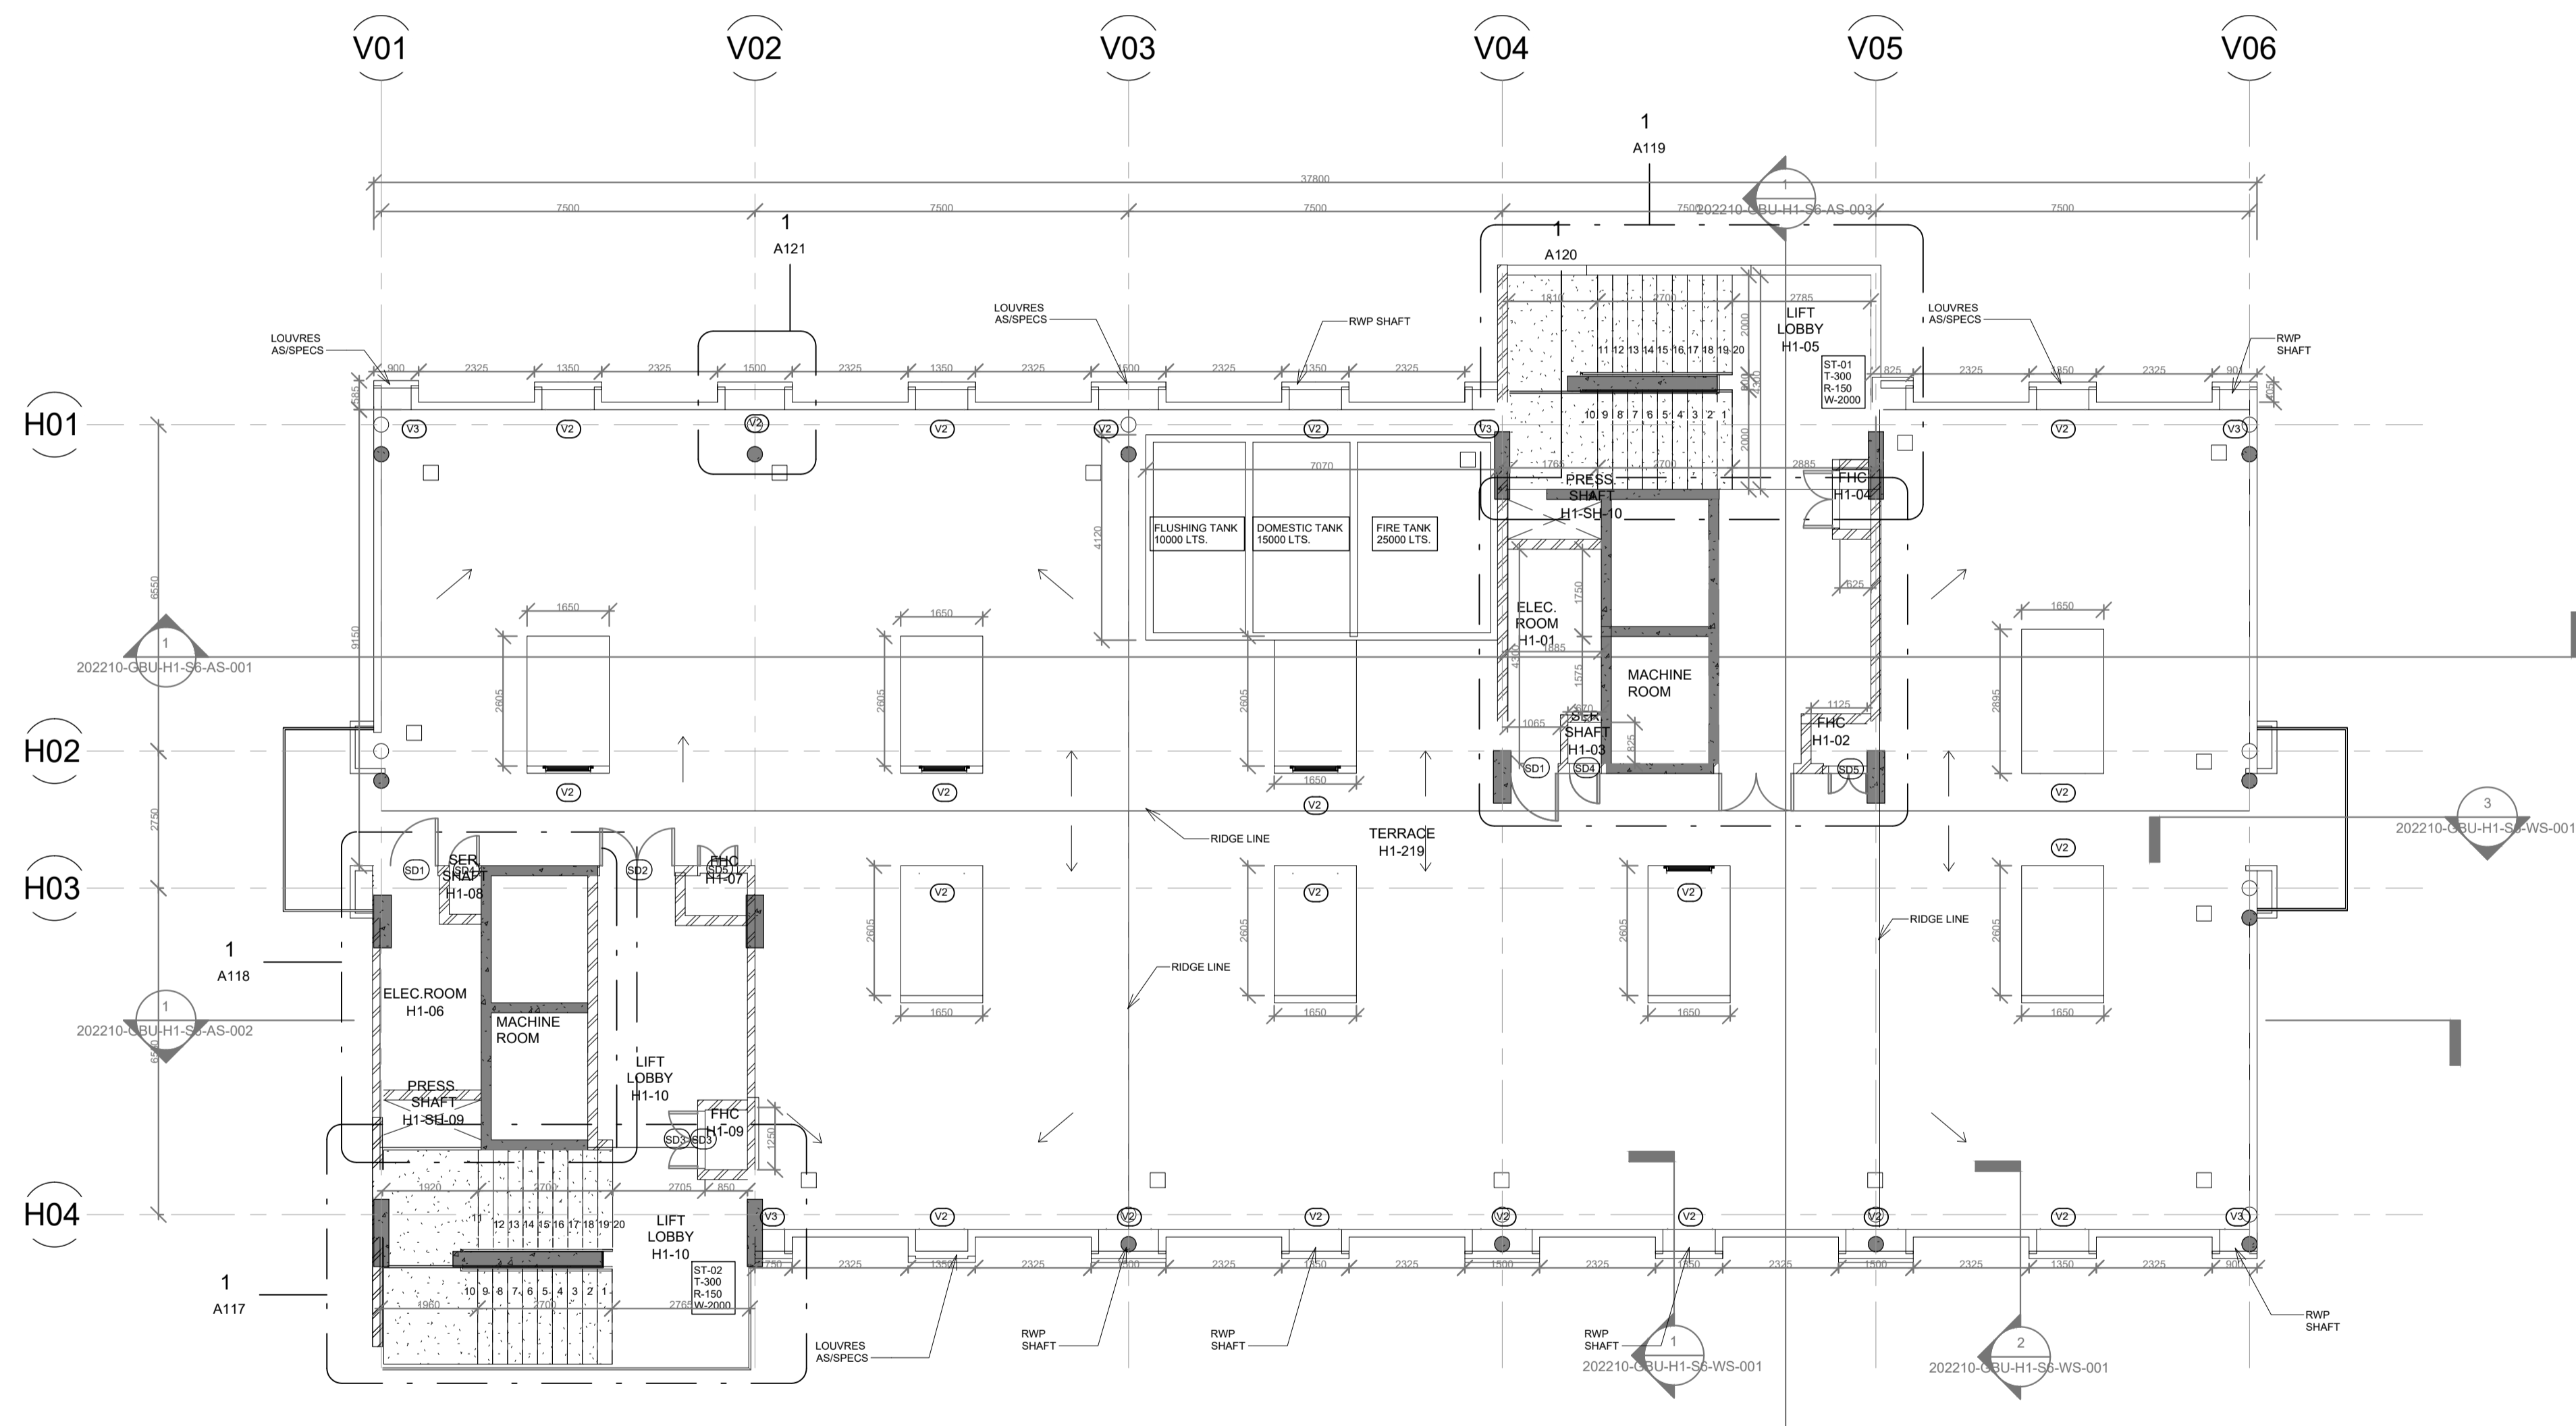

Door Schedule			
Name	Width	Height	Description
D1	1800	2100	
D2	1700	2100	
D3	950	2100	
D4	850	2100	
D5	750	2100	
D6	1800	2100	
SD1	950	2100	
SD2	1500	2100	
SD3	1150	2100	
SD4	600	2100	
SD5	800	2100	
SD6	450	2100	
SLD2	200	2100	

Shaft Schedule		
Name	Number	Description
SHAFT	H1-SH-01	PLUMBING SHAFT
SHAFT	H1-SH-02	PLUMBING SHAFT
SHAFT	H1-SH-03	PLUMBING SHAFT
SHAFT	H1-SH-04	PLUMBING SHAFT
SHAFT	H1-SH-05	PLUMBING SHAFT
SHAFT	H1-SH-06	PLUMBING SHAFT
SHAFT	H1-SH-07	PLUMBING SHAFT
SHAFT	H1-SH-08	PLUMBING SHAFT
SER. SHAFT	H1-03	
SER. SHAFT	H1-08	
PRESS. SHAFT	H1-SH-09	
PRESS. SHAFT	H1-SH-10	

Lift Schedule		
Name	Number	Description
13 P LIFT	H1-LIFT-01	PASSENGER LIFT

Ventilator Schedule			
Name	Width	Height	Description
V1	600	900	
V2	900	250	
V3	500	250	
V4	450	900	

Door Window Schedule			
Name	Height	Width	Description
DW1	2100	3425	
DW2	2100	2325	

FOR REFERENCE ONLY

DATE	R1	REV. BY.	DESCRIPTION	DATE	NOS	ISSUED TO


ARCHITECT
SURESH GOEL and ASSOCIATES
 ARCHITECTS . ENGINEERS . PLANNERS

DWG ISSUED ON	27/05/2024	AT- NEW DELHI
SIG	SIG	PROJECT CODE 202210
Name :	Name :	BUILDING CODE H1
Originated by Architect	checked by Architect	

PROJECT: GUJARAT BIOTECHNOLOGY UNIVERSITY

	C-85 , SHIVALIK NEW DELHI-110017 TEL(011)41034450,26676254 MAIL:mail@sgadesignlab.com	Ar.S. Goel CHIEF ARCHITECT
	Project Status	CLIENT :

	BUILDING TYPE: HOSTEL_BLOCK
	DRAWING TITLE: TERRACE_FLOOR_PLAN
	DRAWING NUMBER: 202210-H1-S4-AP-006
	SCALE: 1:100
SHEET SIZE : A1	SHEET NO :

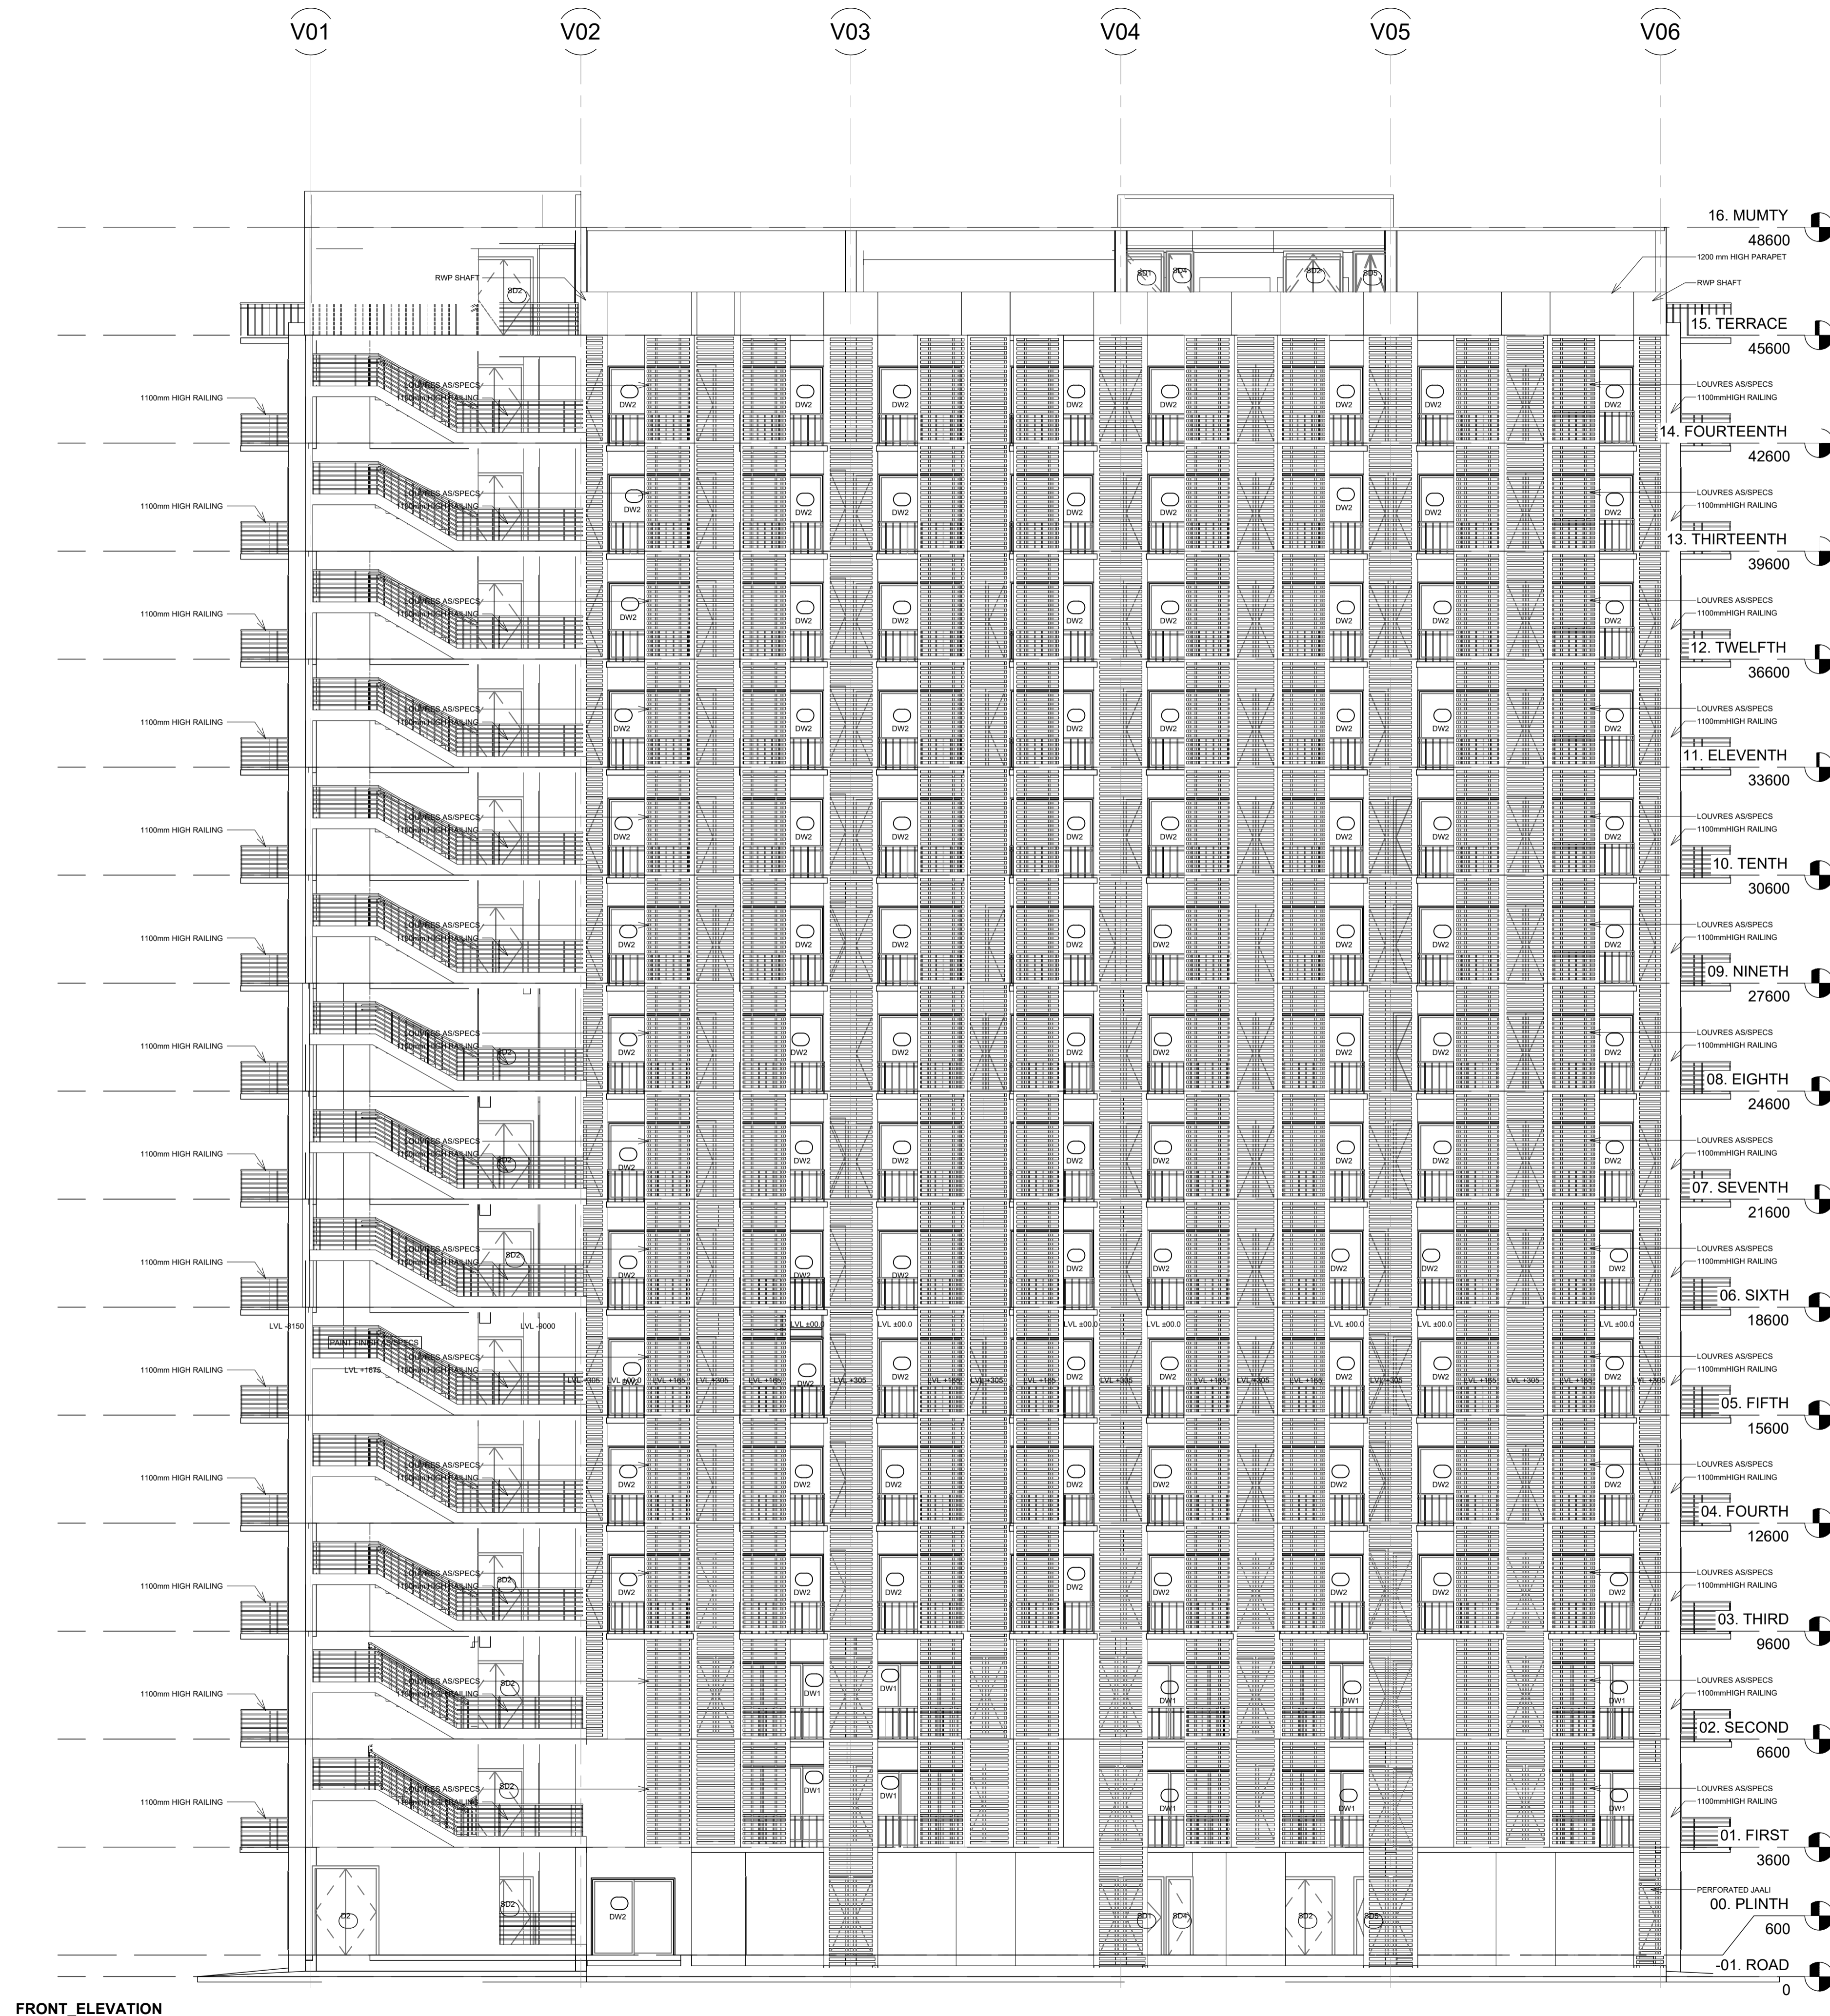

FOR REFERENCE ONLY


DATE	R1	REV. BY.	DESCRIPTION	DATE	NOS	ISSUED TO

ARCHITECT
SURESH GOEL and ASSOCIATES
 ARCHITECTS . ENGINEERS . PLANNERS

DWG ISSUED ON	27/05/2024	AT- NEW DELHI
SIG	SIG	PROJECT CODE 202210
Name :	Name :	BUILDING CODE
Originated by Architect	checked by Architect	H1


PROJECT: GUJARAT BIOTECHNOLOGY UNIVERSITY

	C-85 , SHIVALIK NEW DELHI-110017 TEL(011)41034450,26676254 MAIL:mail@sgadesignlab.com	Ar.S. Goel CHIEF ARCHITECT
	Project Status	CLIENT :

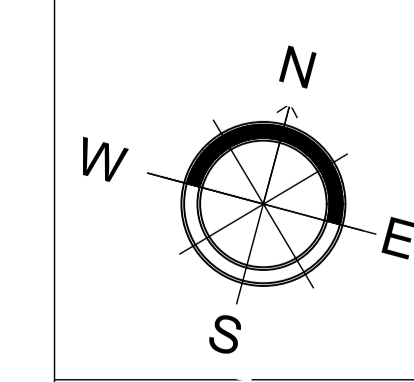

BUILDING TYPE:
 HOSTEL_BLOCK
DRAWING TITLE:
 ELEVATION
DRAWING NUMBER:
 202210-H1-S4-AE-001

SCALE: 1:100	SHEET SIZE : A1	SHEET NO :
--------------	-----------------	------------

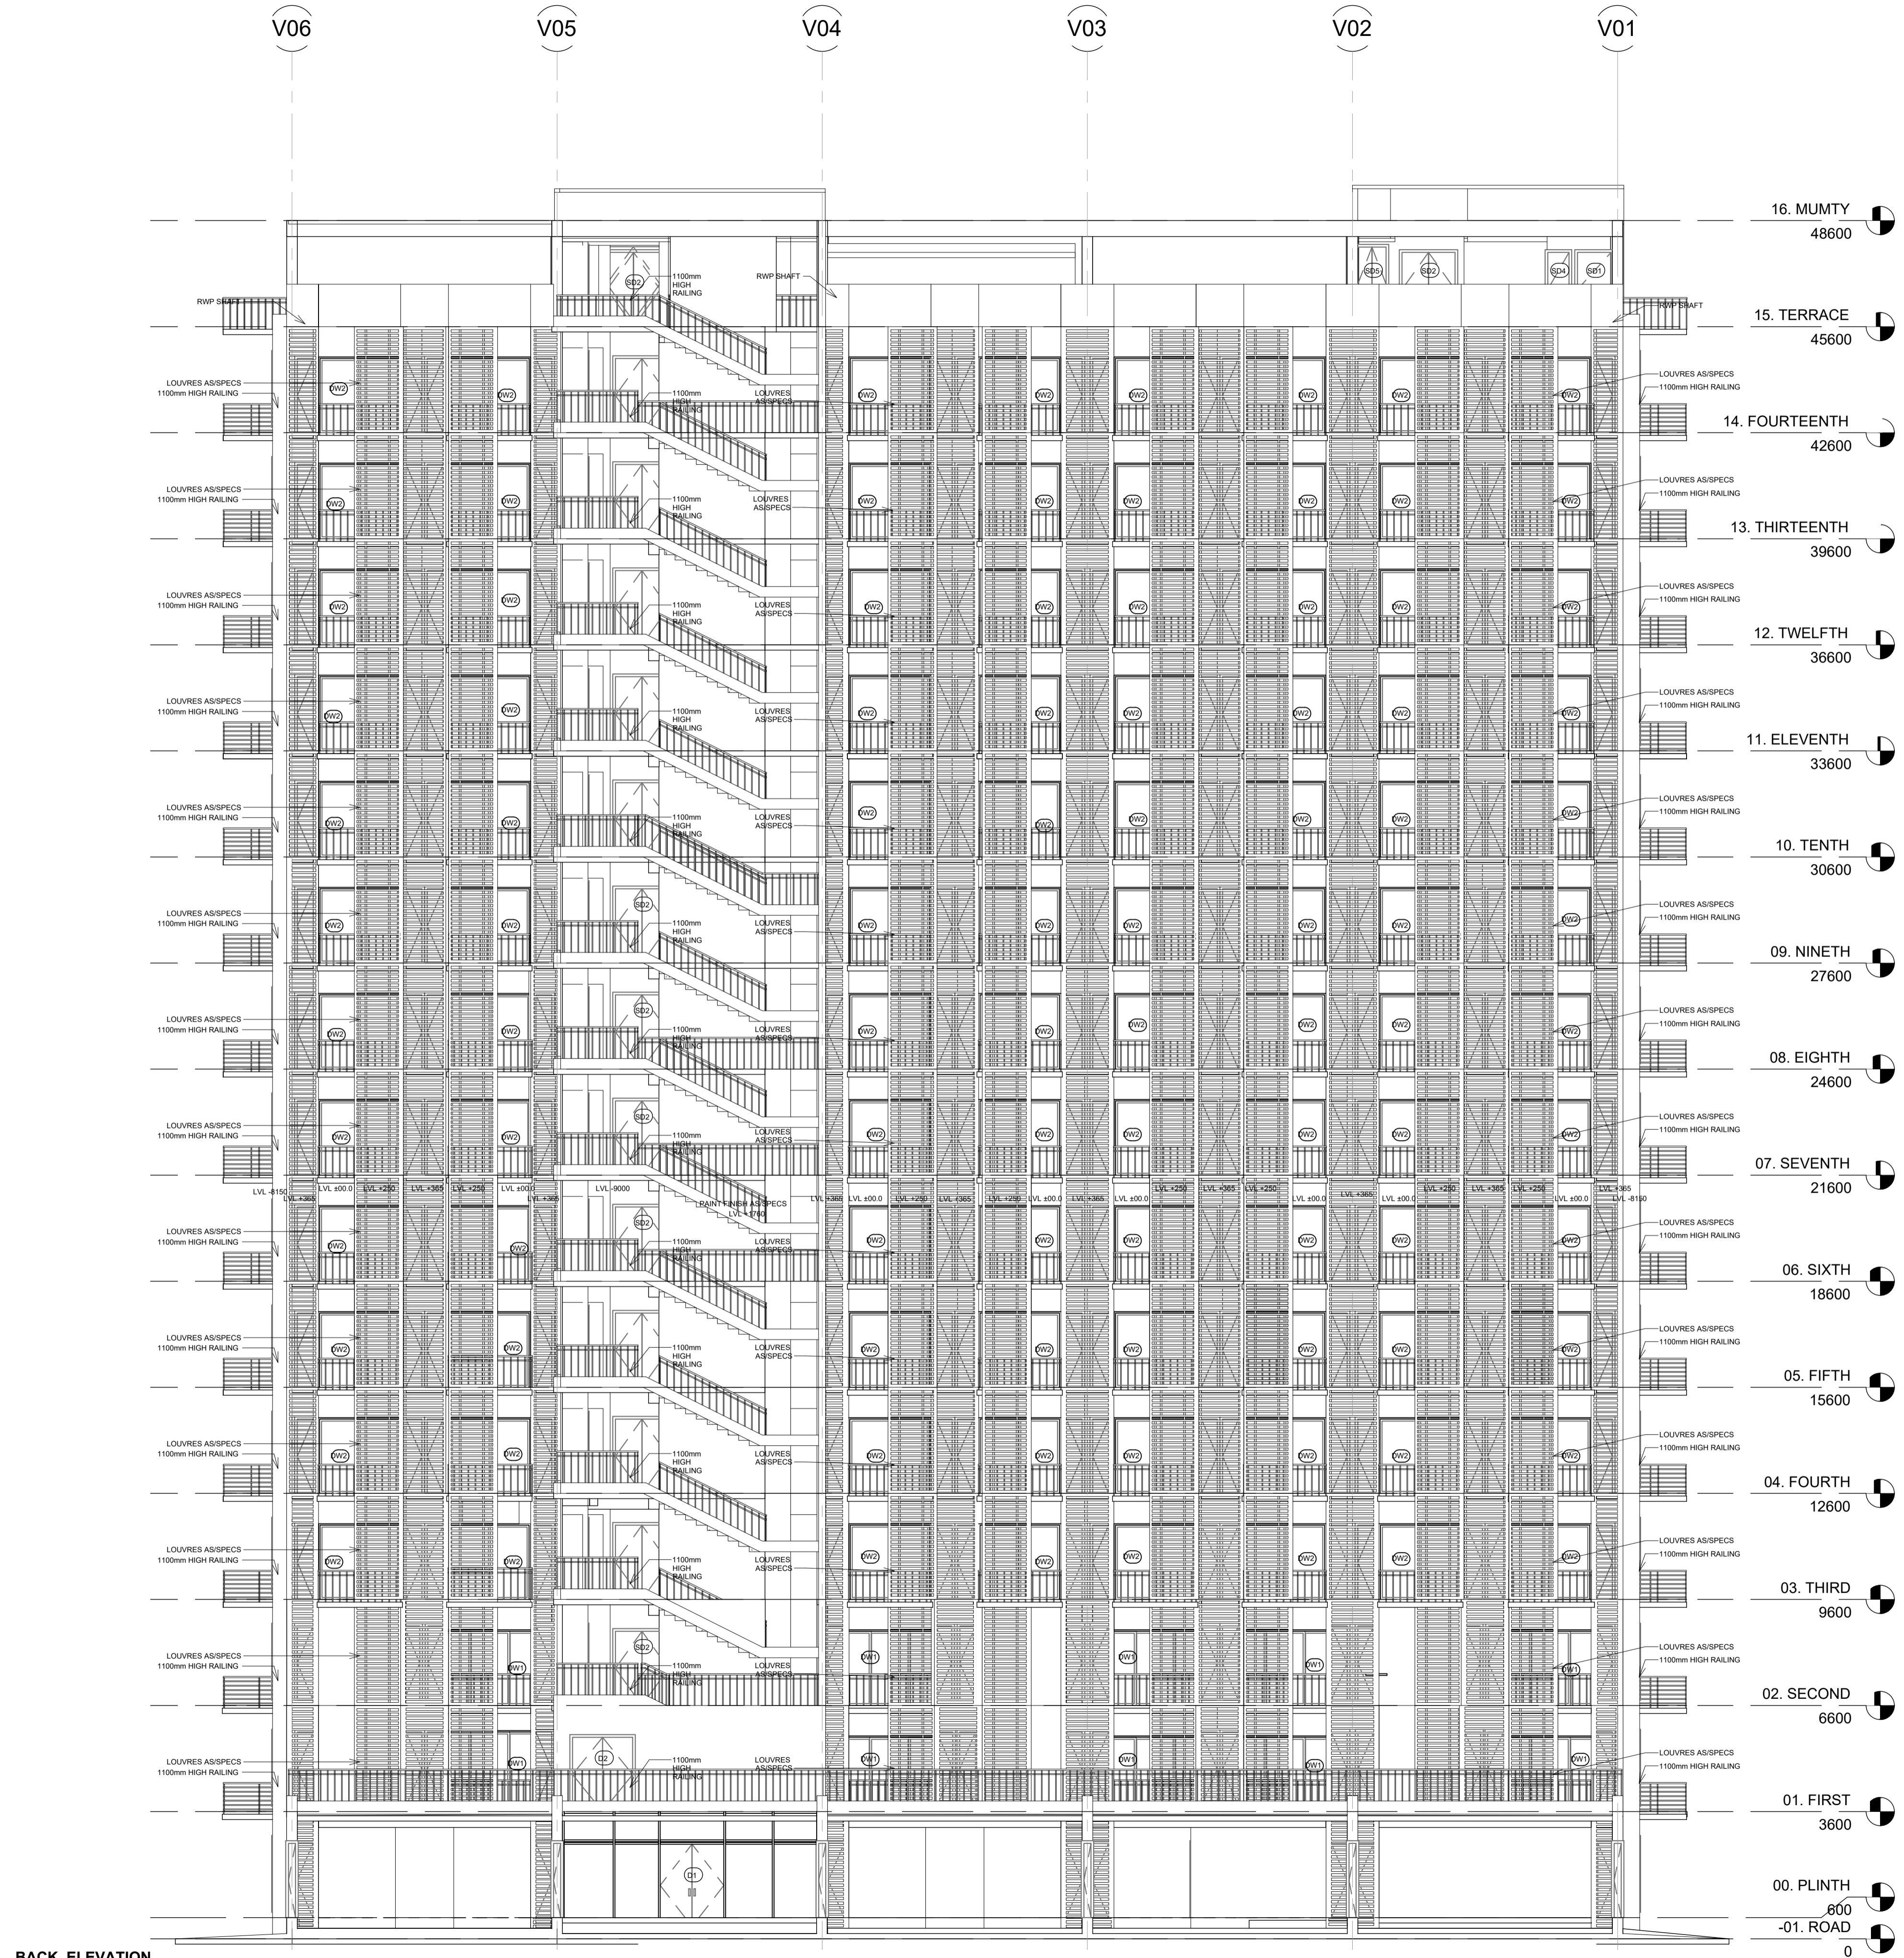

BACK_ELEVATION

FOR REFERENCE ONLY

DATE	R1	REV.BY.	DESCRIPTION	DATE	NOS	ISSUED TO

ARCHITECT
SURESH GOEL and ASSOCIATES
 ARCHITECTS . ENGINEERS . PLANNERS

DWG ISSUED ON	27/05/2024	AT- NEW DELHI
SIG	SIG	PROJECT CODE 202210
Name :	Name :	BUILDING CODE
Originated by Architect	checked by Architect	H1

PROJECT: GUJARAT BIOTECHNOLOGY UNIVERSITY

	C-85 , SHIVALIK NEW DELHI-110017 TEL(011)41034450,26676254 MAIL:mail@sgadesignlab.com	Ar.S. Goel
	CHIEF ARCHITECT	

Project Status CLIENT :

	BUILDING TYPE: HOSTEL_BLOCK
	DRAWING TITLE: ELEVATION
	DRAWING NUMBER: 202210-H1-S4-AE-002
	SCALE: 1:100

SHEET SIZE : A1 SHEET NO :

SIDE_ELEVATION



FOR REFERENCE ONLY

DATE	R1	REV. BY.	DESCRIPTION	DATE	NOS	ISSUED TO


ARCHITECT
SURESH GOEL and ASSOCIATES
ARCHITECTS . ENGINEERS . PLANNERS

DWG ISSUED ON	27/05/2024	AT- NEW DELHI
SIG	SIG	PROJECT CODE 202210
Name :	Name :	BUILDING CODE
Originated by Architect	checked by Architect	H1


PROJECT: GUJARAT BIOTECHNOLOGY UNIVERSITY

 C-85 , SHIVALIK NEW DELHI-110017 TEL(011)41034450,26676254 MAIL:mail@sgadesignlab.com	Ar.S. Goel
	CHIEF ARCHITECT

Project Status CLIENT :

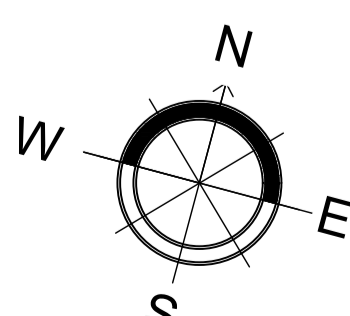	BUILDING TYPE: HOSTEL_BLOCK
	DRAWING TITLE: ELEVATION
	DRAWING NUMBER: 202210-H1-S4-AE-003
	SCALE: 1:100

SHEET SIZE : A1 SHEET NO :

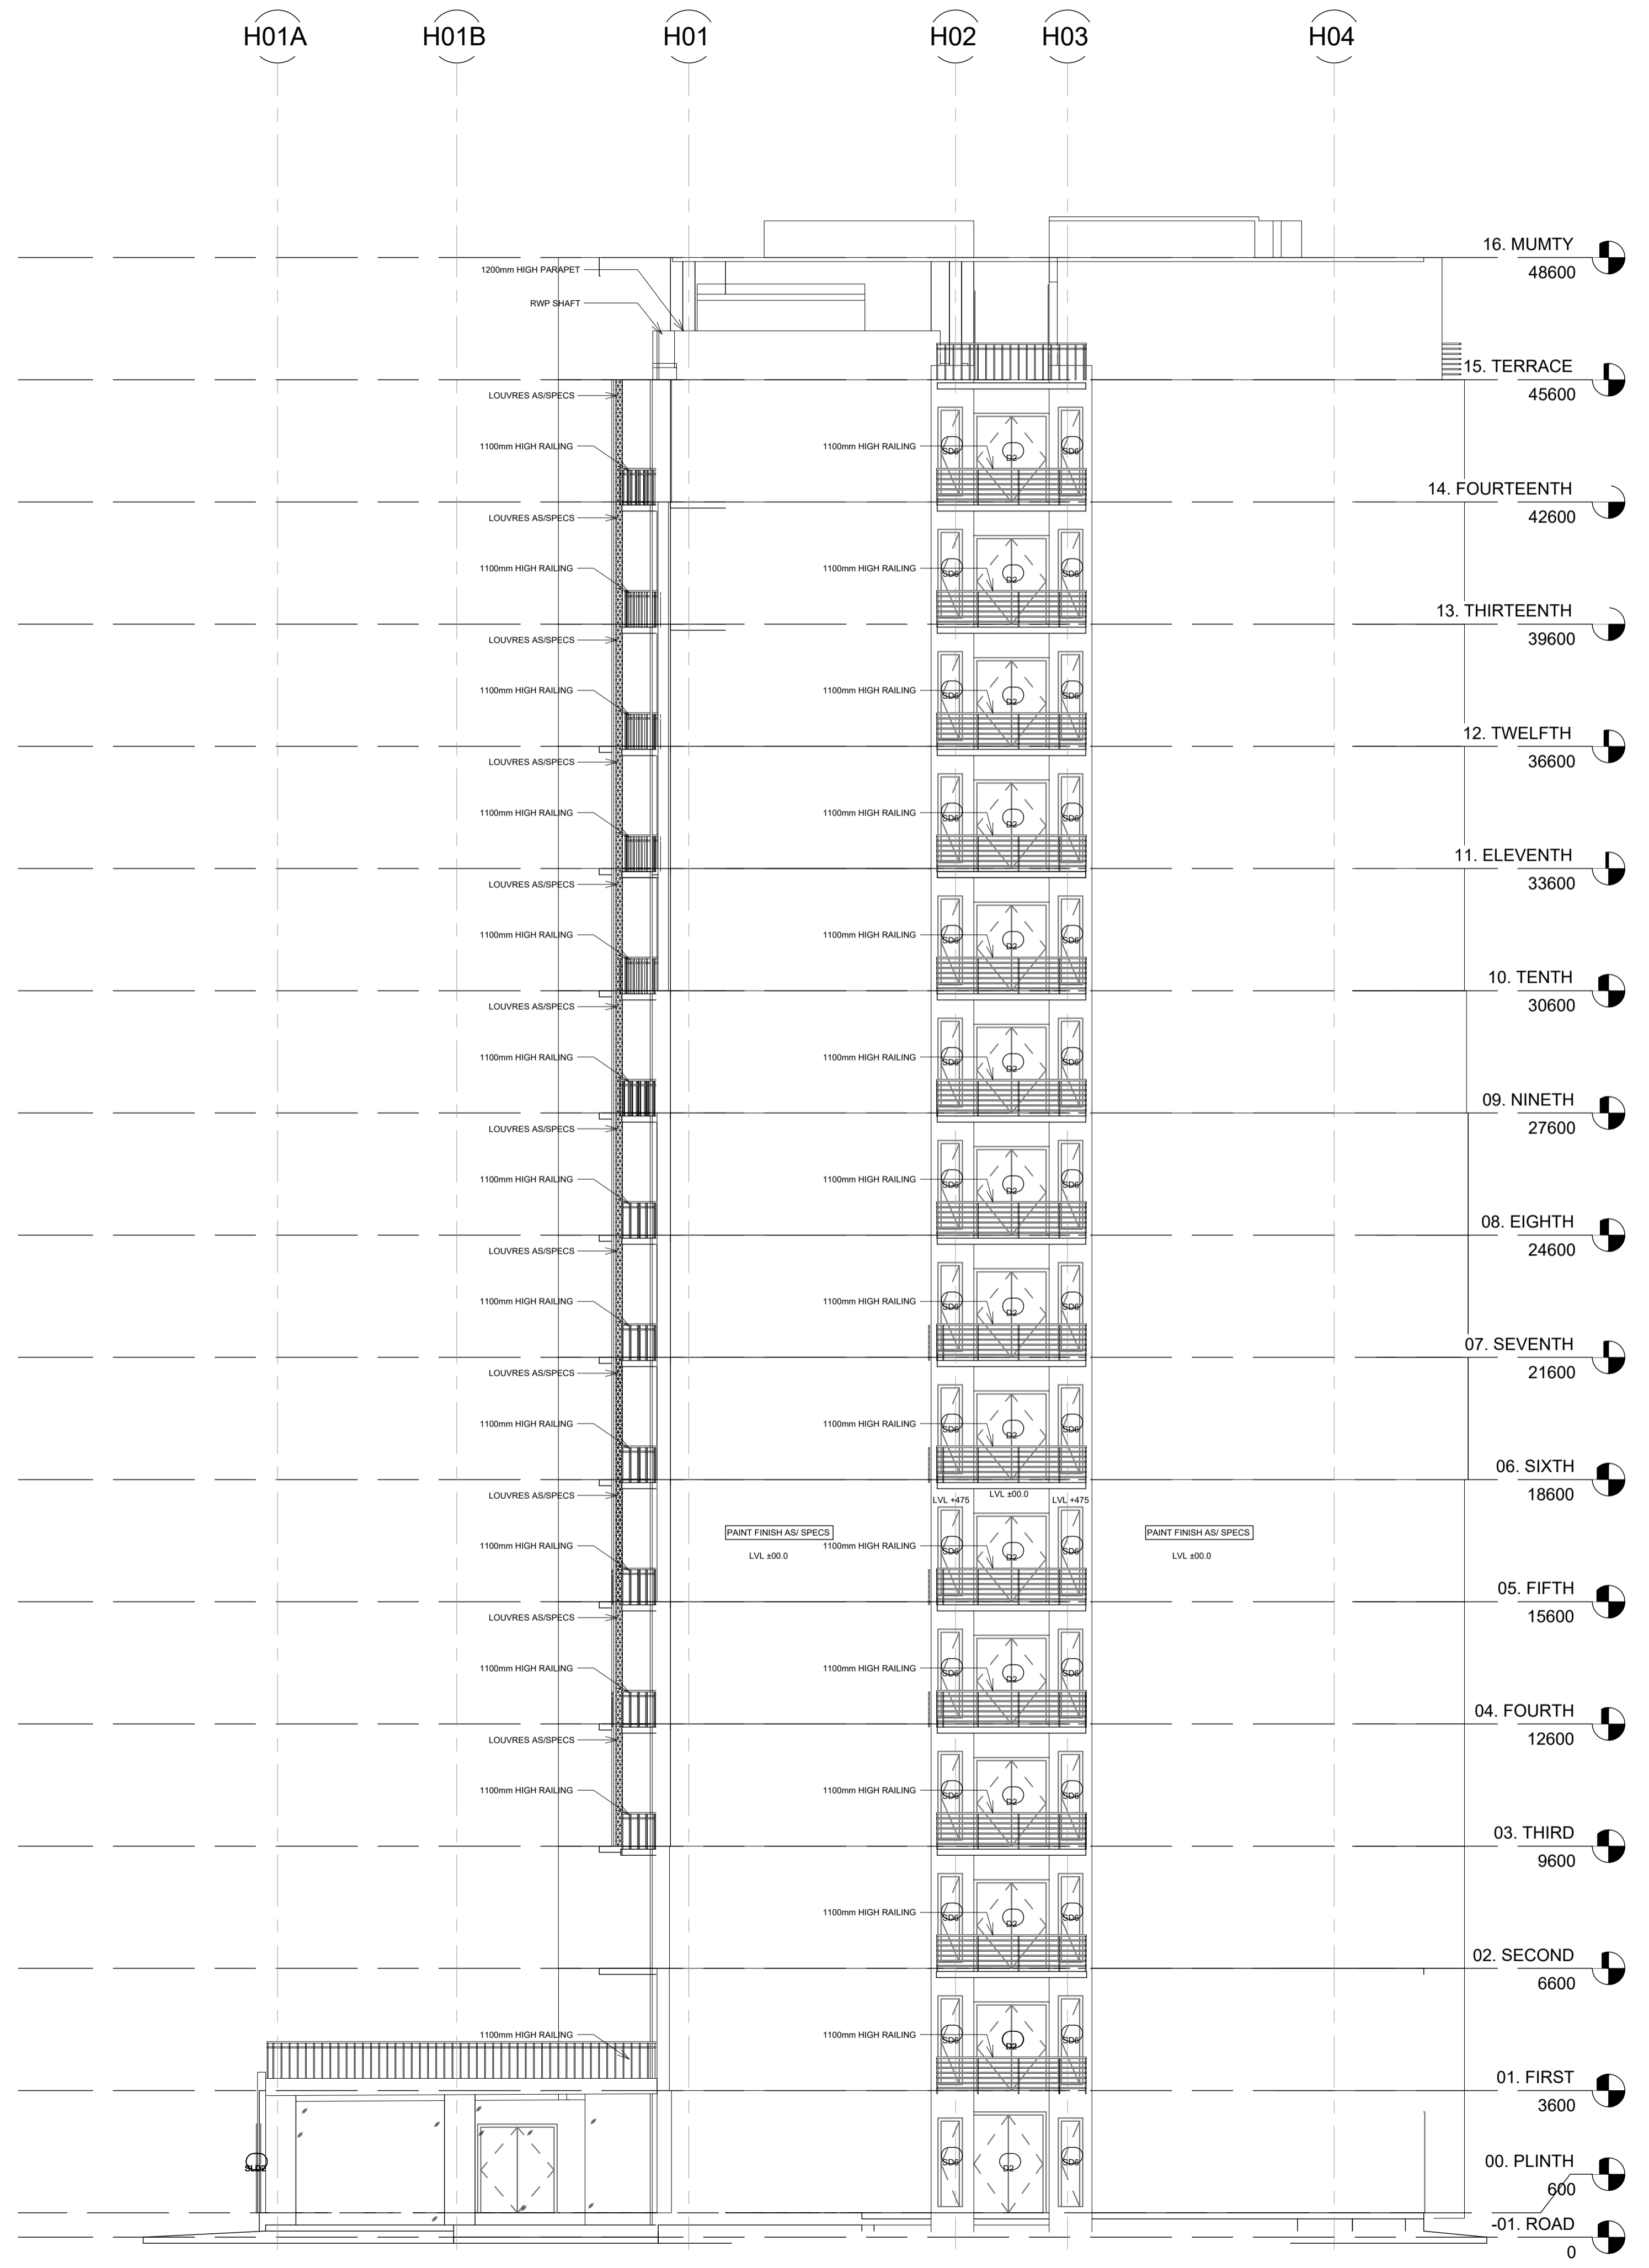

SIDE_ELEVATION

FOR REFERENCE ONLY

DATE	R1	REV. BY.	DESCRIPTION	DATE	NOS	ISSUED TO

ARCHITECT
SURESH GOEL and ASSOCIATES
 ARCHITECTS . ENGINEERS . PLANNERS

DWG ISSUED ON	27/05/2024	AT- NEW DELHI
SIG	SIG	PROJECT CODE 202210
Name :	Name :	BUILDING CODE
Originated by Architect	checked by Architect	H1


PROJECT: GUJARAT BIOTECHNOLOGY UNIVERSITY

	C-85 , SHIVALIK NEW DELHI-110017 TEL(011)41034450,26676254 MAIL:mail@sgadesignlab.com	Ar.S. Goel
		CHIEF ARCHITECT

Project Status _____ CLIENT : _____

	BUILDING TYPE:
	HOSTEL_BLOCK
	DRAWING TITLE:
	ELEVATION
DRAWING NUMBER:	
202210-H1-S4-AE-004	

SCALE: 1:100	SHEET SIZE: A1	SHEET NO: _____
--------------	----------------	-----------------

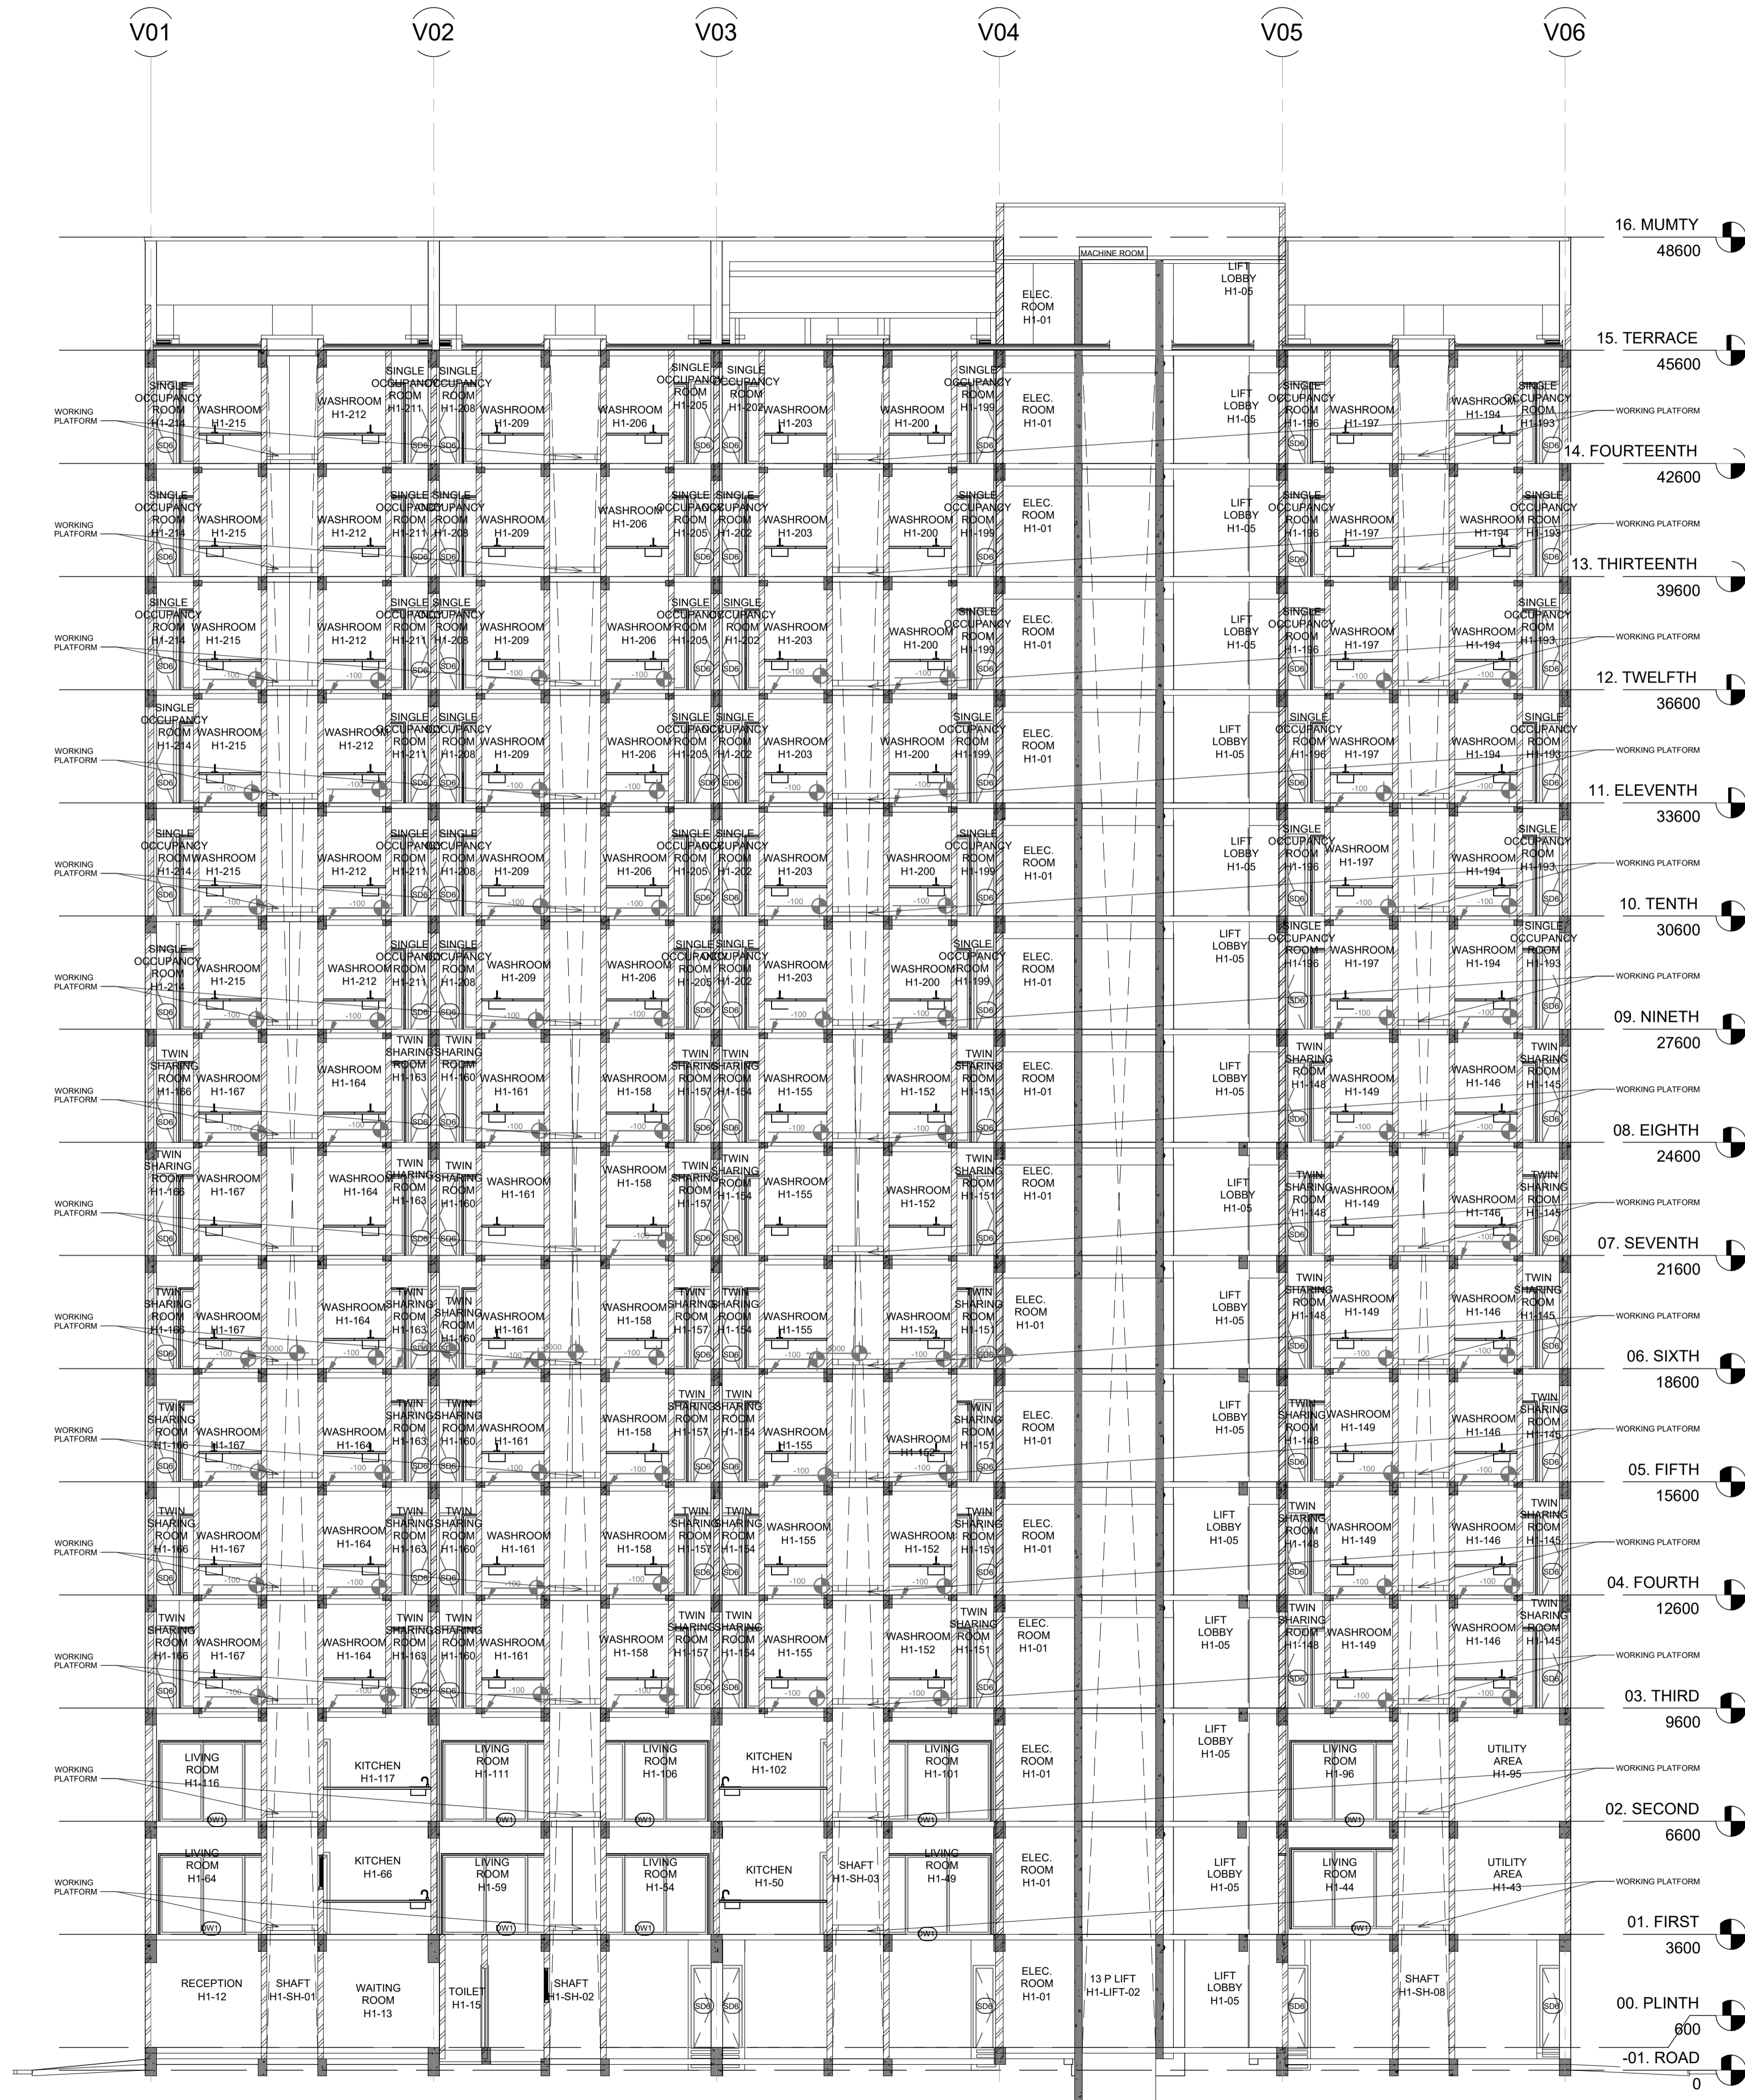

SECTION_01

FOR REFERENCE ONLY


DATE	R1	REV. BY.	DESCRIPTION	DATE	NOS	ISSUED TO

ARCHITECT
SURESH GOEL and ASSOCIATES
 ARCHITECTS . ENGINEERS . PLANNERS

DWG ISSUED ON	27/05/2024	AT- NEW DELHI
SIG	SIG	PROJECT CODE 202210
Name :	Name :	BUILDING CODE H1
Originated by Architect	checked by Architect	


PROJECT: GUJARAT BIOTECHNOLOGY UNIVERSITY

	C-85 , SHIVALIK NEW DELHI-110017 TEL(011)41034450,26676254 MAIL:mail@sgadesignlab.com	Ar.S. Goel
		CHIEF ARCHITECT
	Project Status	CLIENT :

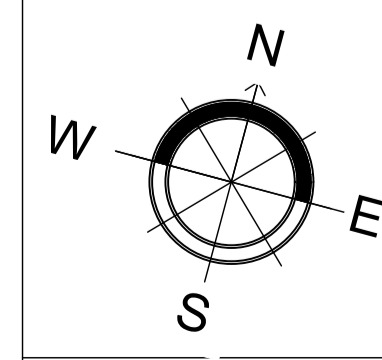

BUILDING TYPE:	HOSTEL_BLOCK
DRAWING TITLE:	SECTION
DRAWING NUMBER:	202210-H1-S4-AS-001

SCALE: 1:100	SHEET SIZE : A1	SHEET NO :
--------------	-----------------	------------

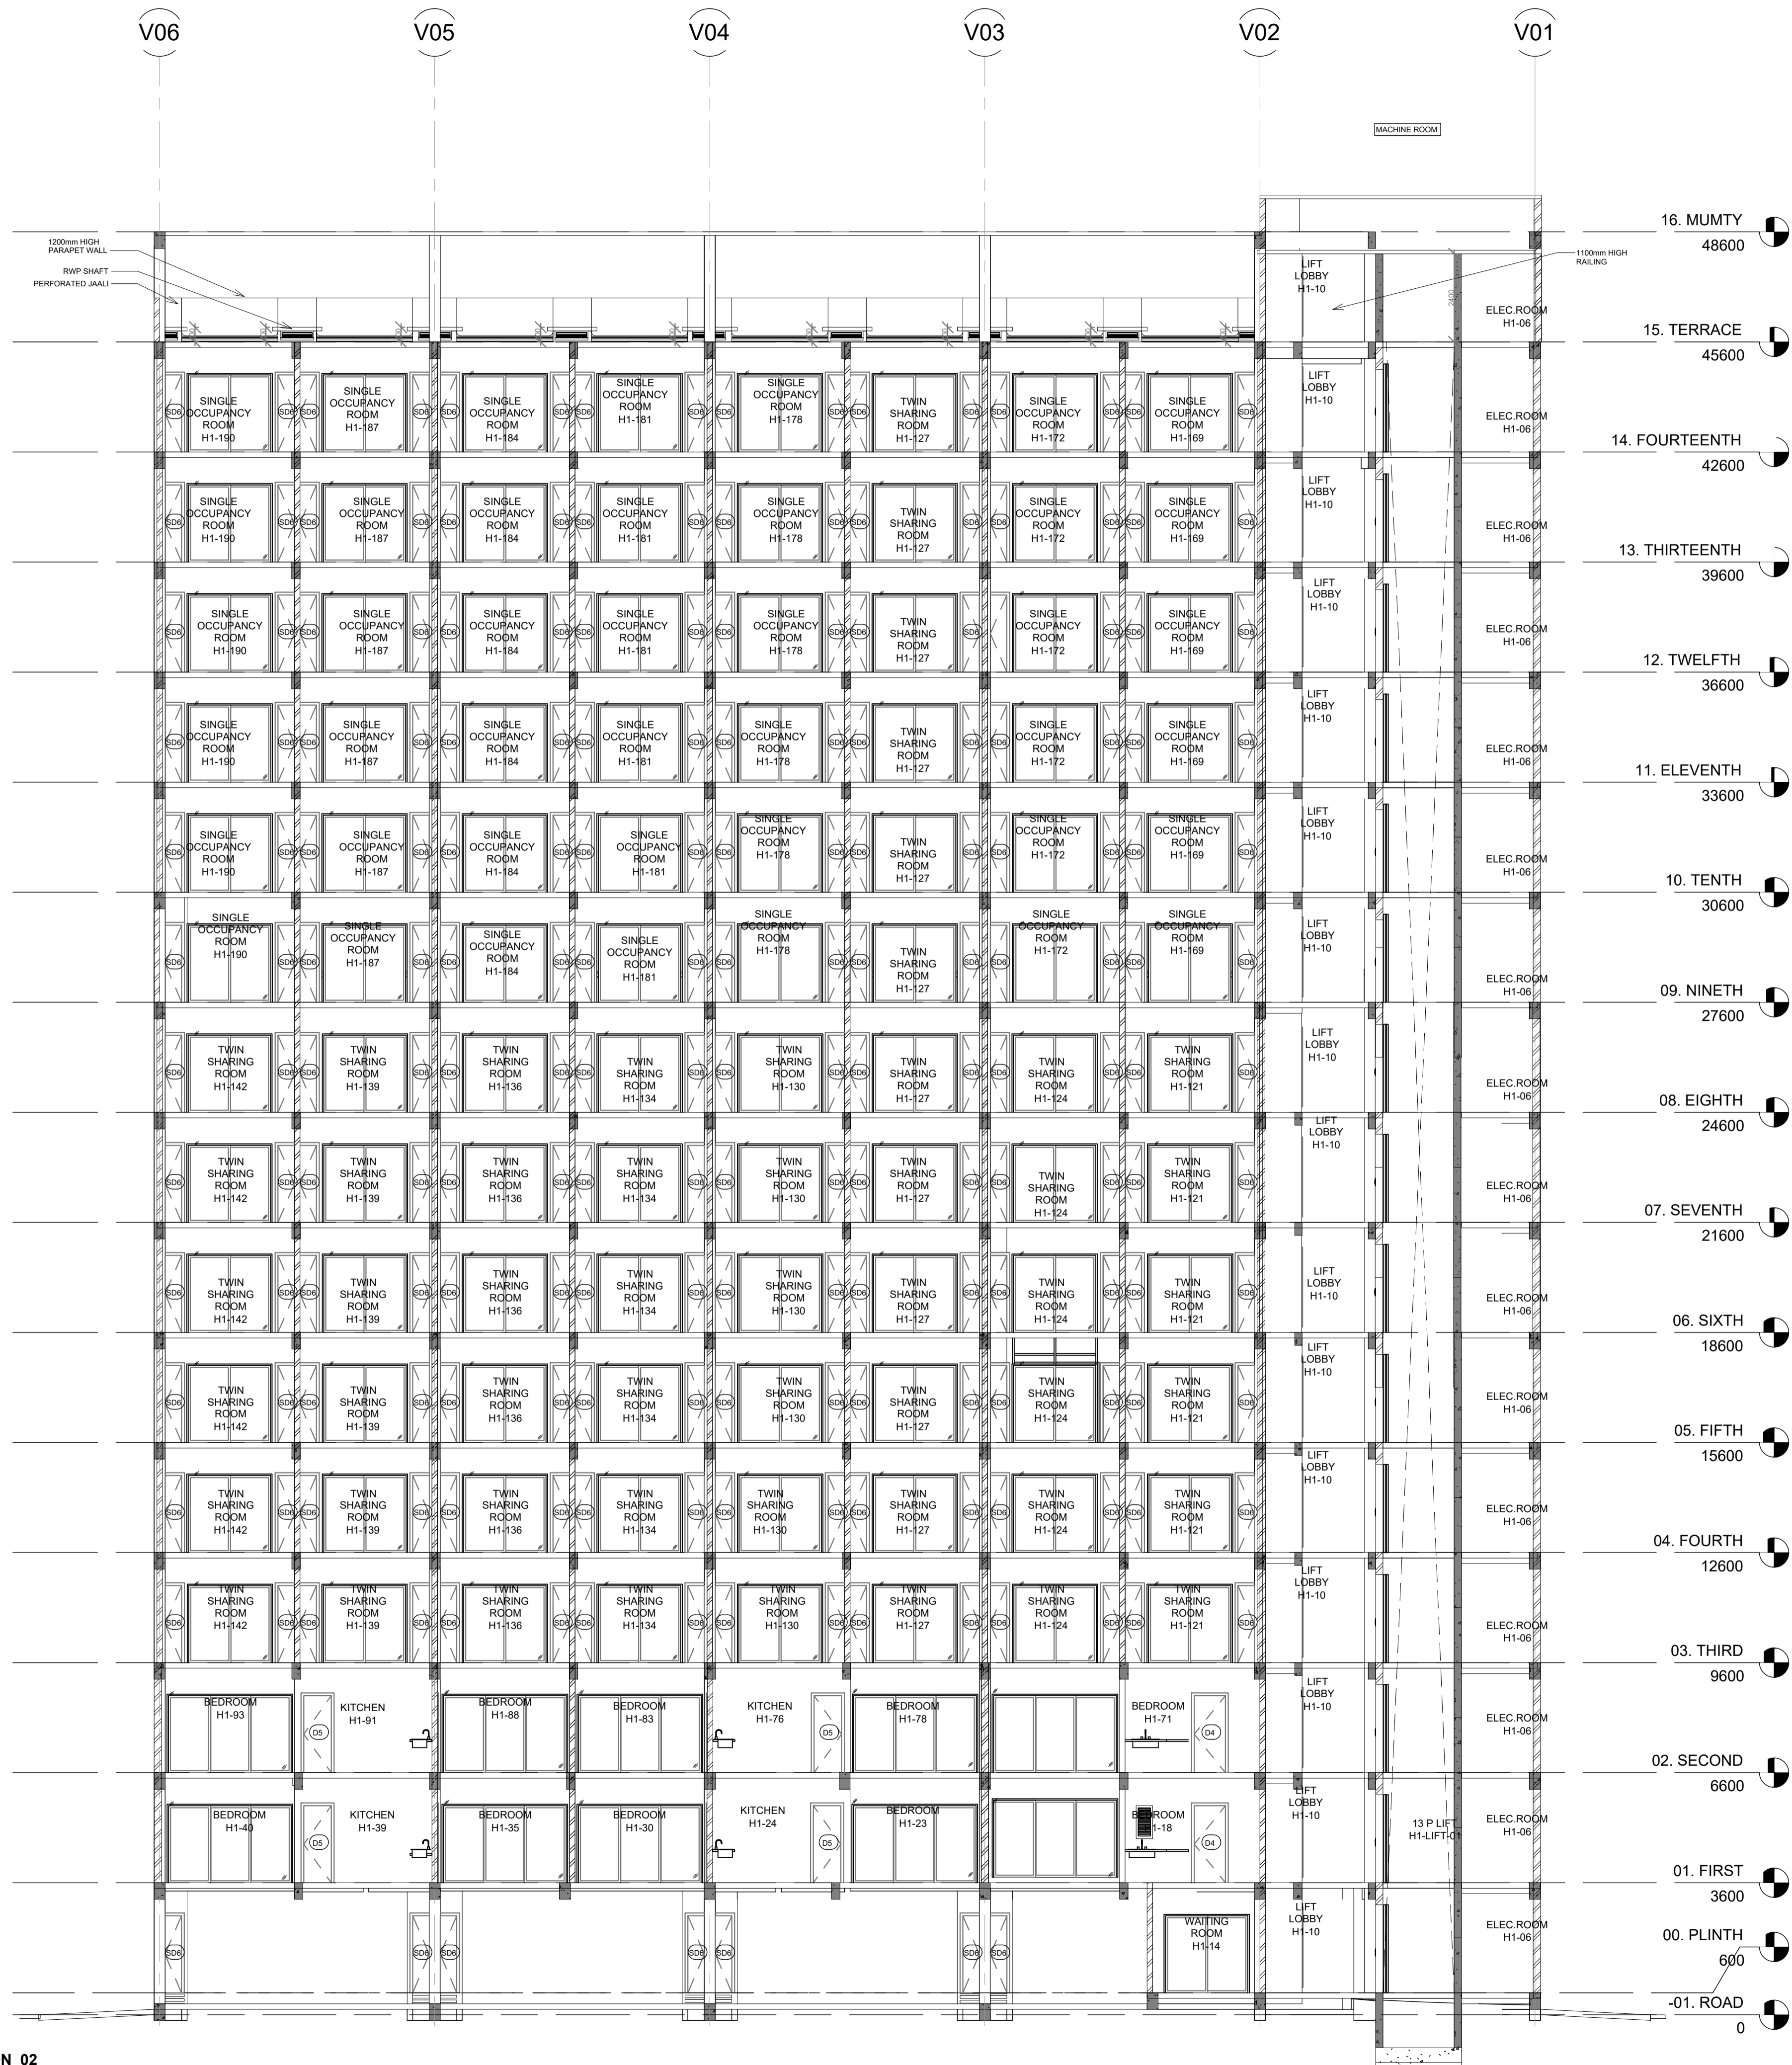

SECTION_02

FOR REFERENCE ONLY

DATE	R1	REV. BY.	DESCRIPTION	DATE	NOS	ISSUED TO

ARCHITECT
SURESH GOEL and ASSOCIATES
 ARCHITECTS . ENGINEERS . PLANNERS


DWG ISSUED ON	27/05/2024	AT- NEW DELHI
SIG	SIG	PROJECT CODE 202210
Name :	Name :	BUILDING CODE H1
Originated by Architect	checked by Architect	

PROJECT: GUJARAT BIOTECHNOLOGY UNIVERSITY

	C-85 , SHIVALIK NEW DELHI-110017 TEL(011)41034450,26676254 MAIL:mail@sgadesignlab.com	Ar.S. Goel
		CHIEF ARCHITECT
	Project Status	CLIENT :

	BUILDING TYPE: HOSTEL_BLOCK
	DRAWING TITLE: SECTION
	DRAWING NUMBER: 202210-H1-S4-AS-002
	SCALE: 1:100

SHEET SIZE : A1 SHEET NO :

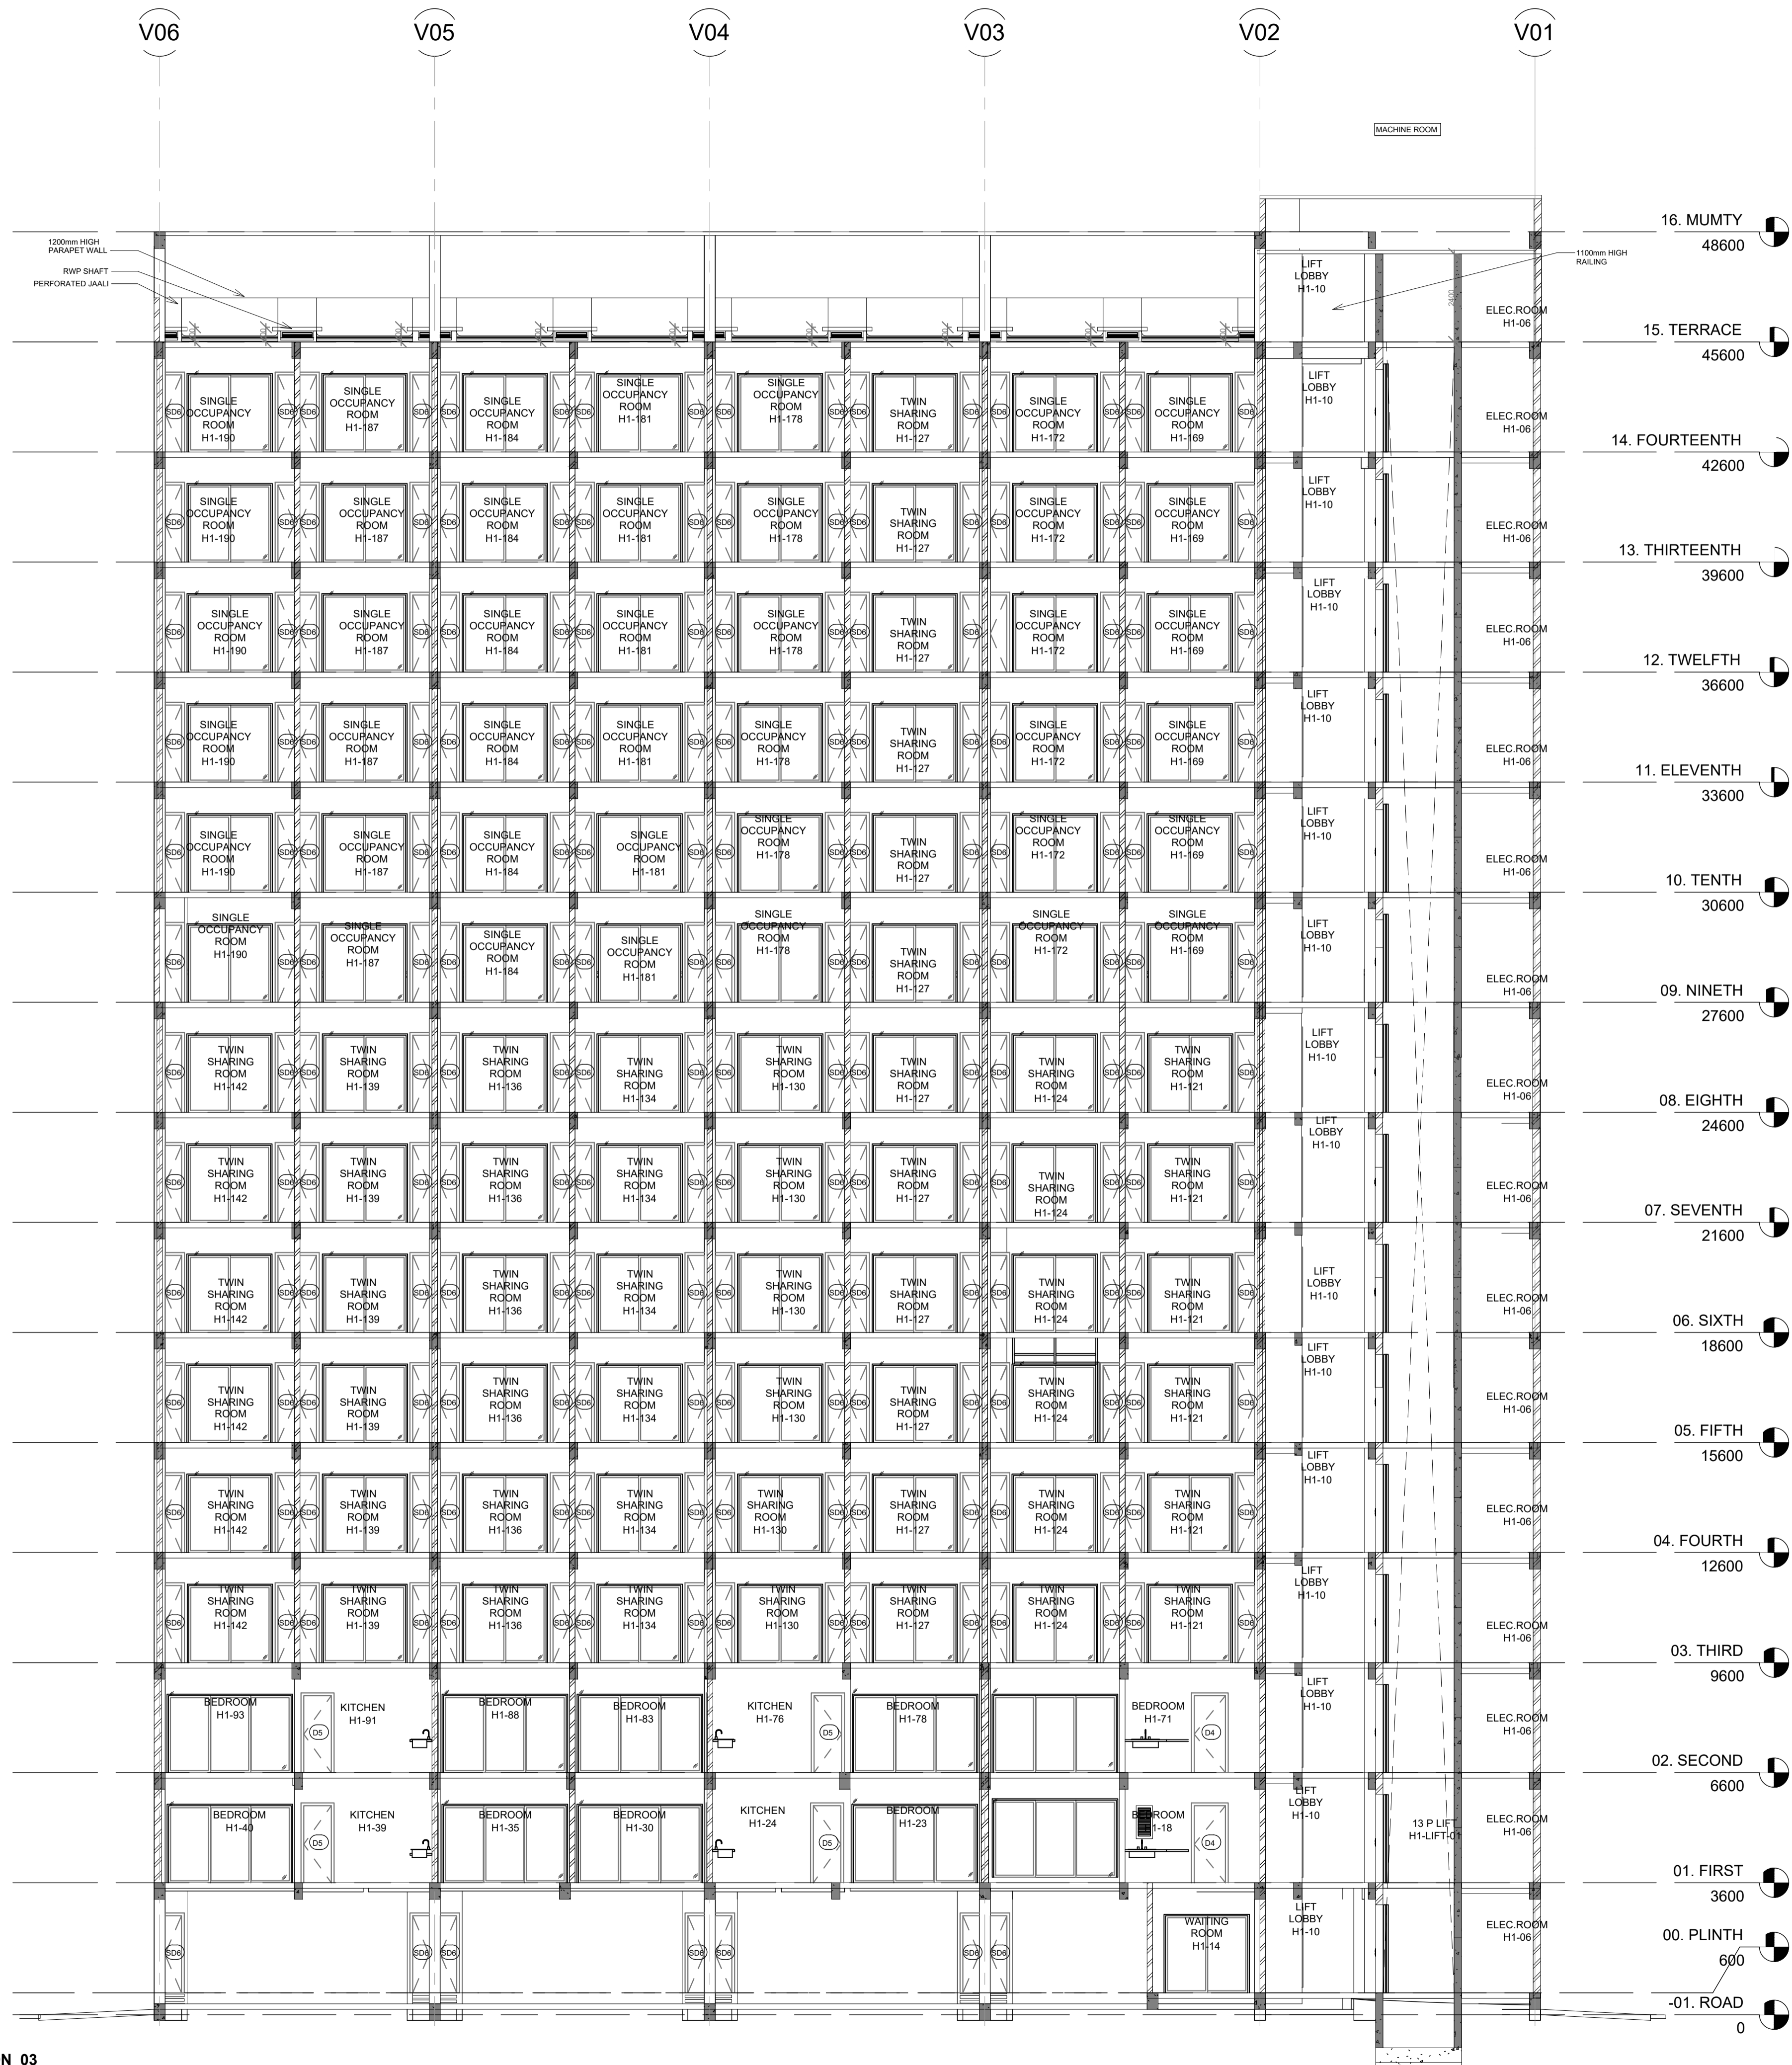

SECTION_03

FOR REFERENCE ONLY

DATE	R1	REV. BY.	DESCRIPTION	DATE	NOS	ISSUED TO

ARCHITECT
SURESH GOEL and ASSOCIATES
 ARCHITECTS . ENGINEERS . PLANNERS

DWG ISSUED ON	27/05/2024	AT- NEW DELHI
SIG	SIG	PROJECT CODE 202210
Name :	Name :	BUILDING CODE H1
Originated by Architect	checked by Architect	

PROJECT: GUJARAT BIOTECHNOLOGY UNIVERSITY

	C-85 , SHIVALIK NEW DELHI-110017 TEL(011)41034450,26676254 MAIL:mail@sgadesignlab.com	Ar.S. Goel
		CHIEF ARCHITECT
	Project Status	CLIENT :

	BUILDING TYPE: HOSTEL_BLOCK
	DRAWING TITLE: SECTION
	DRAWING NUMBER: 202210-H1-S4-AS-003
	SCALE: 1:100

SHEET SIZE : A1 SHEET NO :