

Door Schedule			
Name	Width	Height	Description
D1W	750	2100	
D2W	850	2100	
D4W	1000	2100	
D8AG	1800	2100	
D9W	2000	2000	
DW1G	1800	2100	
SD1	750	2100	
SD4	450	2100	

Window Schedule				
Name	Width	Height	SILL	Description
L1	1200	9600	0	
L2	2400	600	2100	
V2	450	600	1200	
W1	3520	2100	150	
W2	2100	2100	150	
W3	2100	2100	150	
W4	1500	2100	150	

SHAFT SCHEDULE		
Name	Number	Description
SERV. SHAFT	H2-SH-01	SER. SHAFT
SERV. SHAFT	H2-SH-02	SER. SHAFT
SERV. SHAFT	H2-SH-03	SER. SHAFT
SERV. SHAFT	H2-SH-04	SER. SHAFT
SHAFT	H2-SH-05	PLUMBING
SHAFT	H2-SH-06	PLUMBING
SHAFT	H2-SH-07	PLUMBING
SHAFT	H2-SH-08	PLUMBING
SHAFT	H2-SH-09	PLUMBING
SHAFT	H2-SH-10	PLUMBING
SHAFT	H2-SH-11	PLUMBING
SHAFT	H2-SH-12	PLUMBING
SHAFT	H2-SH-13	PLUMBING
SHAFT	H2-SH-14	PLUMBING
SHAFT	H2-SH-15	PLUMBING
SHAFT	H2-SH-16	PLUMBING

LIFT SCHEDULE		
Name	Number	Description
13P LIFT	H2-LIFT-01	PASSENGER LIFT

SITE

9M ROAD

FOR REFERENCE ONLY

DATE	R1	REV. BY.	DESCRIPTION	DATE	NOS	ISSUED TO

ARCHITECT
SURESH GOEL and ASSOCIATES
 ARCHITECTS . ENGINEERS . PLANNERS

DWG ISSUED ON	27/05/2024	AT- NEW DELHI
SIG	SIG	PROJECT CODE 202210
Name :	Name :	BUILDING CODE H2
Originated by Architect	checked by Architect	


PROJECT: GUJARAT BIOTECHNOLOGY UNIVERSITY

	C-85 , SHIVALIK NEW DELHI-110017 TEL(011)41034450,26676254 MAIL:mail@sgadesignlab.com	Ar.S. Goel
		CHIEF ARCHITECT

Project Status CLIENT :

	BUILDING TYPE: HOUSING_BLOCK
	DRAWING TITLE: GROUND_FLOOR_PLAN
	DRAWING NUMBER: 202210-H2-S4-AP-001

SCALE: 1:100 SHEET SIZE: A1 SHEET NO:

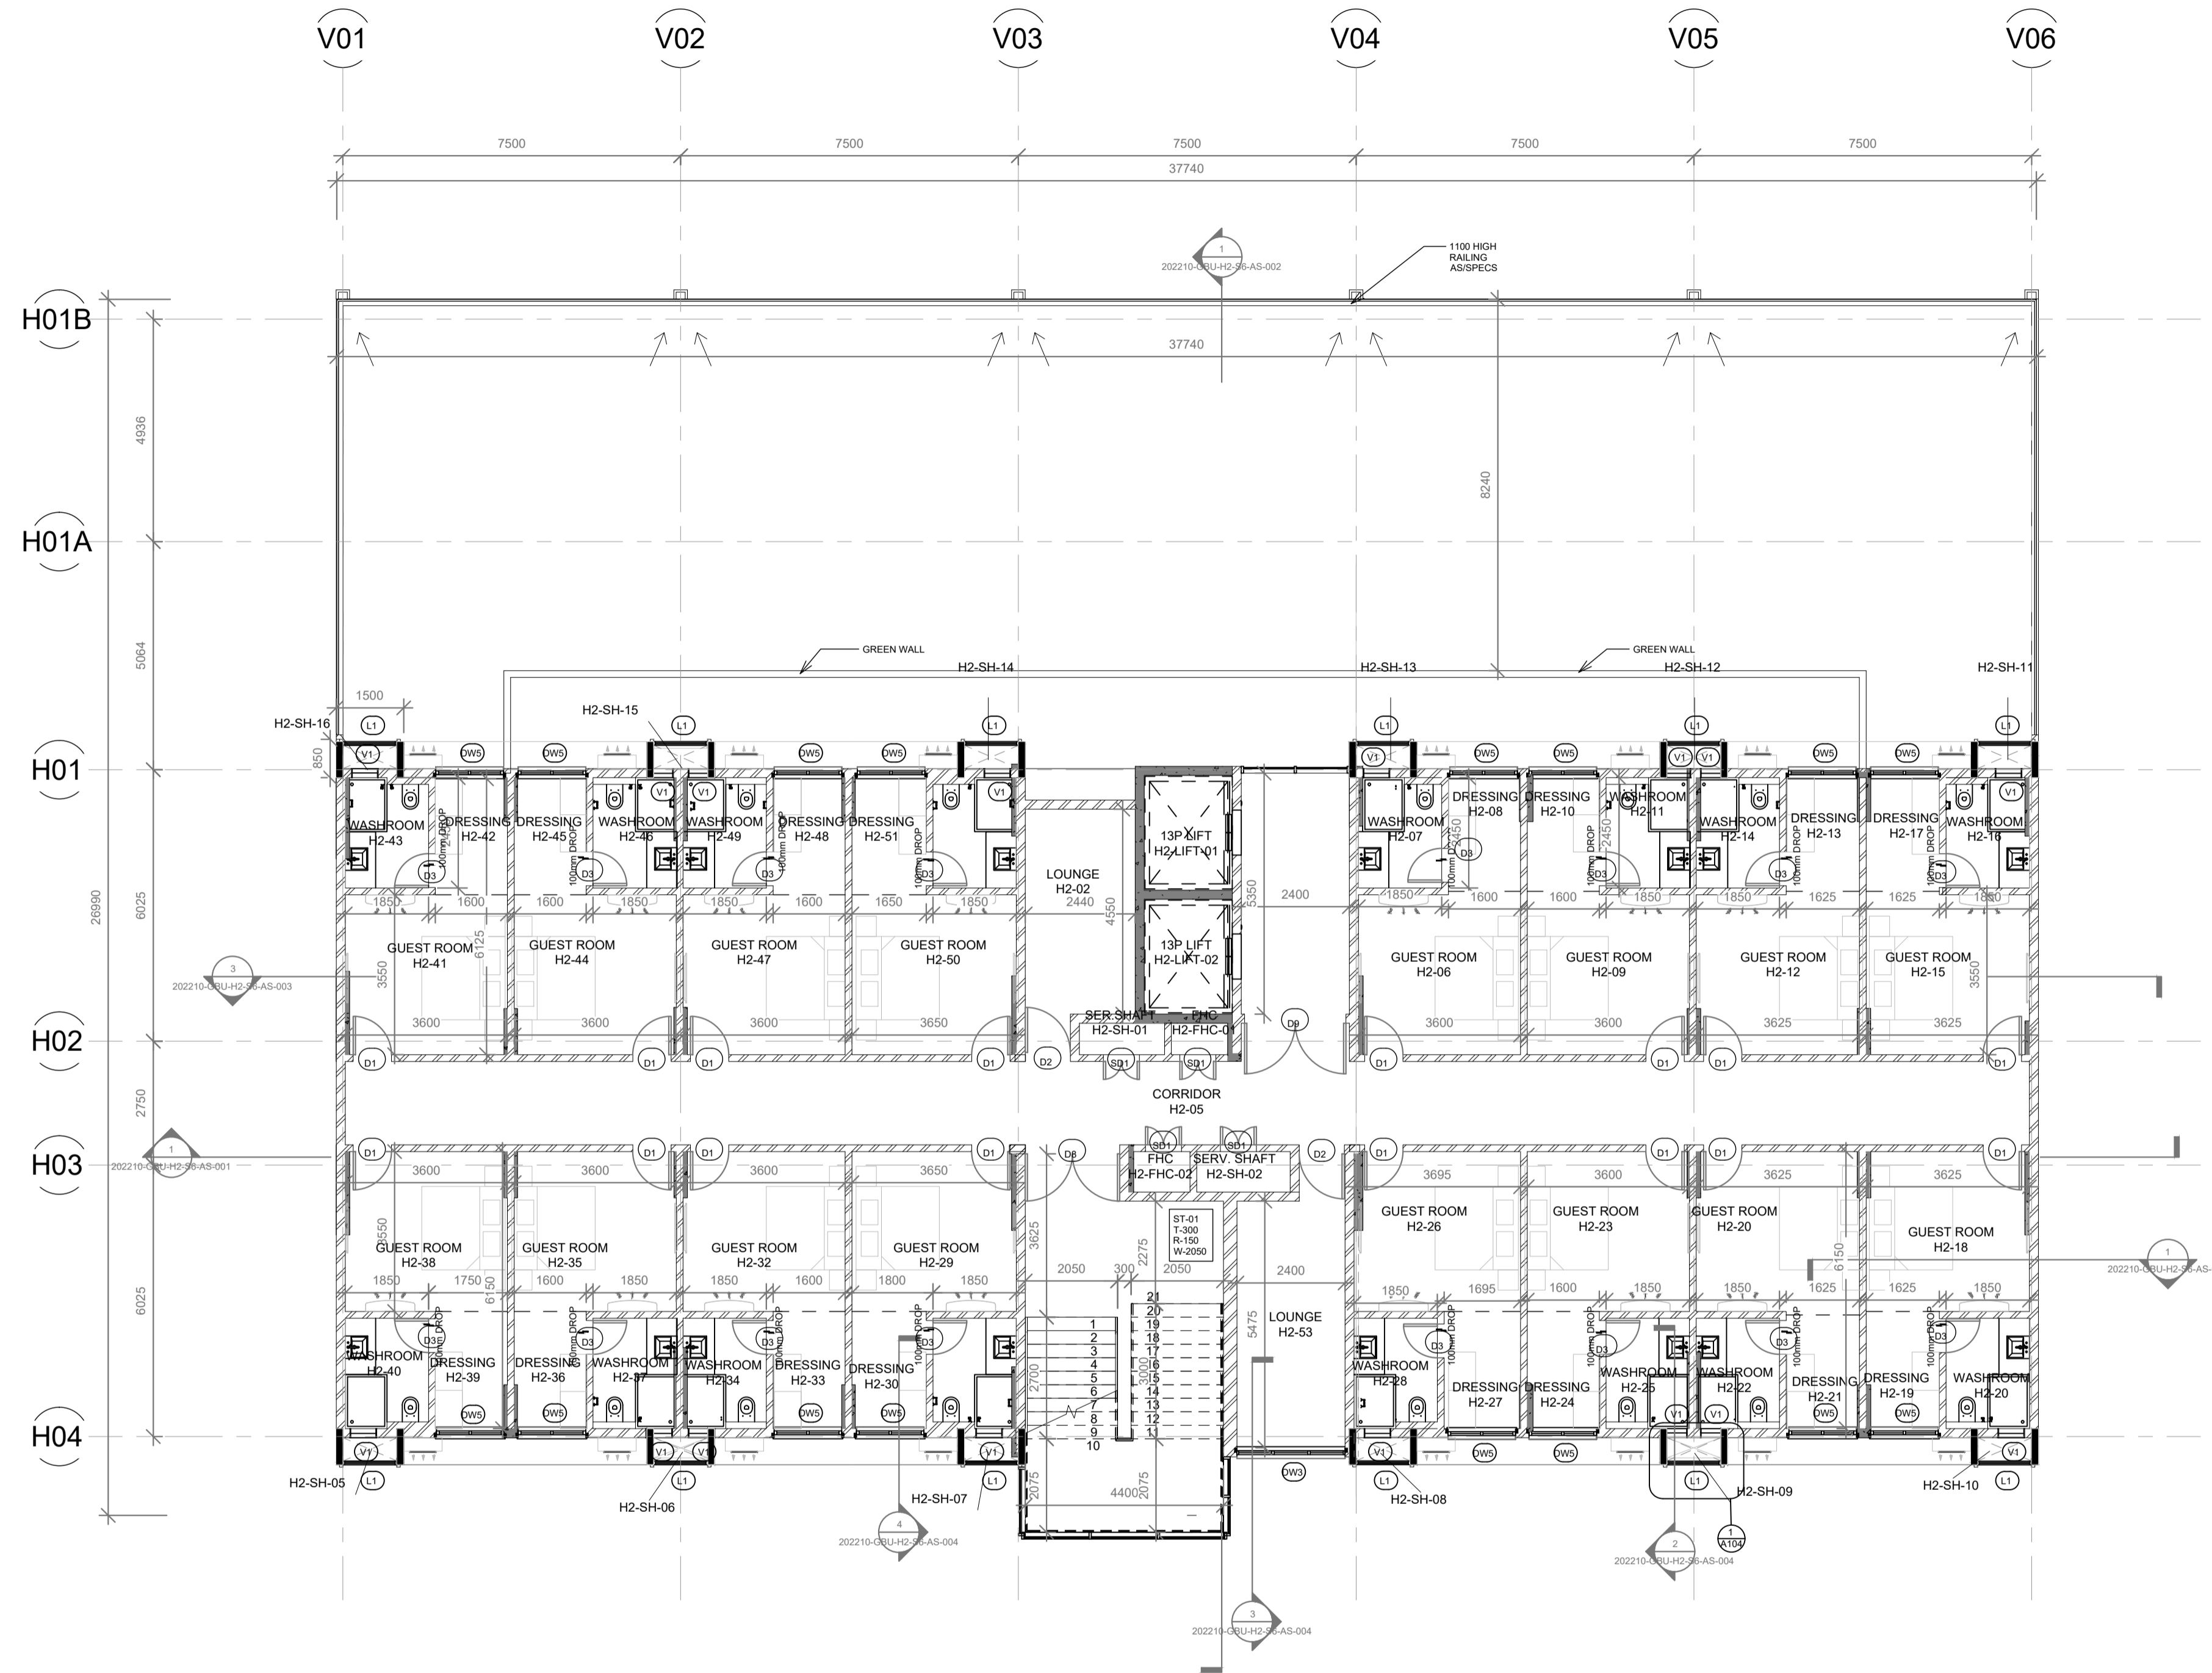

Door Schedule			
Name	Width	Height	Description
D1W	750	2100	
D2W	850	2100	
D4W	1000	2100	
D8AG	1800	2100	
D9W	2000	2000	
DW1G	1800	2100	
SD1	750	2100	
SD4	450	2100	

Window Schedule				
Name	Width	Height	SILL	Description
L1	1200	9600	0	
L2	2400	600	2100	
V2	450	600	1200	
W1	3520	2100	150	
W2	2100	2100	150	
W3	2100	2100	150	
W4	1500	2100	150	

SHAFT SCHEDULE		
Name	Number	Description
SERV. SHAFT	H2-SH-01	SERV. SHAFT
SERV. SHAFT	H2-SH-02	SERV. SHAFT
SERV. SHAFT	H2-SH-03	SERV. SHAFT
SERV. SHAFT	H2-SH-04	SERV. SHAFT
SHAFT	H2-SH-05	PLUMBING
SHAFT	H2-SH-06	PLUMBING
SHAFT	H2-SH-07	PLUMBING
SHAFT	H2-SH-08	PLUMBING
SHAFT	H2-SH-09	PLUMBING
SHAFT	H2-SH-10	PLUMBING
SHAFT	H2-SH-11	PLUMBING
SHAFT	H2-SH-12	PLUMBING
SHAFT	H2-SH-13	PLUMBING
SHAFT	H2-SH-14	PLUMBING
SHAFT	H2-SH-15	PLUMBING
SHAFT	H2-SH-16	PLUMBING

LIFT SCHEDULE		
Name	Number	Description
13P LIFT	H2-LIFT-01	PASSENGER LIFT

FOR REFERENCE ONLY

DATE	R1	REV. BY.	DESCRIPTION	DATE	NOS	ISSUED TO

ARCHITECT
SURESH GOEL and ASSOCIATES
 ARCHITECTS . ENGINEERS . PLANNERS

DWG ISSUED ON	27/05/2024	AT- NEW DELHI
SIG	SIG	PROJECT CODE 202210
Name :	Name :	BUILDING CODE H2
Originated by Architect	checked by Architect	


PROJECT: GUJARAT BIOTECHNOLOGY UNIVERSITY

	C-85 , SHIVALIK NEW DELHI-110017 TEL:(011)41034450,26676254 MAIL:mail@sgadesignlab.com	Ar.S. Goel CHIEF ARCHITECT
--	---	-------------------------------

Project Status: CLIENT :

	BUILDING TYPE: HOUSING_BLOCK
	DRAWING TITLE: FIRST_FLOOR_PLAN
	DRAWING NUMBER: 202210-H2-S4-AP-002

SCALE: 1:100 SHEET SIZE: A1 SHEET NO:

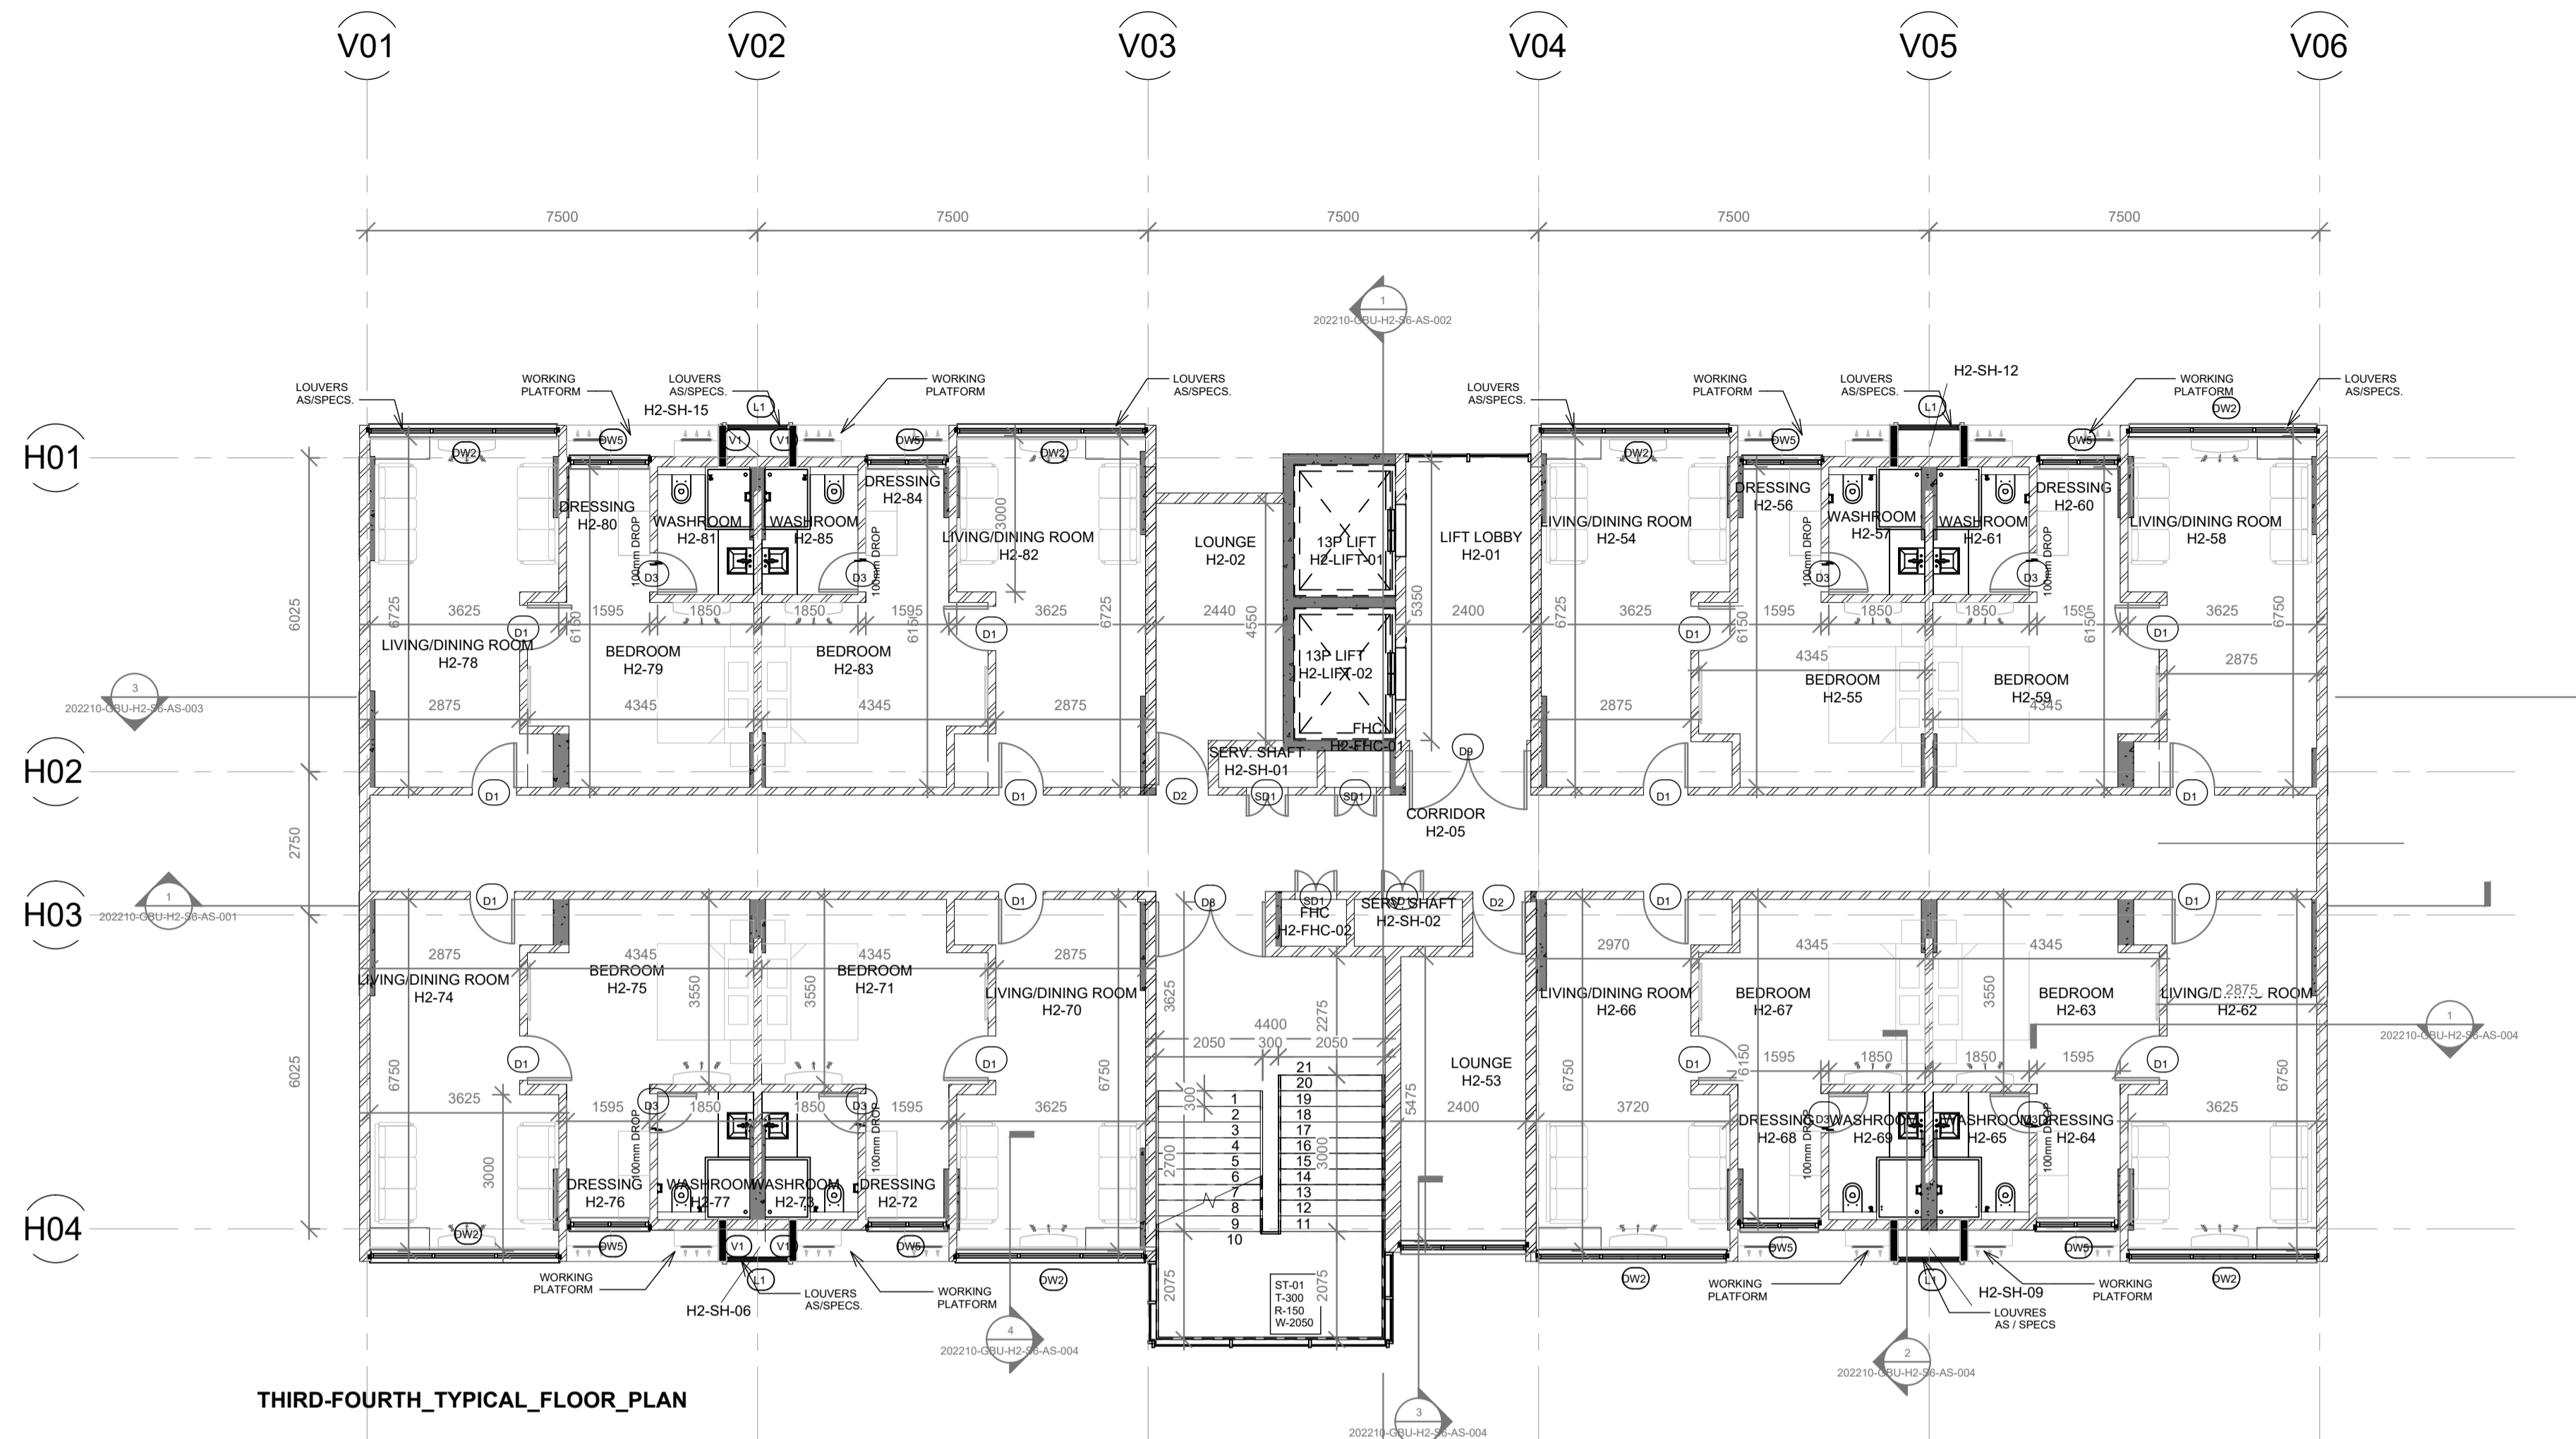


THIRD-FOURTH_TYPICAL_FLOOR_PLAN

Door Schedule			
Name	Width	Height	Description
D1W	750	2100	
D2W	850	2100	
D4W	1000	2100	
D8AG	1800	2100	
D9W	2000	2000	
DW1G	1800	2100	
SD1	750	2100	
SD4	450	2100	

Window Schedule				
Name	Width	Height	SILL	Description
L1	1200	9600	0	
L2	2400	600	2100	
V2	450	600	1200	
W1	3520	2100	150	
W2	2100	2100	150	
W3	2100	2100	150	
W4	1500	2100	150	

SHAFT SCHEDULE		
Name	Number	Description
SERV. SHAFT	H2-SH-01	SER. SHAFT
SERV. SHAFT	H2-SH-02	SER. SHAFT
SERV. SHAFT	H2-SH-03	SER. SHAFT
SERV. SHAFT	H2-SH-04	SER. SHAFT
SHAFT	H2-SH-05	PLUMBING
SHAFT	H2-SH-06	PLUMBING
SHAFT	H2-SH-07	PLUMBING
SHAFT	H2-SH-08	PLUMBING
SHAFT	H2-SH-09	PLUMBING
SHAFT	H2-SH-10	PLUMBING
SHAFT	H2-SH-11	PLUMBING
SHAFT	H2-SH-12	PLUMBING
SHAFT	H2-SH-13	PLUMBING
SHAFT	H2-SH-14	PLUMBING
SHAFT	H2-SH-15	PLUMBING
SHAFT	H2-SH-16	PLUMBING

LIFT SCHEDULE		
Name	Number	Description
13P LIFT	H2-LIFT-01	PASSENGER LIFT

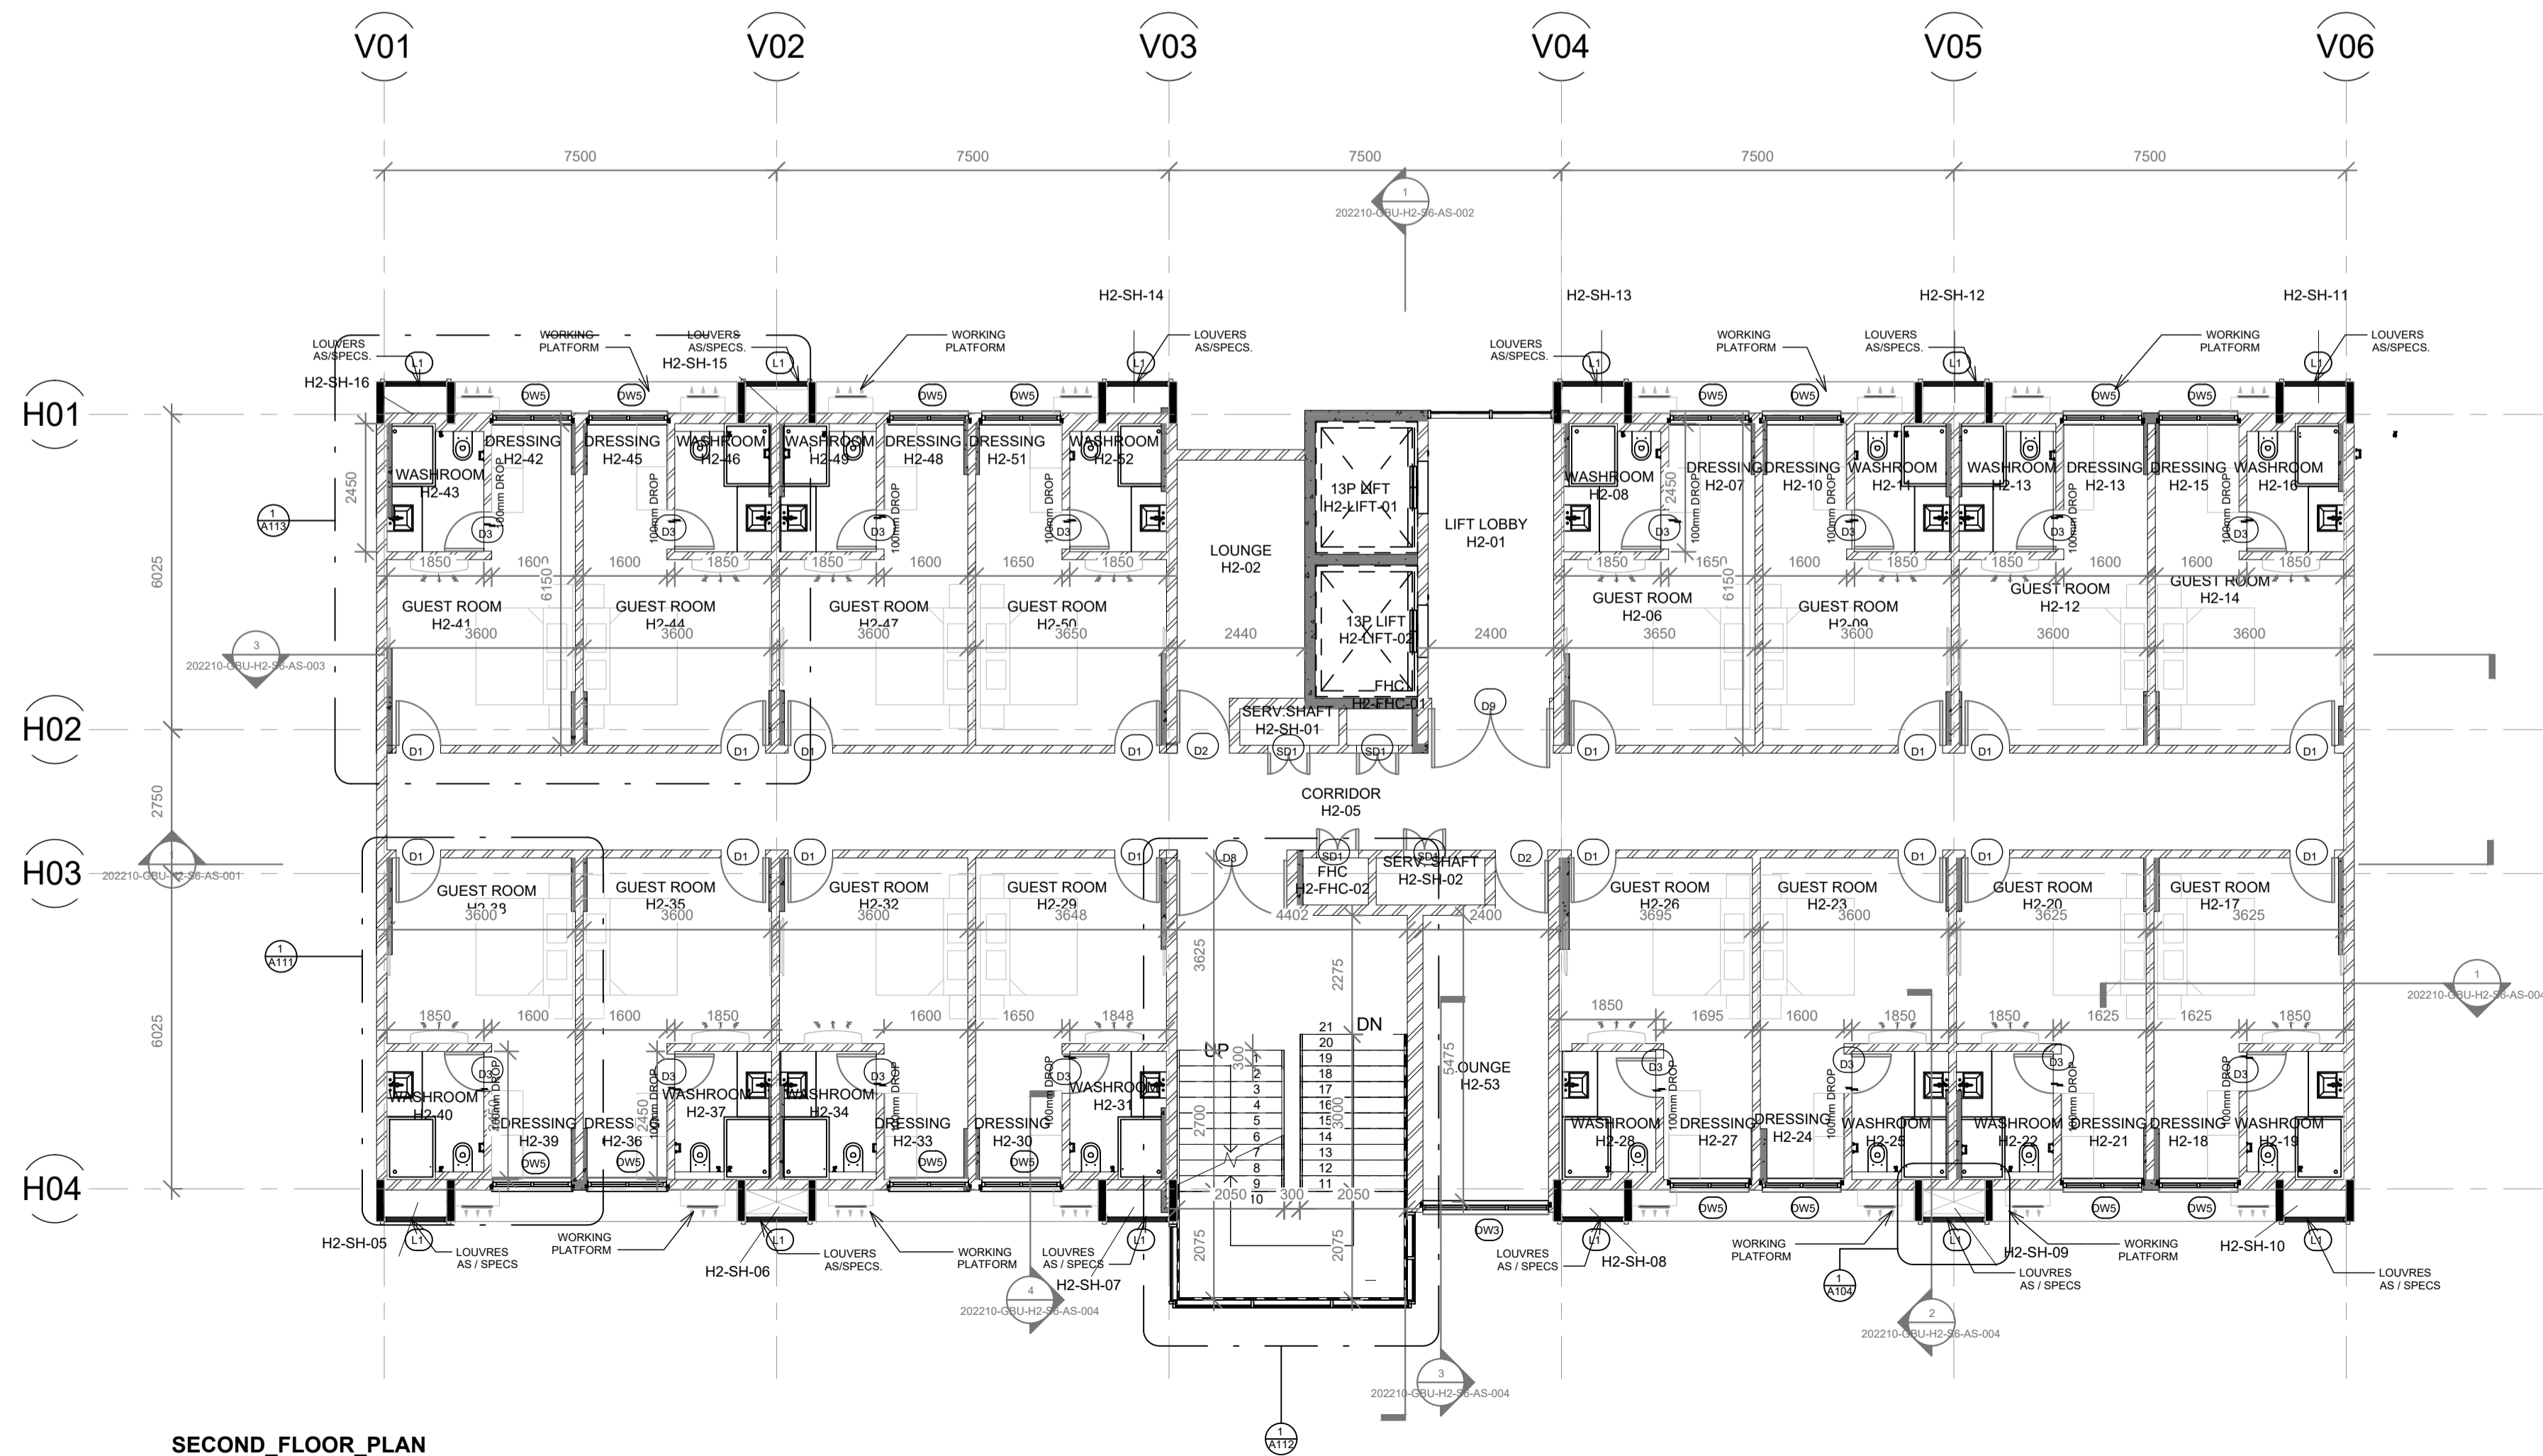

SECOND_FLOOR_PLAN

FOR REFERENCE ONLY

DATE	R1	REV. BY.	DESCRIPTION	DATE	NOS	ISSUED TO

ARCHITECT
SURESH GOEL and ASSOCIATES
 ARCHITECTS . ENGINEERS . PLANNERS

DWG ISSUED ON	27/05/2024	AT- NEW DELHI
SIG	SIG	PROJECT CODE 202210
Name :	Name :	BUILDING CODE H2
Originated by Architect	checked by Architect	


PROJECT: GUJARAT BIOTECHNOLOGY UNIVERSITY

	C-85 , SHIVALIK NEW DELHI-110017 TEL (011)41034450,26676254 MAIL:mail@sgadesignlab.com	Ar.S. Goel CHIEF ARCHITECT
--	---	-------------------------------


Project Status CLIENT :

	BUILDING TYPE: HOUSING_BLOCK
	DRAWING TITLE: FLOOR_PLAN
	DRAWING NUMBER: 202210-H2-S4-AP-003
	SCALE: 1:100

SHEET SIZE : A1 SHEET NO :

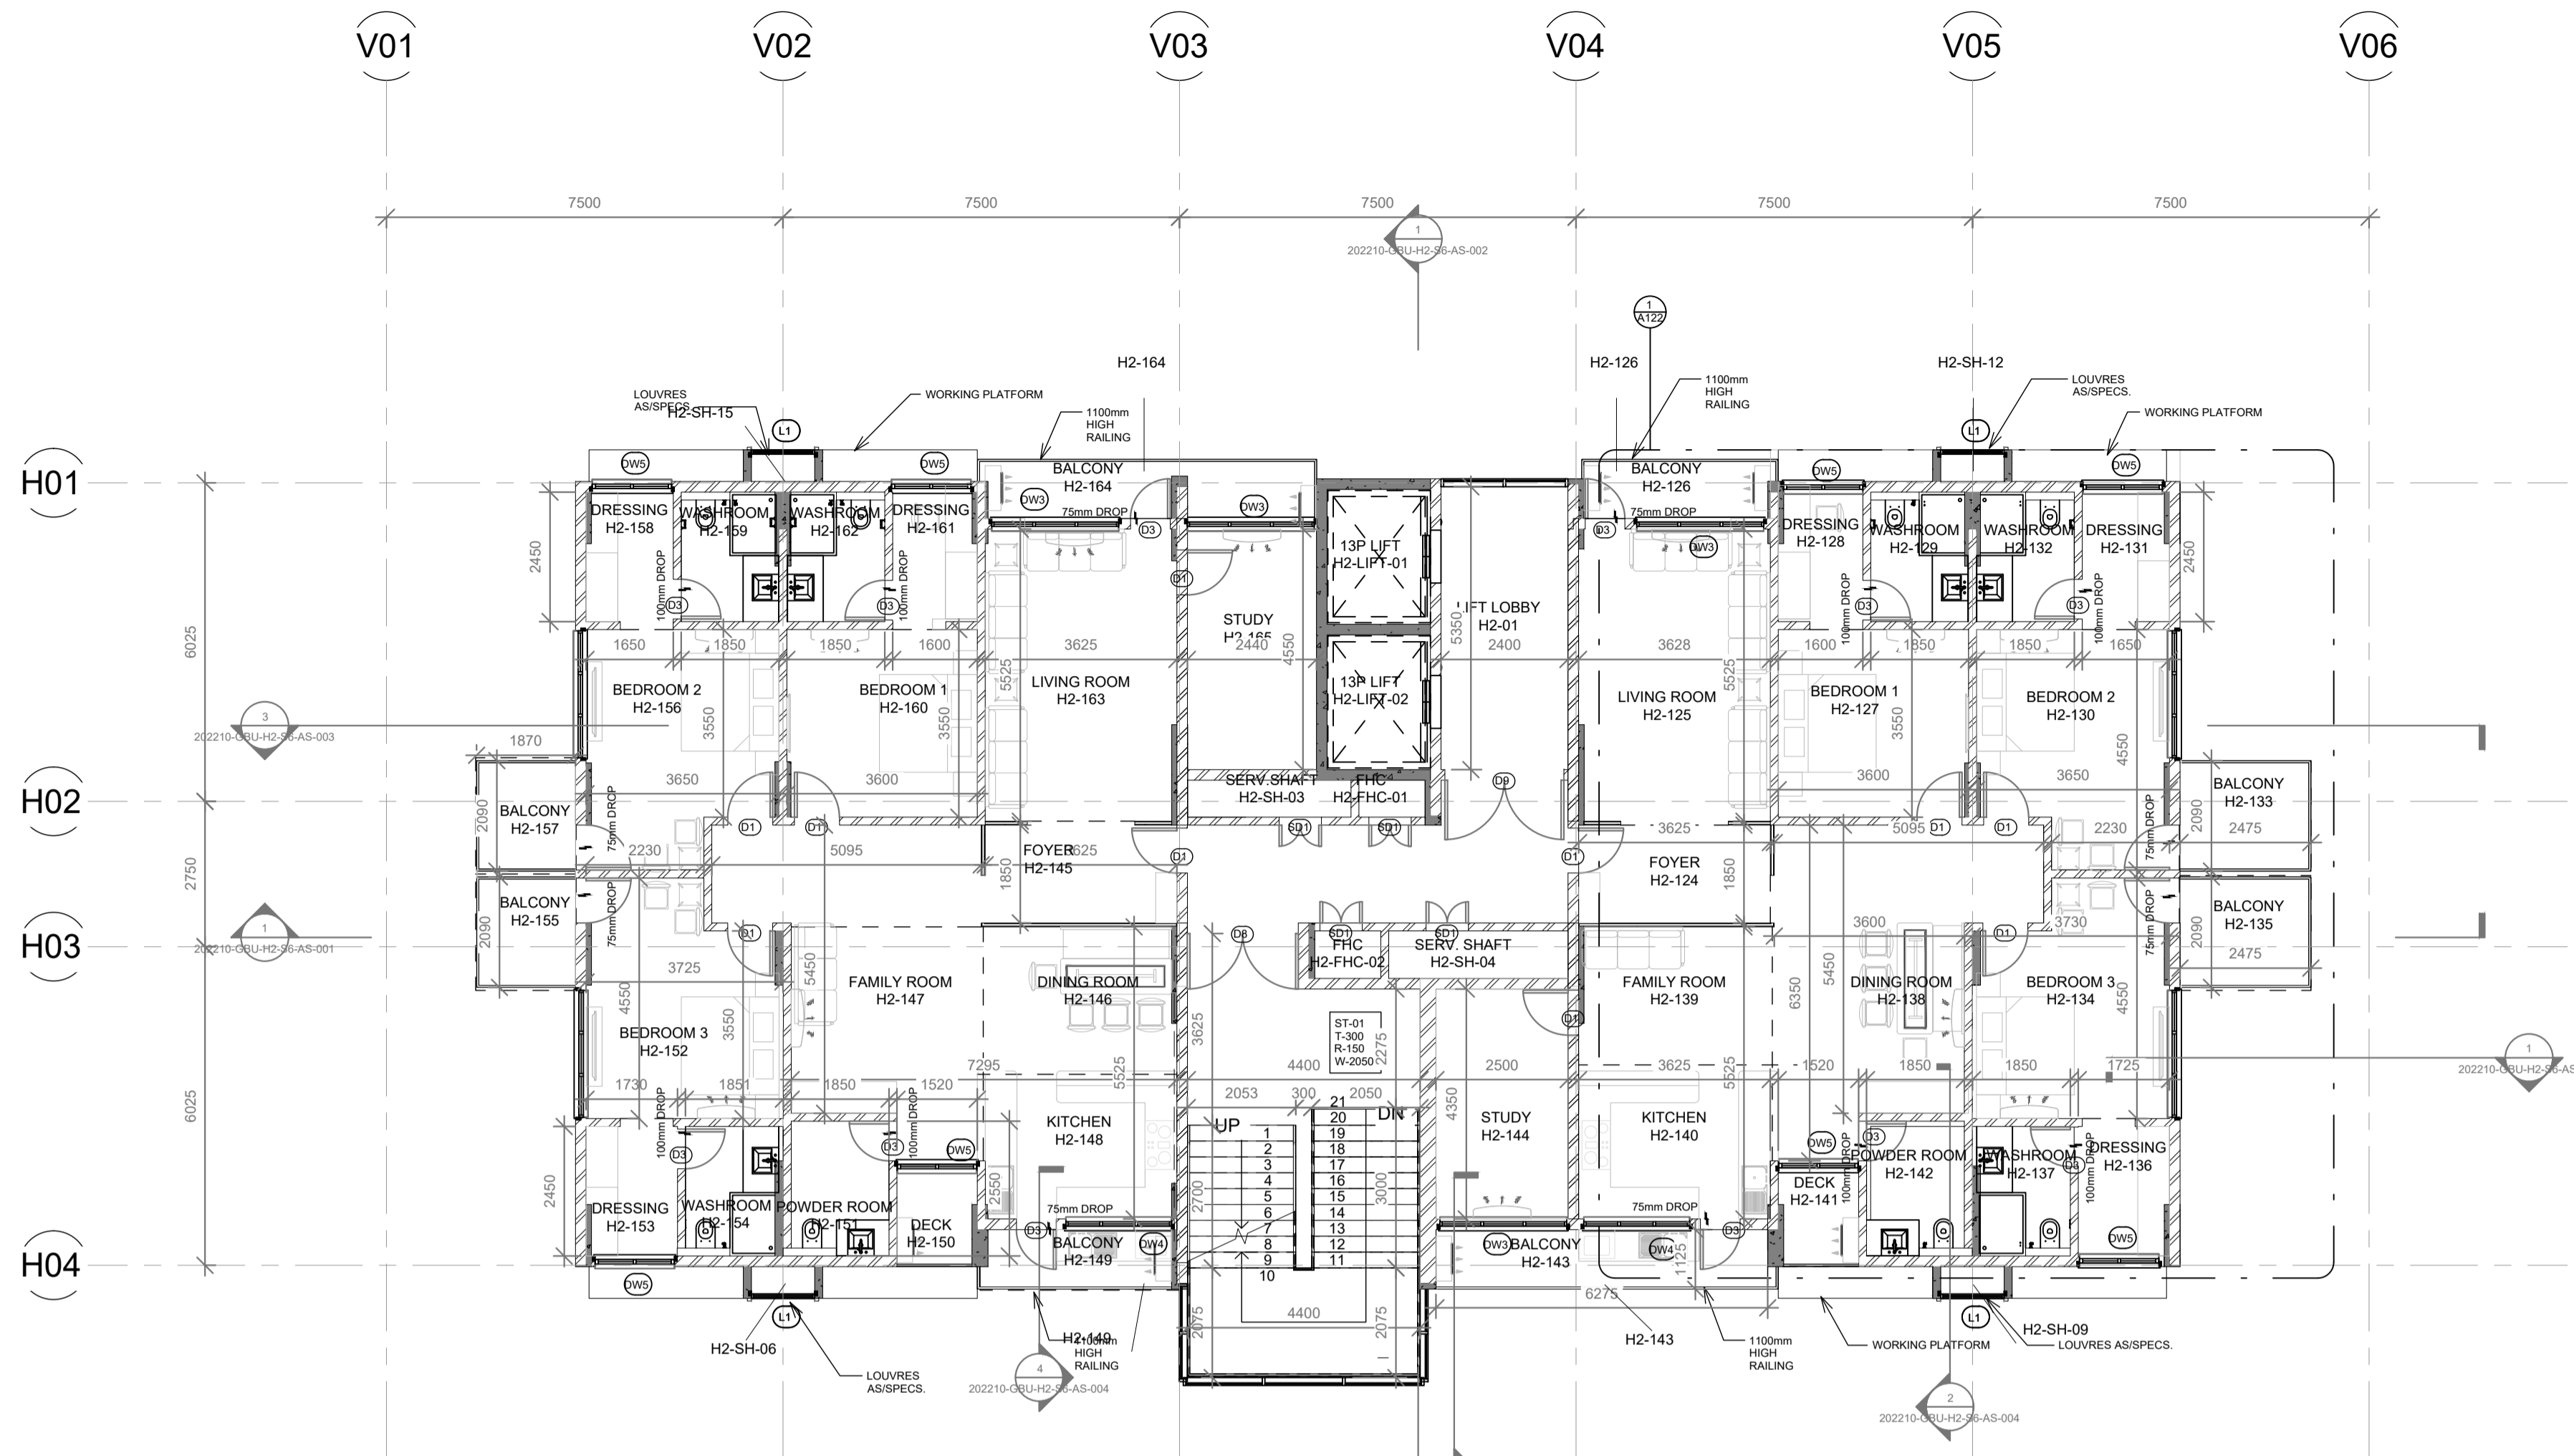

SIXTH-FOURTEENTH_TYPICAL_FLOOR_PLAN

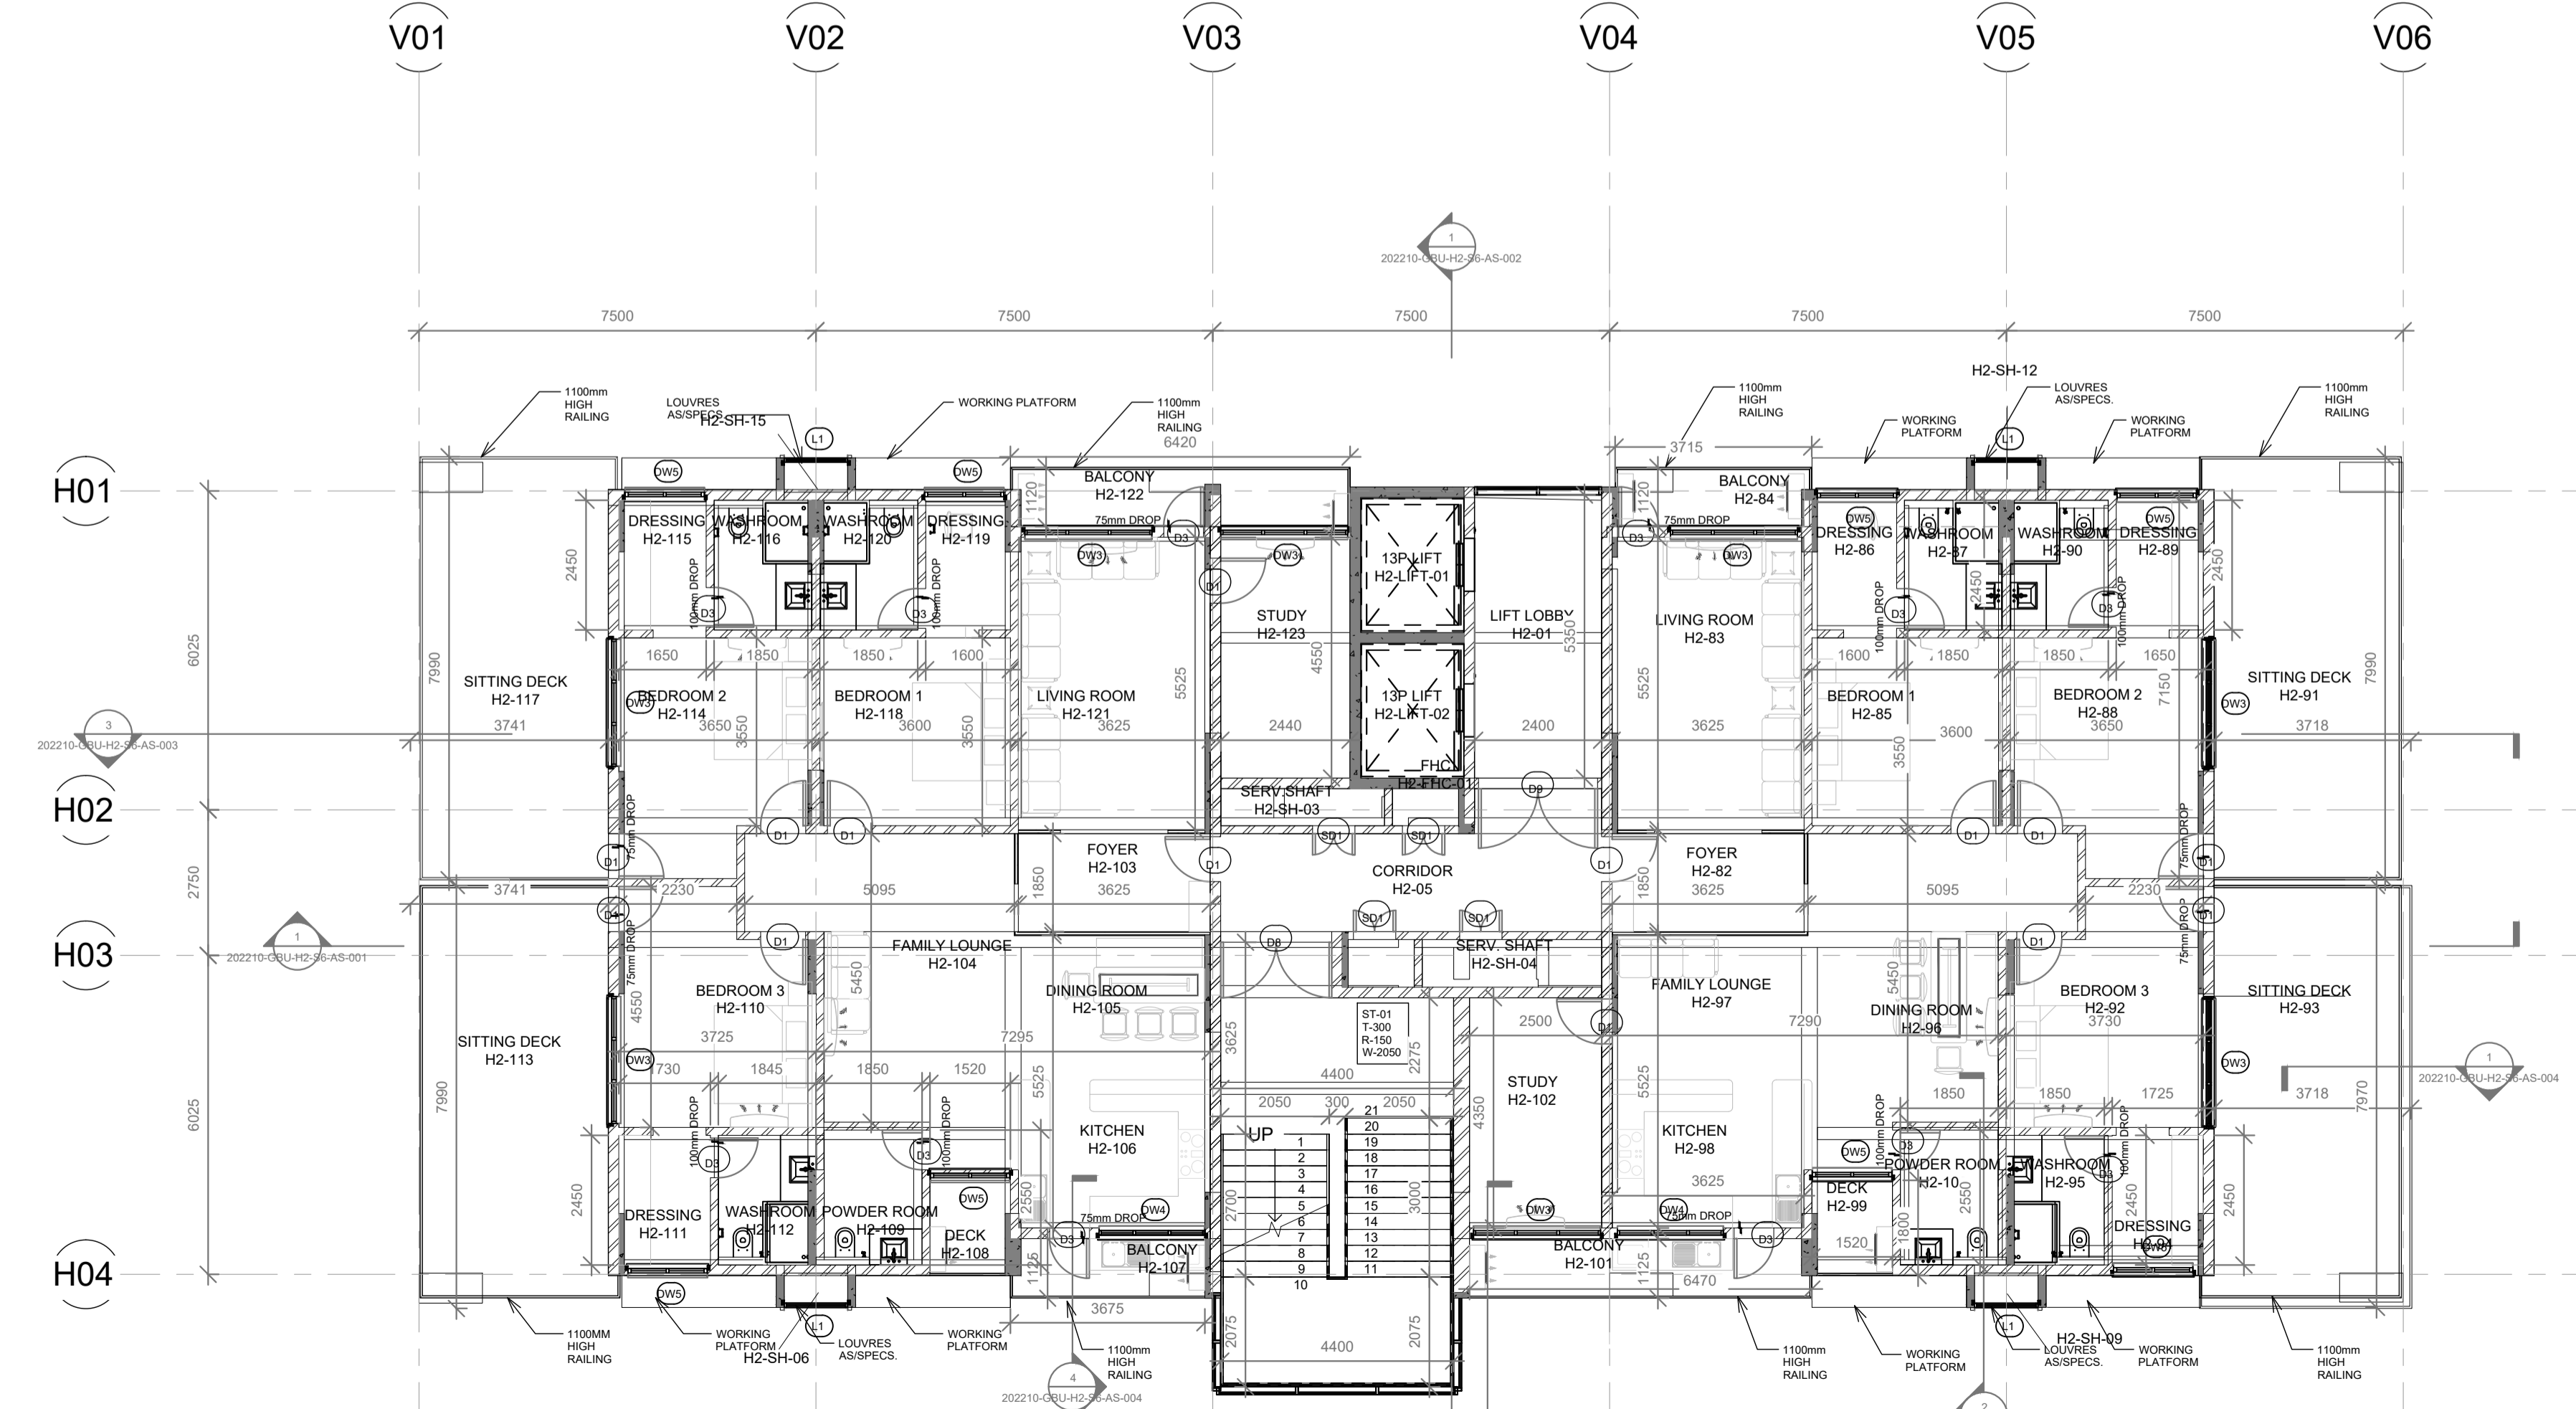

FIFTH_FLOOR_PLAN

Door Schedule			
Name	Width	Height	Description
D1W	750	2100	
D2W	850	2100	
D4W	1000	2100	
D8AG	1800	2100	
D9W	2000	2000	
DW1G	1800	2100	
SD1	750	2100	
SD4	450	2100	

Window Schedule				
Name	Width	Height	SILL	Description
L1	1200	9600	0	
L2	2400	600	2100	
V2	450	600	1200	
W1	3520	2100	150	
W2	2100	2100	150	
W3	2100	2100	150	
W4	1500	2100	150	

SHAFT SCHEDULE		
Name	Number	Description
SERV.SHAFT	H2-SH-01	SER. SHAFT
SERV.SHAFT	H2-SH-02	SER. SHAFT
SERV.SHAFT	H2-SH-03	SER. SHAFT
SERV.SHAFT	H2-SH-04	SER. SHAFT
SHAFT	H2-SH-05	PLUMBING
SHAFT	H2-SH-06	PLUMBING
SHAFT	H2-SH-07	PLUMBING
SHAFT	H2-SH-08	PLUMBING
SHAFT	H2-SH-09	PLUMBING
SHAFT	H2-SH-10	PLUMBING
SHAFT	H2-SH-11	PLUMBING
SHAFT	H2-SH-12	PLUMBING
SHAFT	H2-SH-13	PLUMBING
SHAFT	H2-SH-14	PLUMBING
SHAFT	H2-SH-15	PLUMBING
SHAFT	H2-SH-16	PLUMBING

LIFT SCHEDULE		
Name	Number	Description
13P LIFT	H2-LIFT-01	PASSENGER LIFT

FOR REFERENCE ONLY

DATE	R1	REV.BY.	DESCRIPTION	DATE	NOS	ISSUED TO


ARCHITECT
SURESH GOEL and ASSOCIATES
 ARCHITECTS . ENGINEERS . PLANNERS

DWG ISSUED ON	27/05/2024	AT- NEW DELHI
SIG	SIG	PROJECT CODE 202210
Name :	Name :	BUILDING CODE H2
Originated by Architect	checked by Architect	


PROJECT: GUJARAT BIOTECHNOLOGY UNIVERSITY

 C-85 , SHIVALIK NEW DELHI-110017 TEL(011)41034450,26676254 MAIL:mail@sgadesignlab.com	Ar.S. Goel
	CHIEF ARCHITECT

Project Status CLIENT :

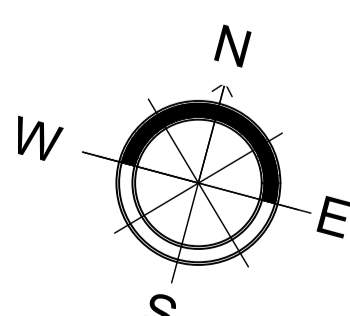	BUILDING TYPE: HOUSING_BLOCK
	DRAWING TITLE: FLOOR_PLAN
	DRAWING NUMBER: 202210-H2-S4-AP-004
	SCALE: 1:100

SHEET SIZE : A1 SHEET NO :

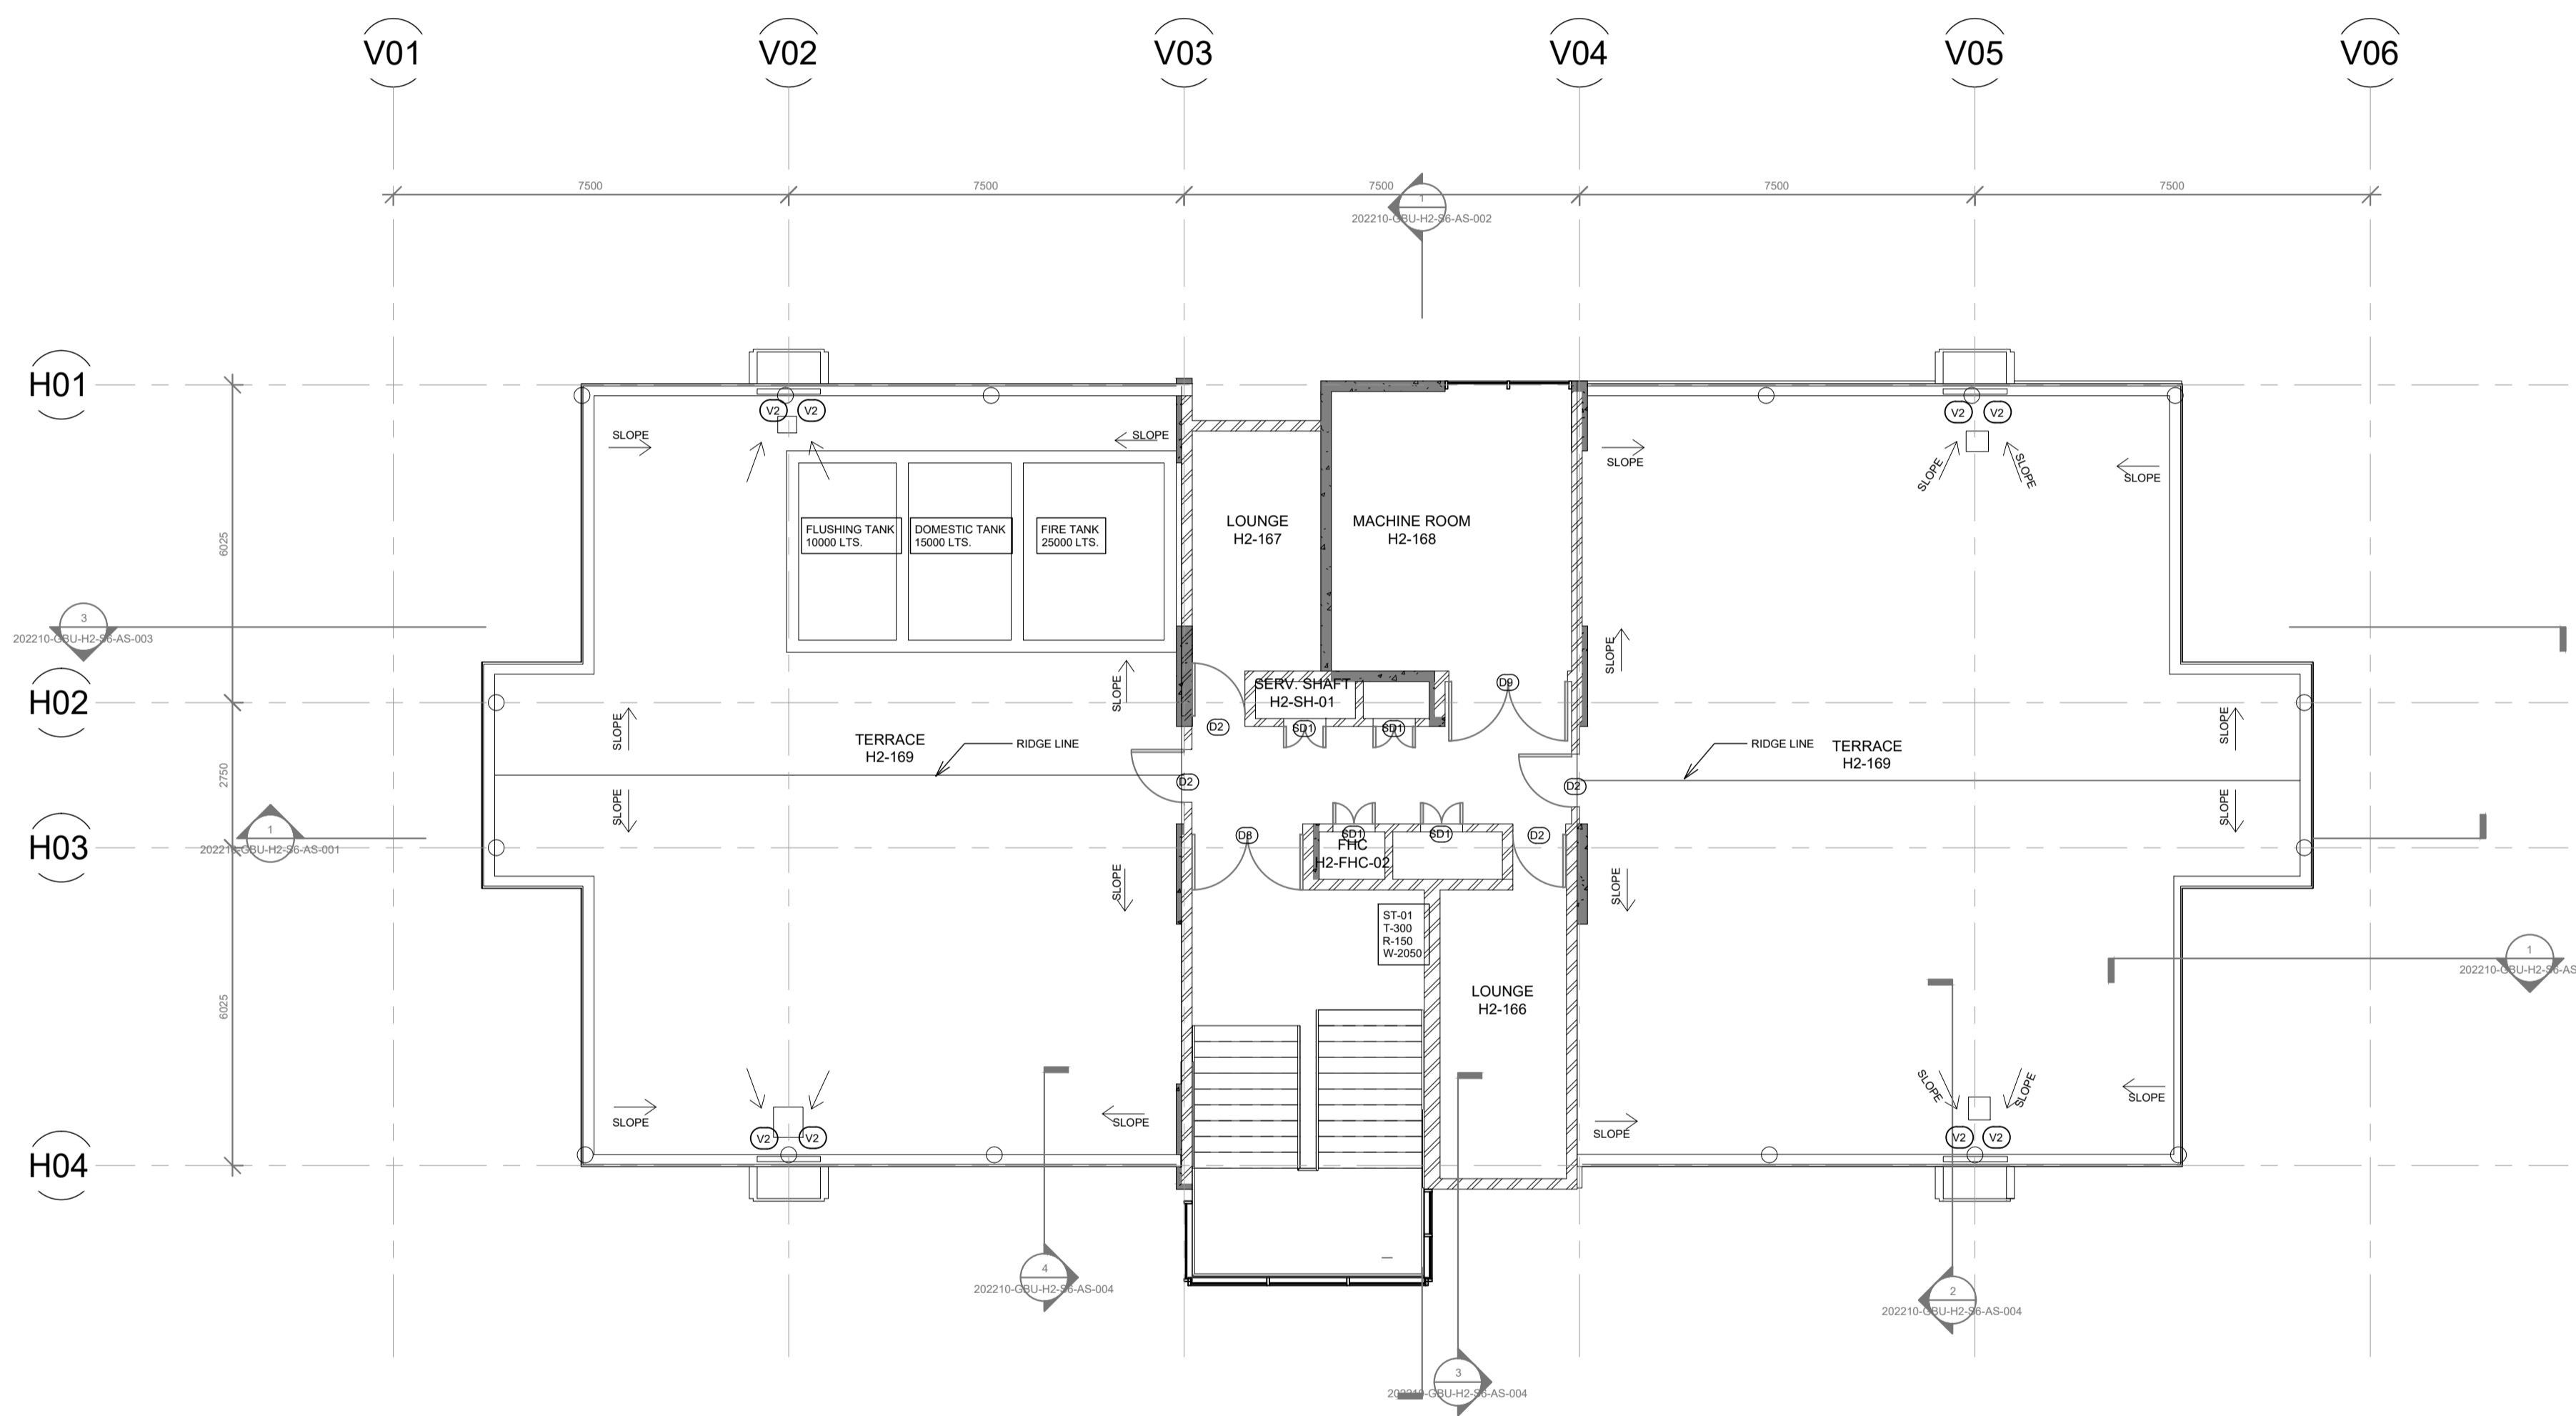

Door Schedule			
Name	Width	Height	Description
D1W	750	2100	
D2W	850	2100	
D4W	1000	2100	
D8AG	1800	2100	
D9W	2000	2000	
DW1G	1800	2100	
SD1	750	2100	
SD4	450	2100	

Window Schedule				
Name	Width	Height	SILL	Description
L1	1200	9600	0	
L2	2400	600	2100	
V2	450	600	1200	
W1	3520	2100	150	
W2	2100	2100	150	
W3	2100	2100	150	
W4	1500	2100	150	

SHAFT SCHEDULE		
Name	Number	Description
SERV.SHAFT	H2-SH-01	SER. SHAFT
SERV.SHAFT	H2-SH-02	SER. SHAFT
SERV. SHAFT	H2-SH-03	SER. SHAFT
SERV. SHAFT	H2-SH-04	SER. SHAFT
SHAFT	H2-SH-05	PLUMBING
SHAFT	H2-SH-06	PLUMBING
SHAFT	H2-SH-07	PLUMBING
SHAFT	H2-SH-08	PLUMBING
SHAFT	H2-SH-09	PLUMBING
SHAFT	H2-SH-10	PLUMBING
SHAFT	H2-SH-11	PLUMBING
SHAFT	H2-SH-12	PLUMBING
SHAFT	H2-SH-13	PLUMBING
SHAFT	H2-SH-14	PLUMBING
SHAFT	H2-SH-15	PLUMBING
SHAFT	H2-SH-16	PLUMBING

LIFT SCHEDULE		
Name	Number	Description
13P LIFT	H2-LIFT-01	PASSENGER LIFT

FOR REFERENCE ONLY

DATE	R1	REV.BY.	DESCRIPTION	DATE	NOS	ISSUED TO

ARCHITECT
SURESH GOEL and ASSOCIATES
 ARCHITECTS . ENGINEERS . PLANNERS

DWG ISSUED ON	27/05/2024	AT- NEW DELHI
SIG	SIG	PROJECT CODE 202210
Name :	Name :	BUILDING CODE H2
Originated by Architect	checked by Architect	


PROJECT: GUJARAT BIOTECHNOLOGY UNIVERSITY

	C-85 , SHIVALIK NEW DELHI-110017 TEL(011)41034450,26676254 MAIL:mail@sgadesignlab.com	Ar.S. Goel CHIEF ARCHITECT
--	--	-------------------------------

Project Status: CLIENT :

	BUILDING TYPE: HOUSING_BLOCK
	DRAWING TITLE: TERRACE_FLOOR_PLAN
	DRAWING NUMBER: 202210-H2-S4-AP-005

SCALE: 1:100 SHEET SIZE: A1 SHEET NO:

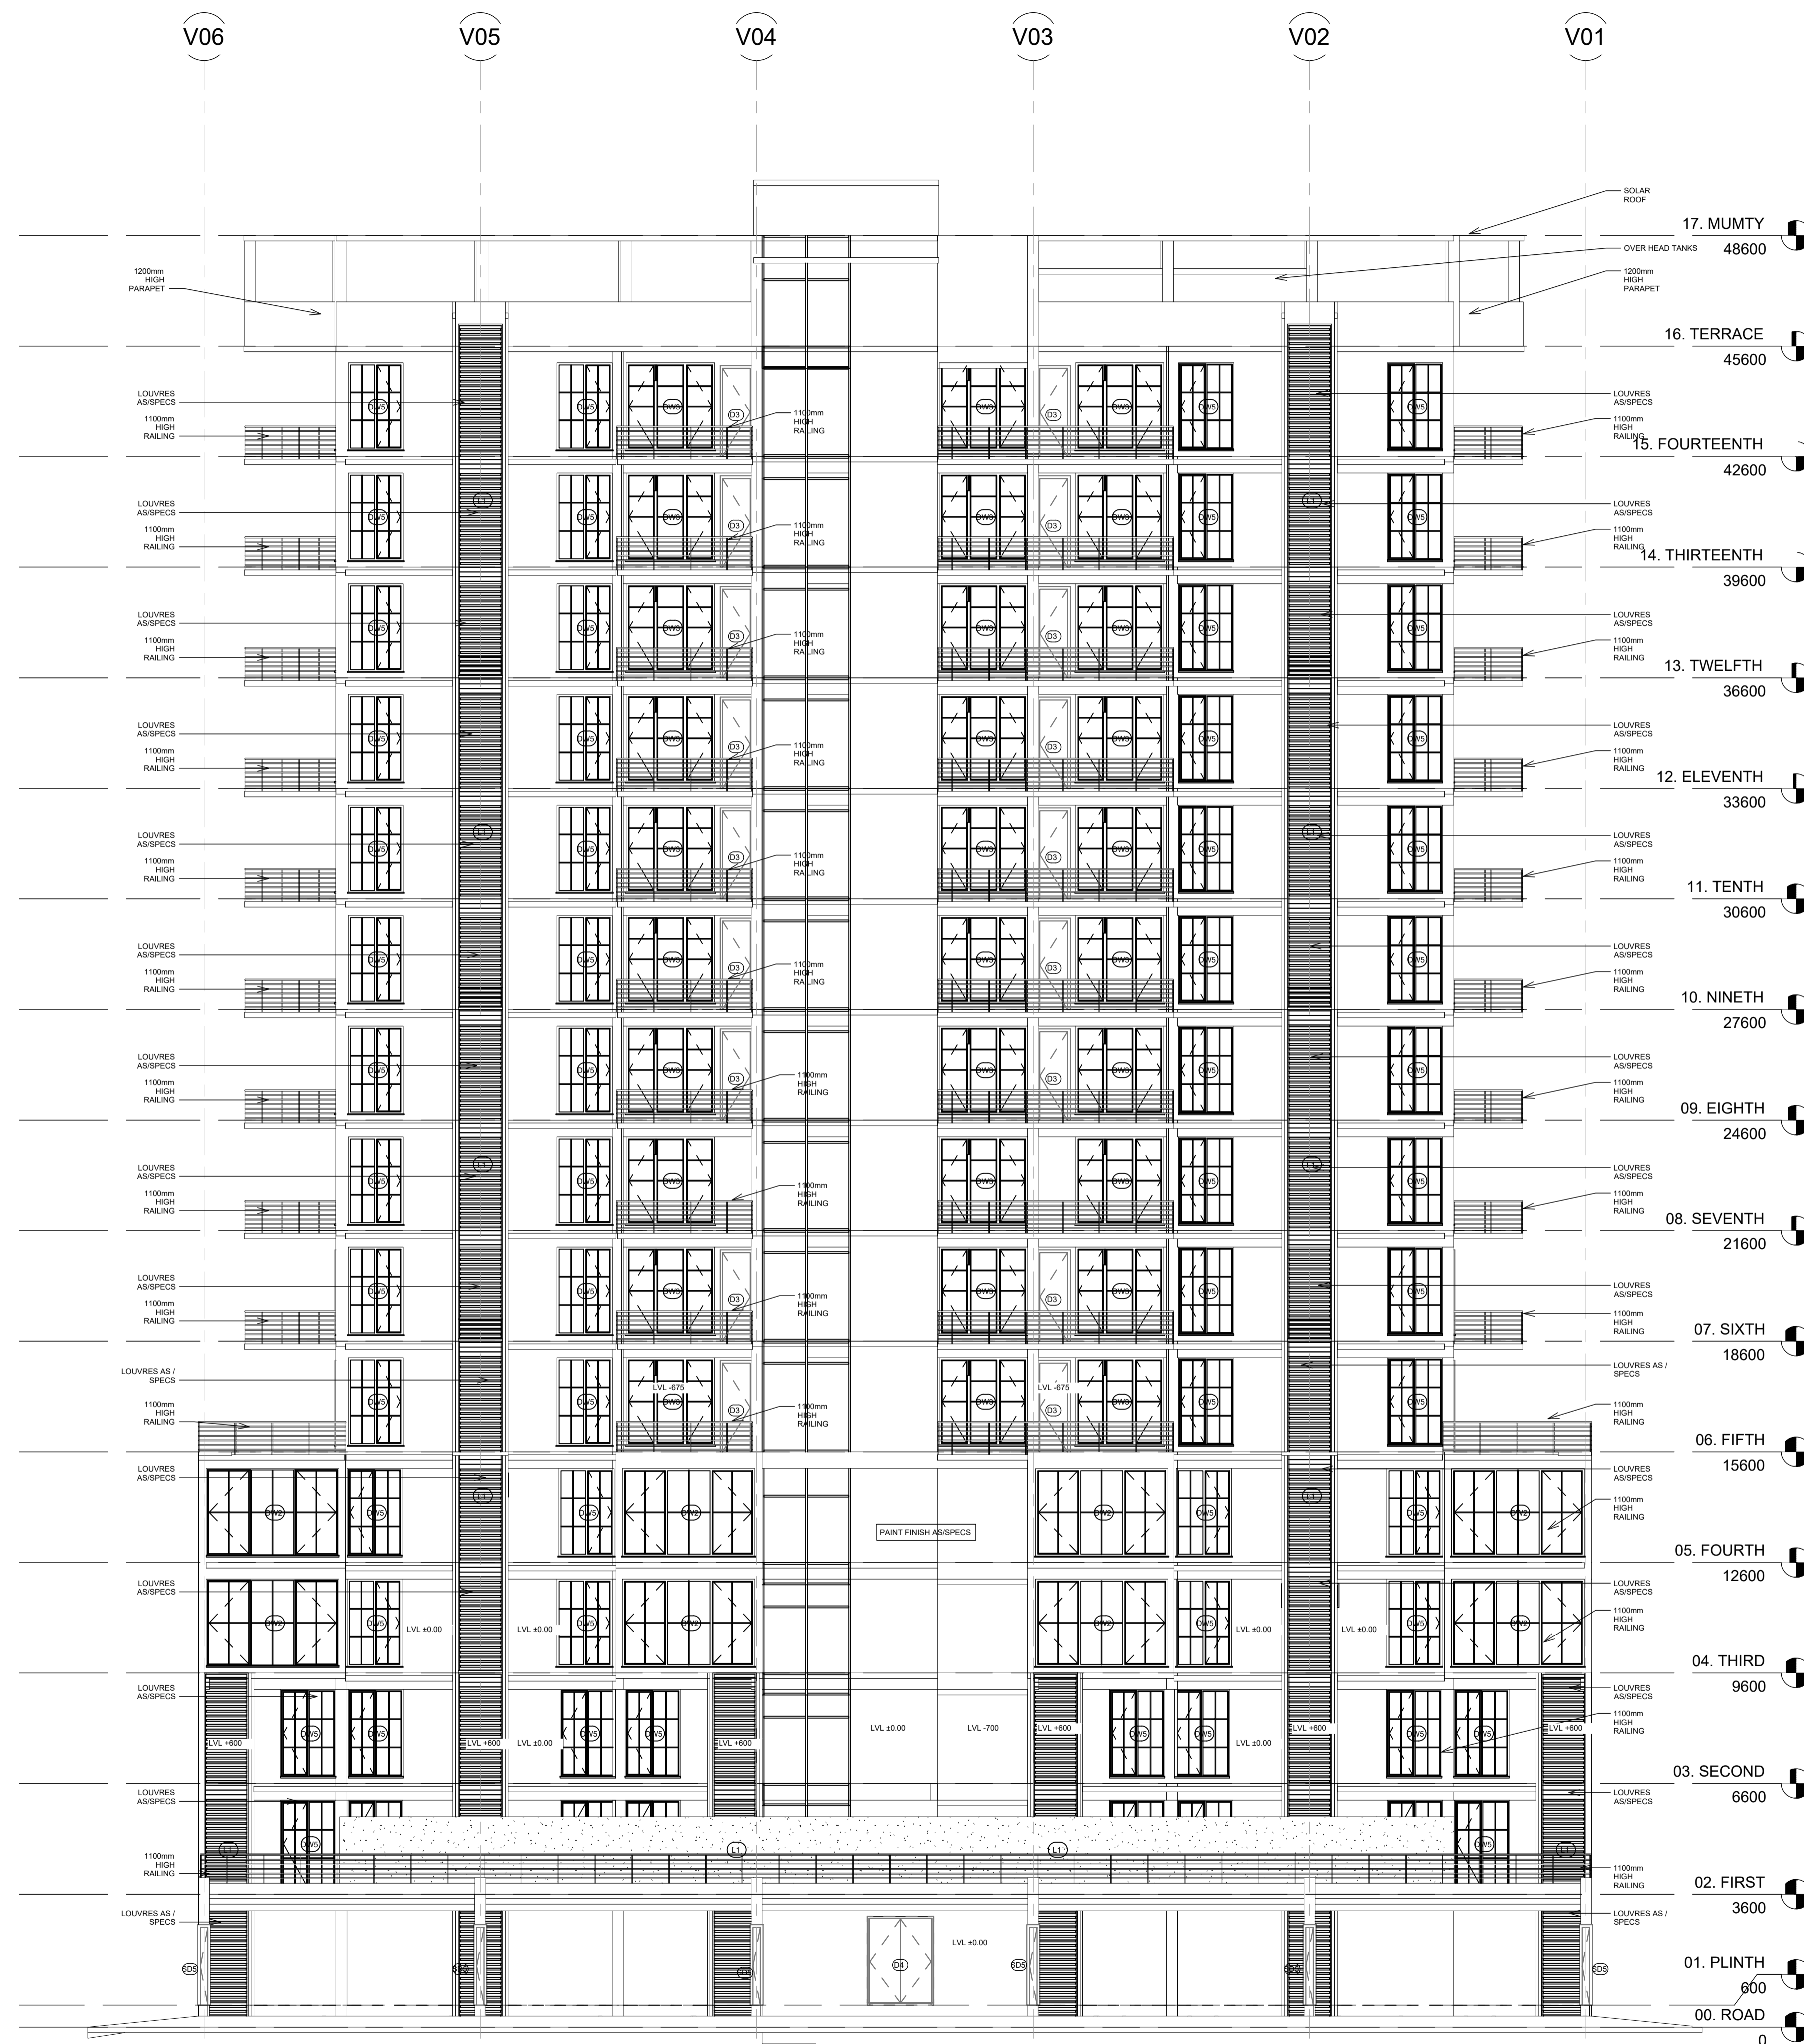

FOR REFERENCE ONLY

DATE	R1	REV. BY.	DESCRIPTION	DATE	NOS	ISSUED TO

ARCHITECT
SURESH GOEL and ASSOCIATES
 ARCHITECTS . ENGINEERS . PLANNERS


DWG ISSUED ON	27/05/2024	AT- NEW DELHI
SIG	SIG	PROJECT CODE 202210
Name :	Name :	BUILDING CODE H2
Originated by Architect	checked by Architect	

PROJECT: GUJARAT BIOTECHNOLOGY UNIVERSITY

	C-85 , SHIVALIK NEW DELHI-110017 TEL(011)41034450,26676254 MAIL.mail@sgadesignlab.com	Ar.S. Goel CHIEF ARCHITECT
	Project Status	CLIENT :

	BUILDING TYPE: HOUSING_BLOCK
	DRAWING TITLE: FRONT_ELEVATION
	DRAWING NUMBER: 202210-H2-S4-AE-001

SCALE: 1:100	SHEET SIZE: A1	SHEET NO:
--------------	----------------	-----------

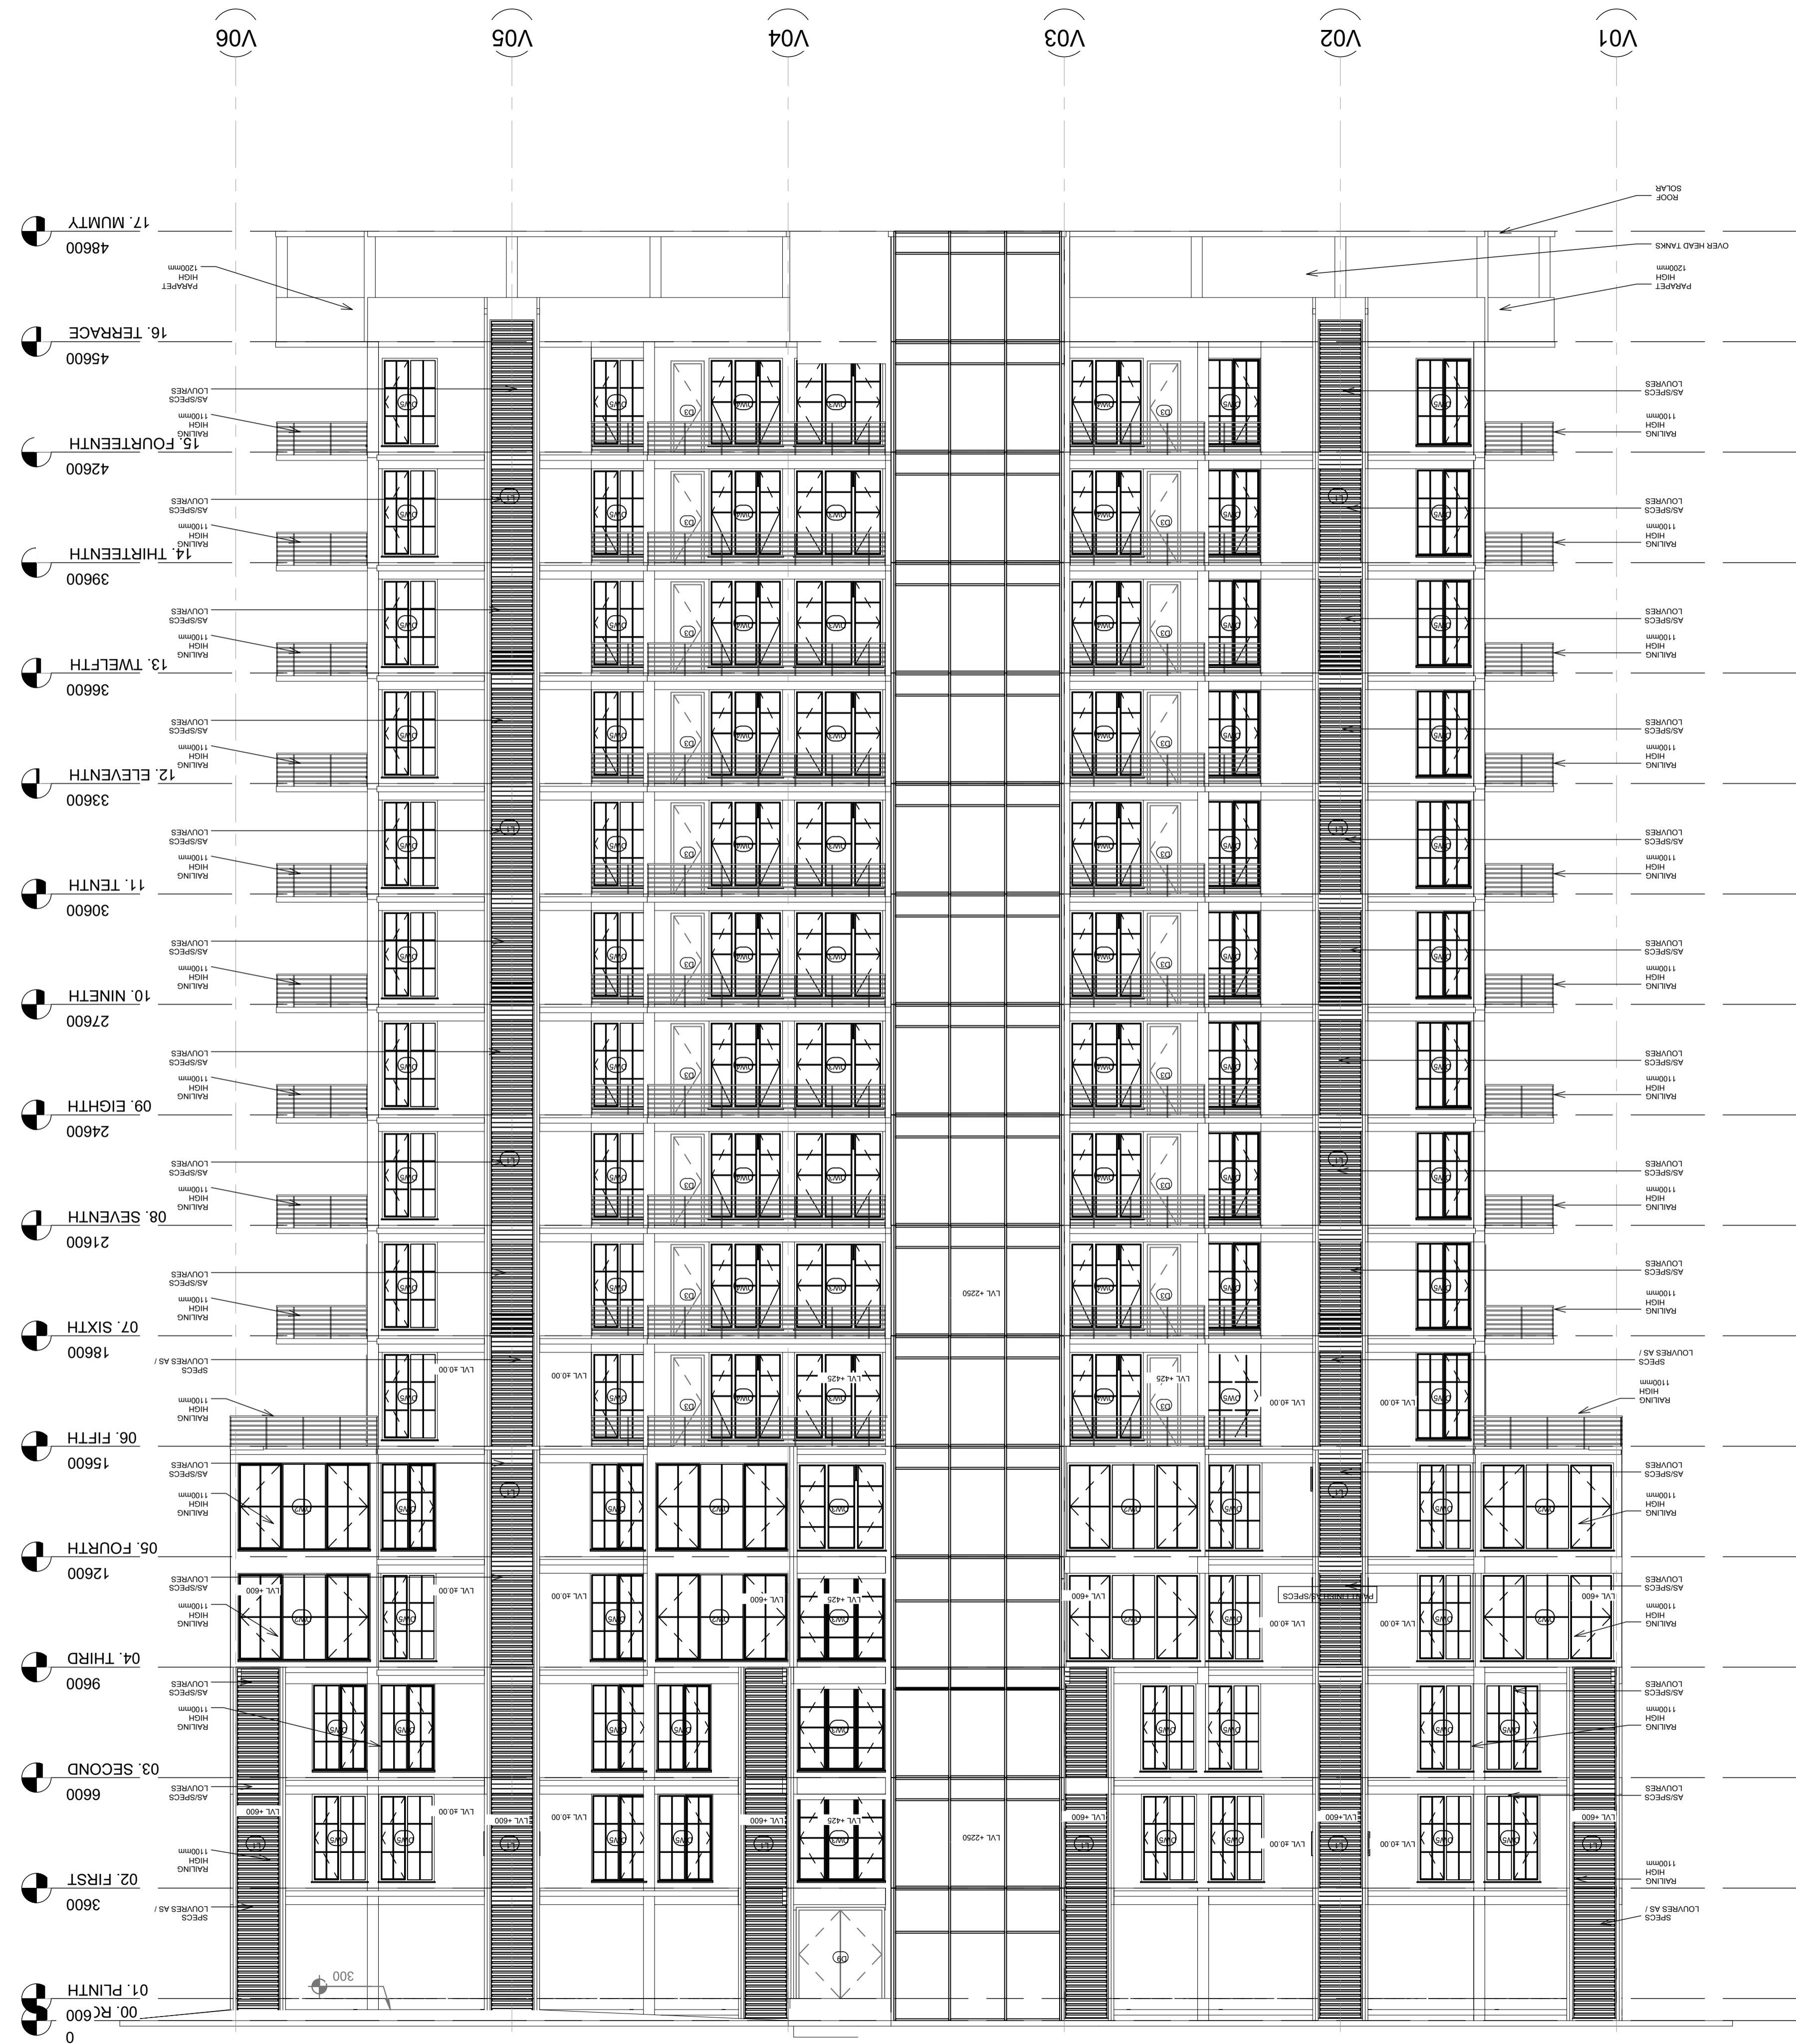

FOR REFERENCE ONLY

DATE	R1	REV. BY.	DESCRIPTION	DATE	NOS	ISSUED TO

ARCHITECT
SURESH GOEL and ASSOCIATES
ARCHITECTS . ENGINEERS . PLANNERS

DWG ISSUED ON	27/05/2024	AT- NEW DELHI
SIG	SIG	PROJECT CODE 202210
Name :	Name :	BUILDING CODE H2
Originated by Architect	checked by Architect	


PROJECT: GUJARAT BIOTECHNOLOGY UNIVERSITY

	C-85 , SHIVALIK NEW DELHI-110017 TEL(011)41034450,26676254 MAIL:mail@sgadesignlab.com	Ar.S. Goel
		CHIEF ARCHITECT

Project Status CLIENT :

	BUILDING TYPE: HOUSING_BLOCK
	DRAWING TITLE: BACK_ELEVATION
	DRAWING NUMBER: 202210-H2-S4-AE-002
	SCALE: 1:100

SHEET SIZE : A1 SHEET NO :

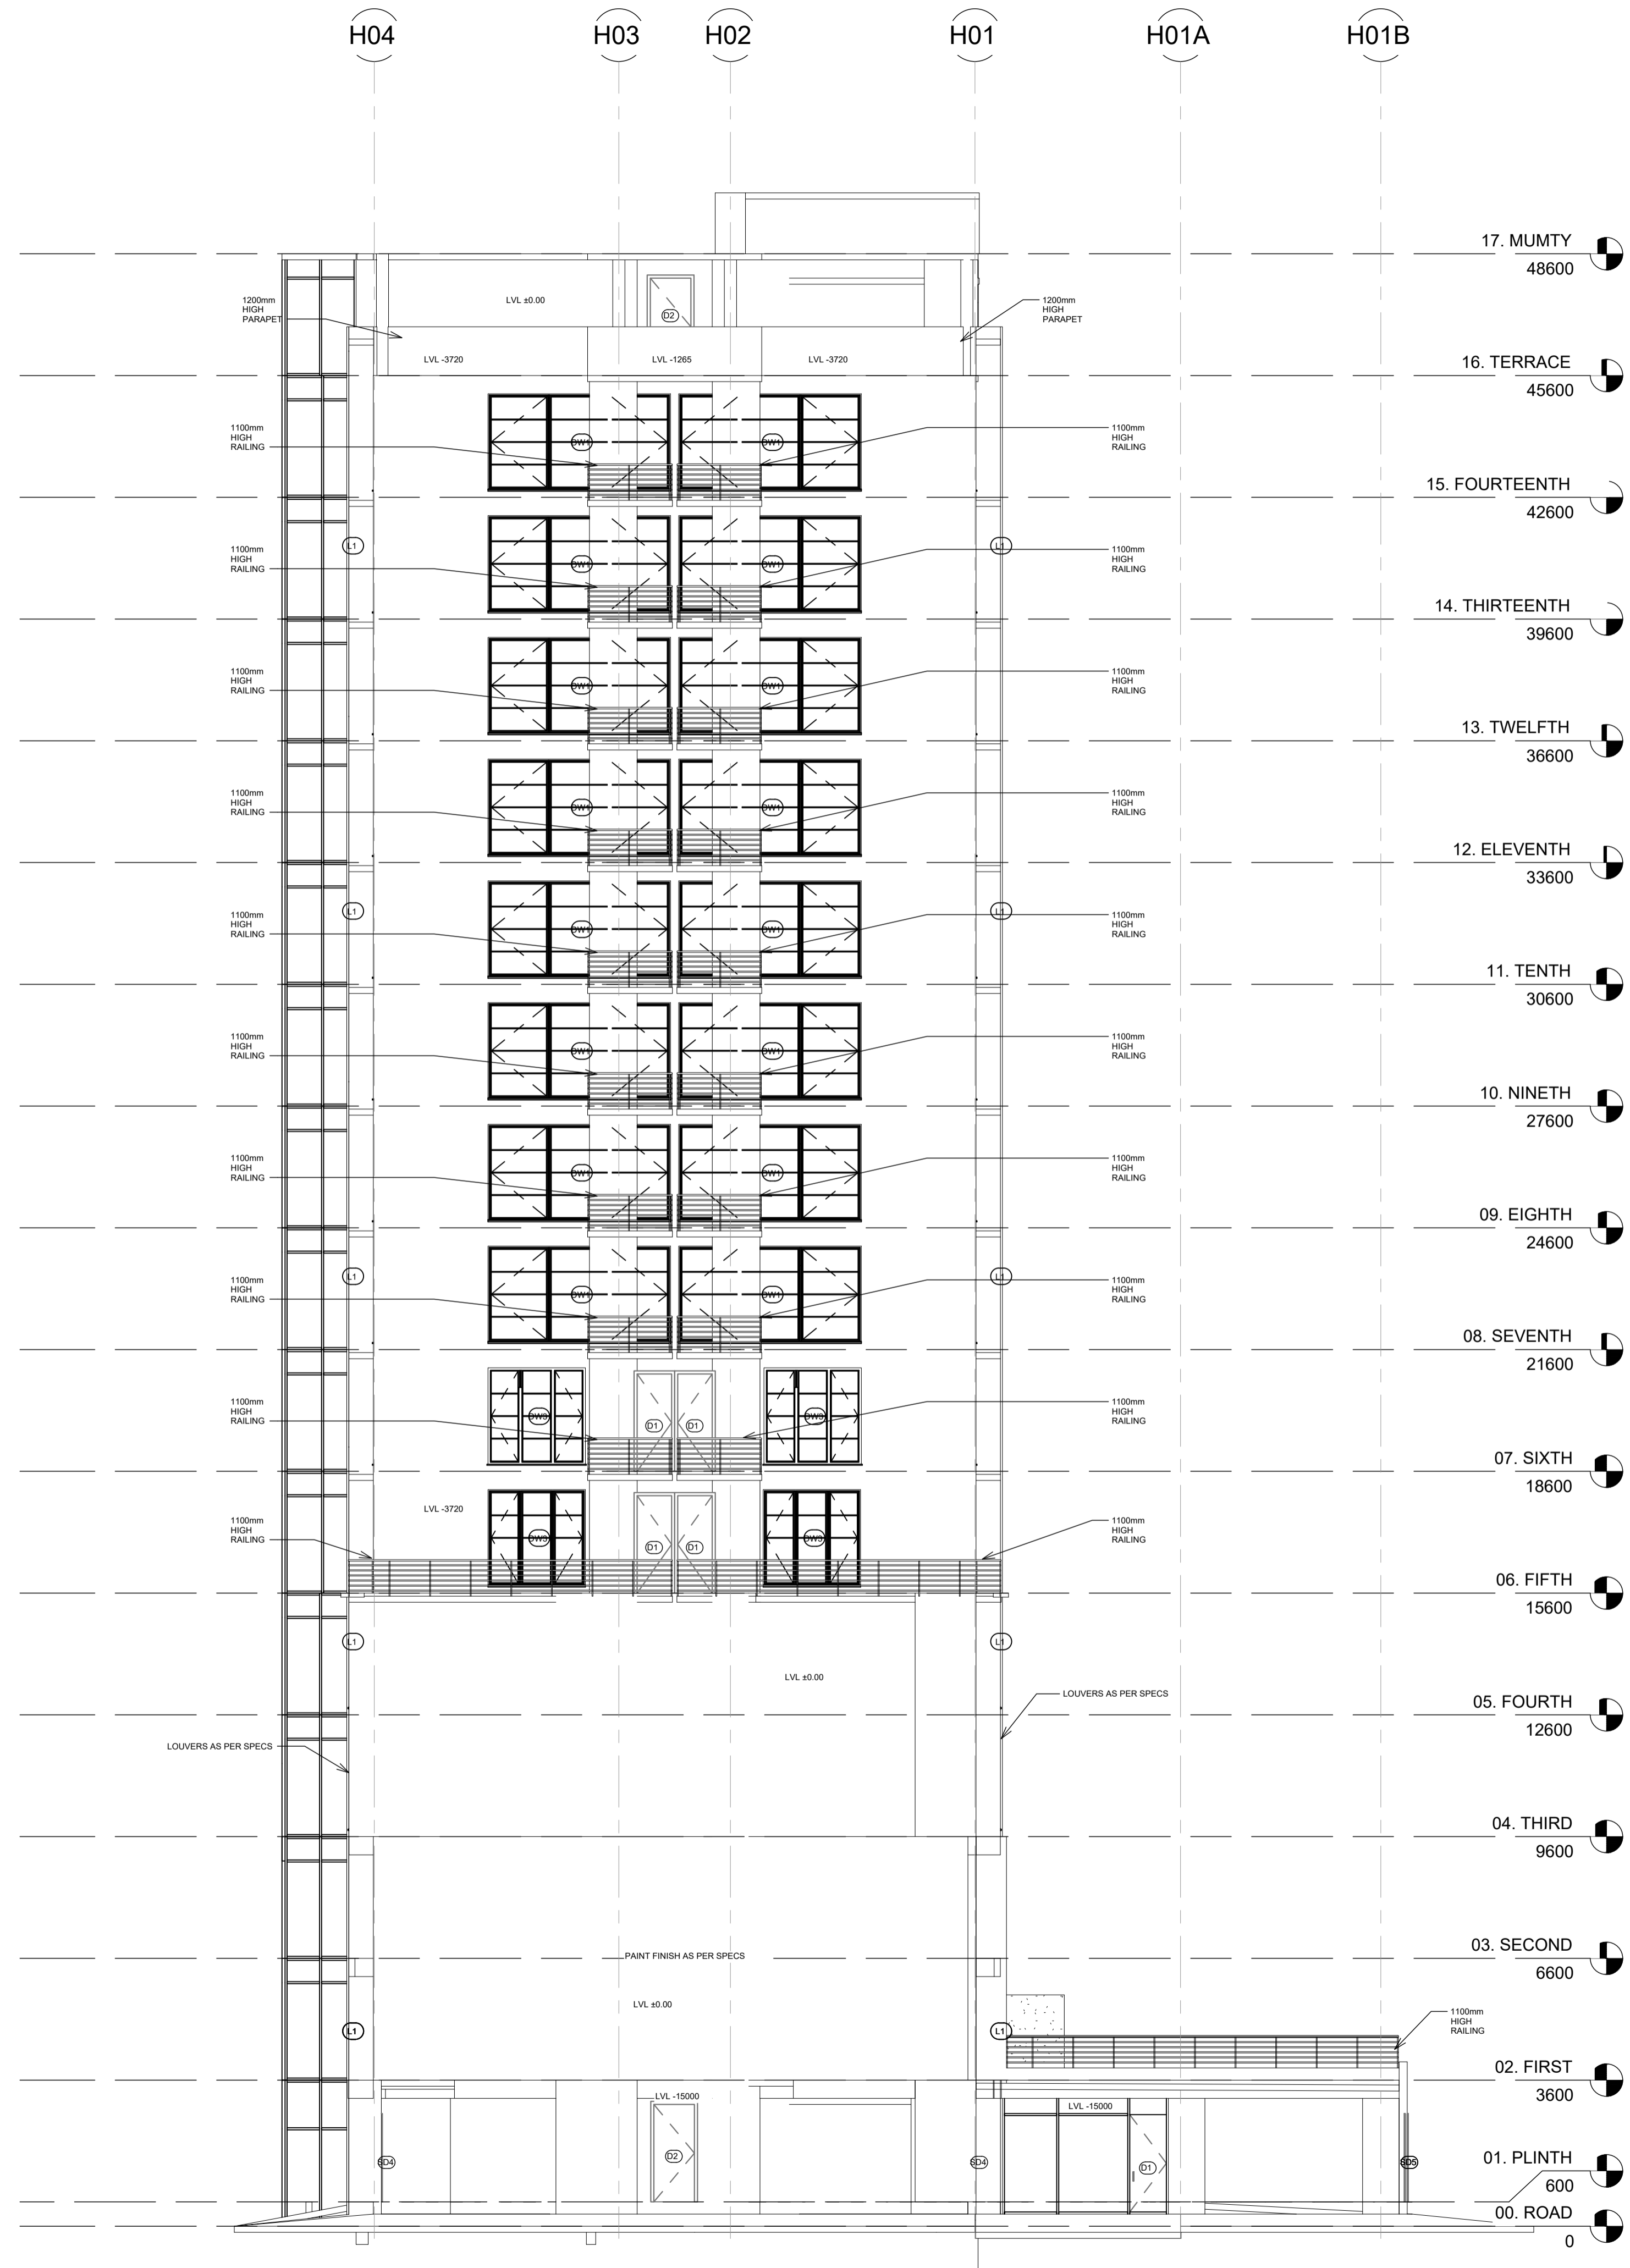

FOR REFERENCE ONLY

DATE	R1	REV. BY.	DESCRIPTION	DATE	NOS	ISSUED TO


ARCHITECT
SURESH GOEL and ASSOCIATES
ARCHITECTS . ENGINEERS . PLANNERS

DWG ISSUED ON	27/05/2024	AT- NEW DELHI
SIG	SIG	PROJECT CODE 202210
Name :	Name :	BUILDING CODE H2
Originated by Architect	checked by Architect	


PROJECT: GUJARAT BIOTECHNOLOGY UNIVERSITY

 C-85 , SHIVALIK NEW DELHI-110017 TEL(011)41034450,26676254 MAIL:mail@sgadesignlab.com	Ar.S. Goel
	CHIEF ARCHITECT

Project Status CLIENT :

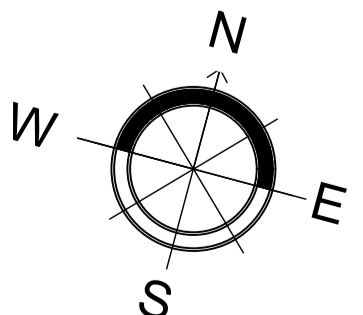	BUILDING TYPE: HOUSING_BLOCK
	DRAWING TITLE: SIDE_ELEVATION
	DRAWING NUMBER: 202210-H2-S4-AE-003

SCALE: 1:100 SHEET SIZE : A1 SHEET NO :

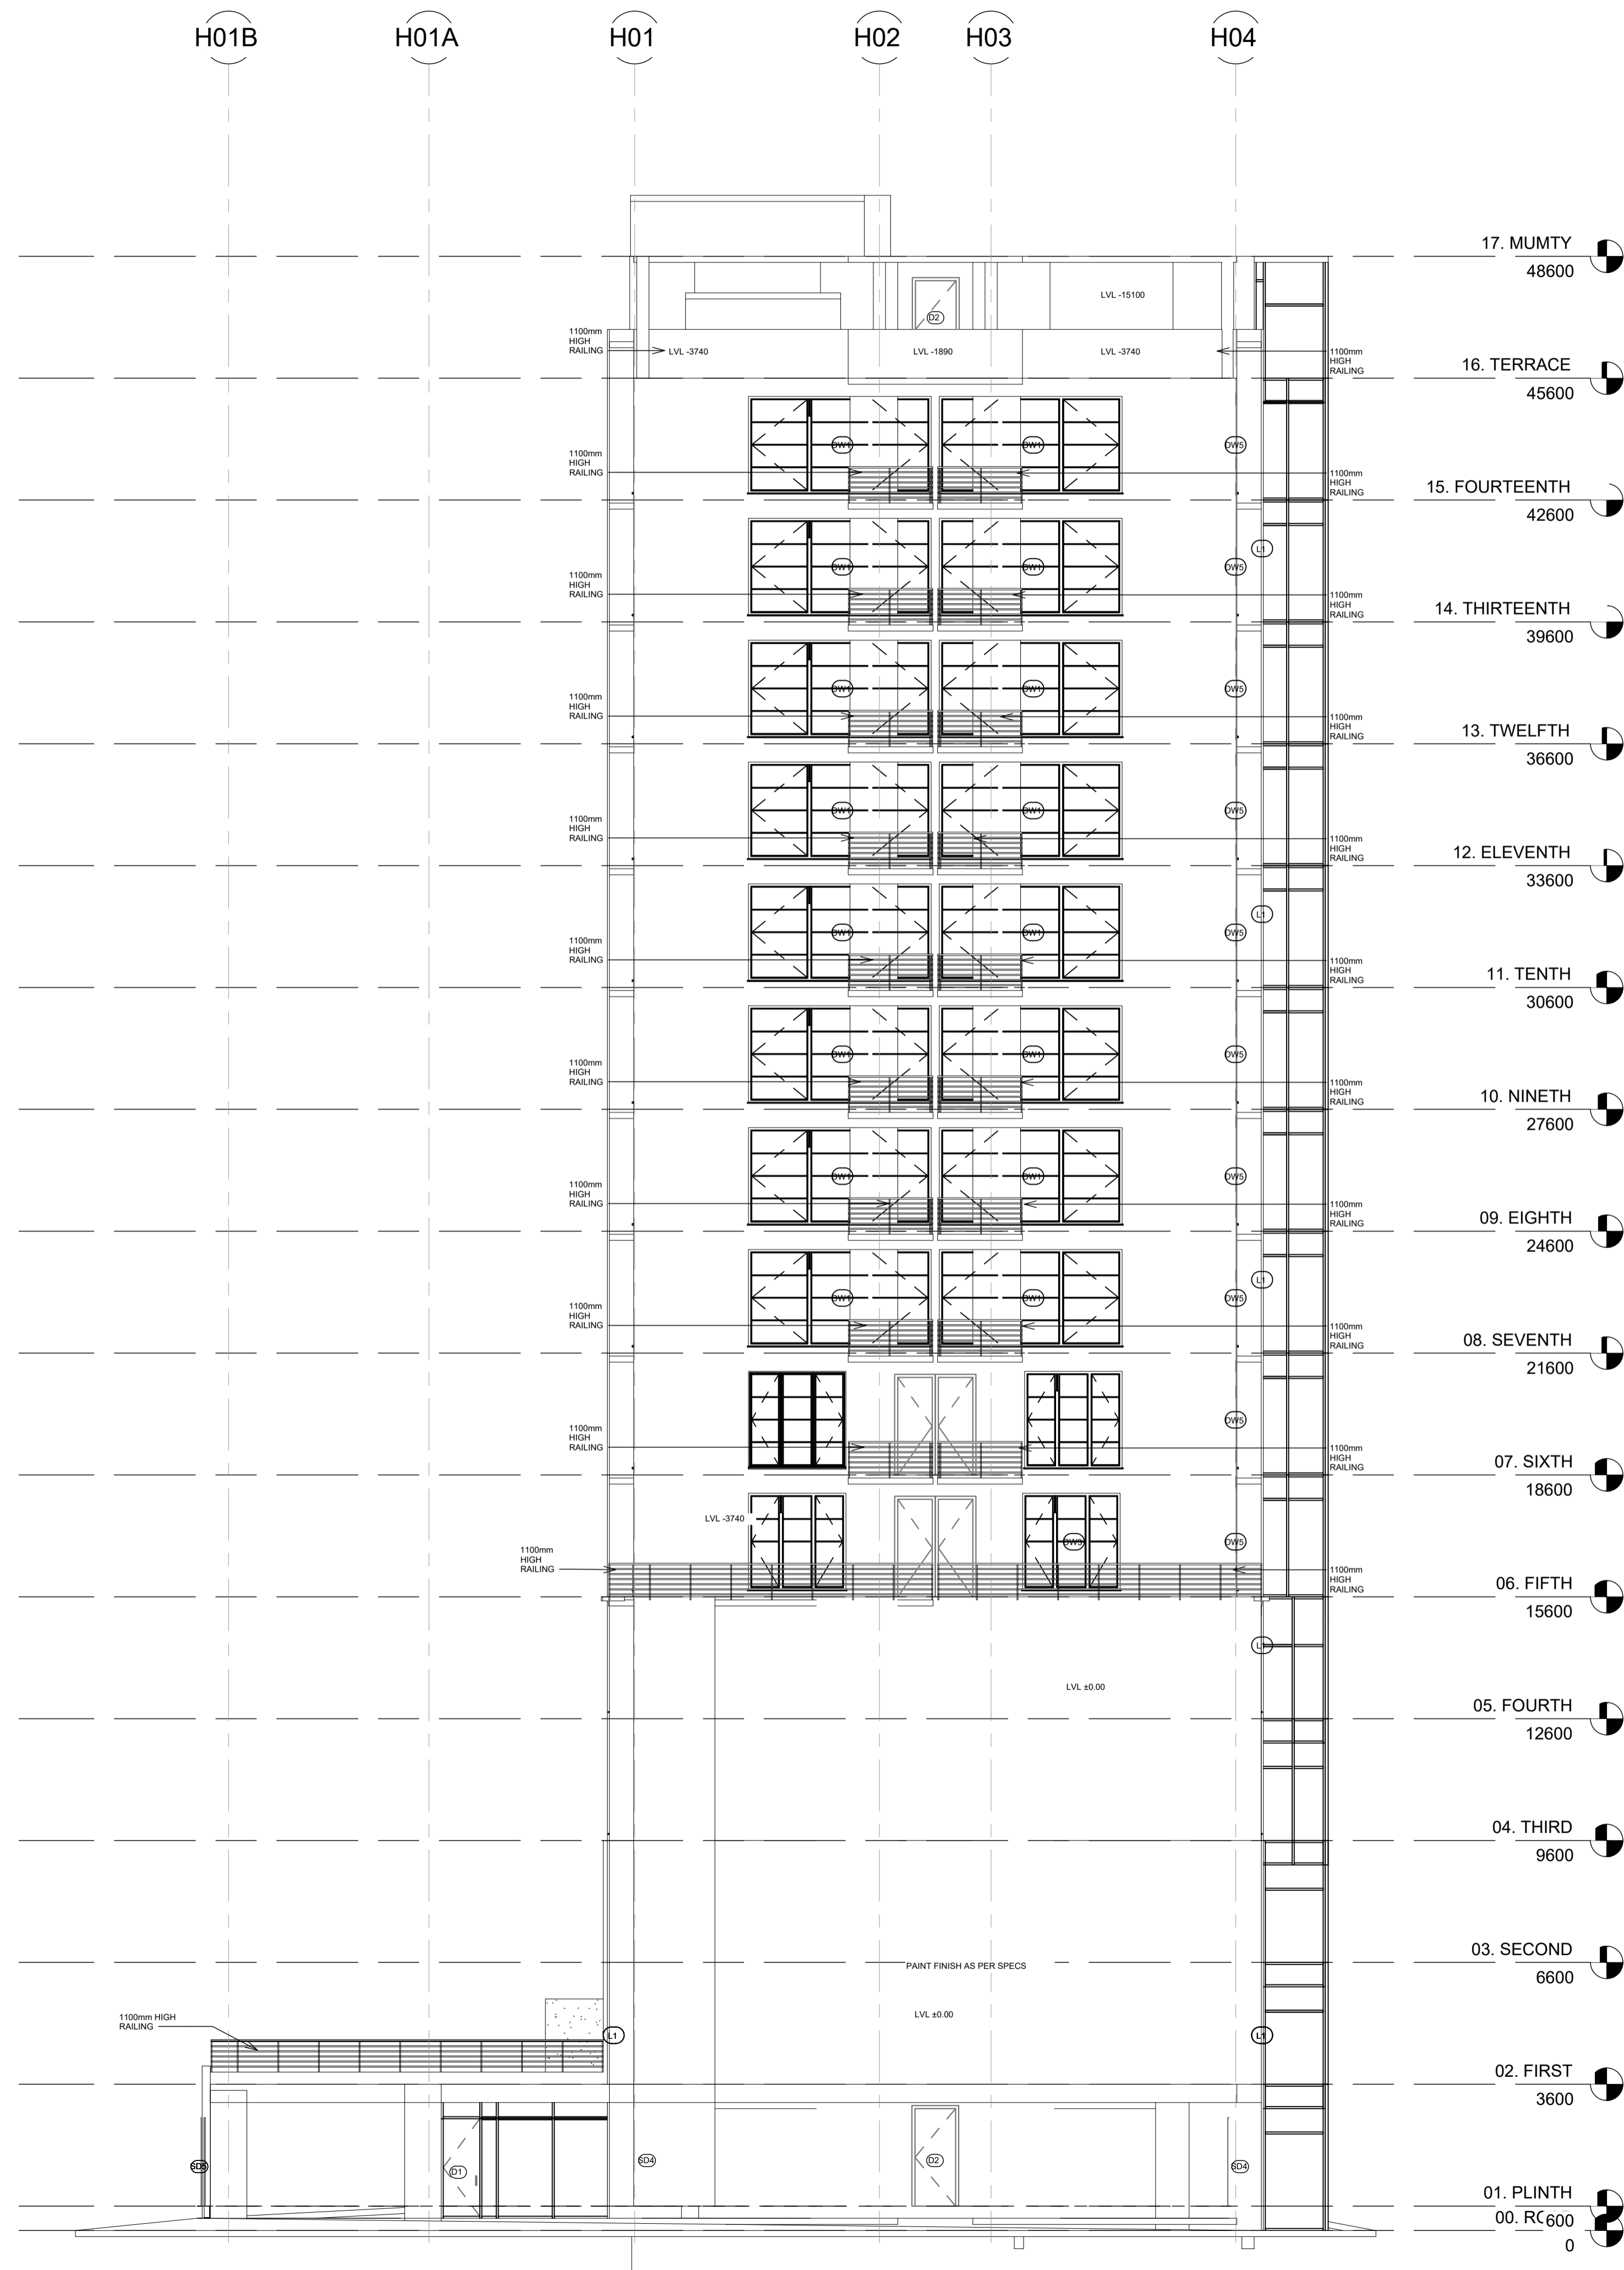

FOR REFERENCE ONLY

DATE	R1	REV. BY.	DESCRIPTION	DATE	NOS	ISSUED TO

ARCHITECT
SURESH GOEL and ASSOCIATES
 ARCHITECTS . ENGINEERS . PLANNERS

DWG ISSUED ON	27/05/2024	AT- NEW DELHI
SIG	SIG	PROJECT CODE 202210
Name :	Name :	BUILDING CODE
Originated by Architect	checked by Architect	H2


PROJECT: GUJARAT BIOTECHNOLOGY UNIVERSITY

	C-85 , SHIVALIK NEW DELHI-110017 TEL(011)41034450,26676254 MAIL:mail@sgadesignlab.com	Ar.S. Goel
		CHIEF ARCHITECT

Project Status: CLIENT :

	BUILDING TYPE: HOUSING_BLOCK
	DRAWING TITLE: SIDE_ELEVATION
	DRAWING NUMBER: 202210-H2-S4-AE-004
	SCALE: 1:100

SHEET SIZE : A1 SHEET NO :

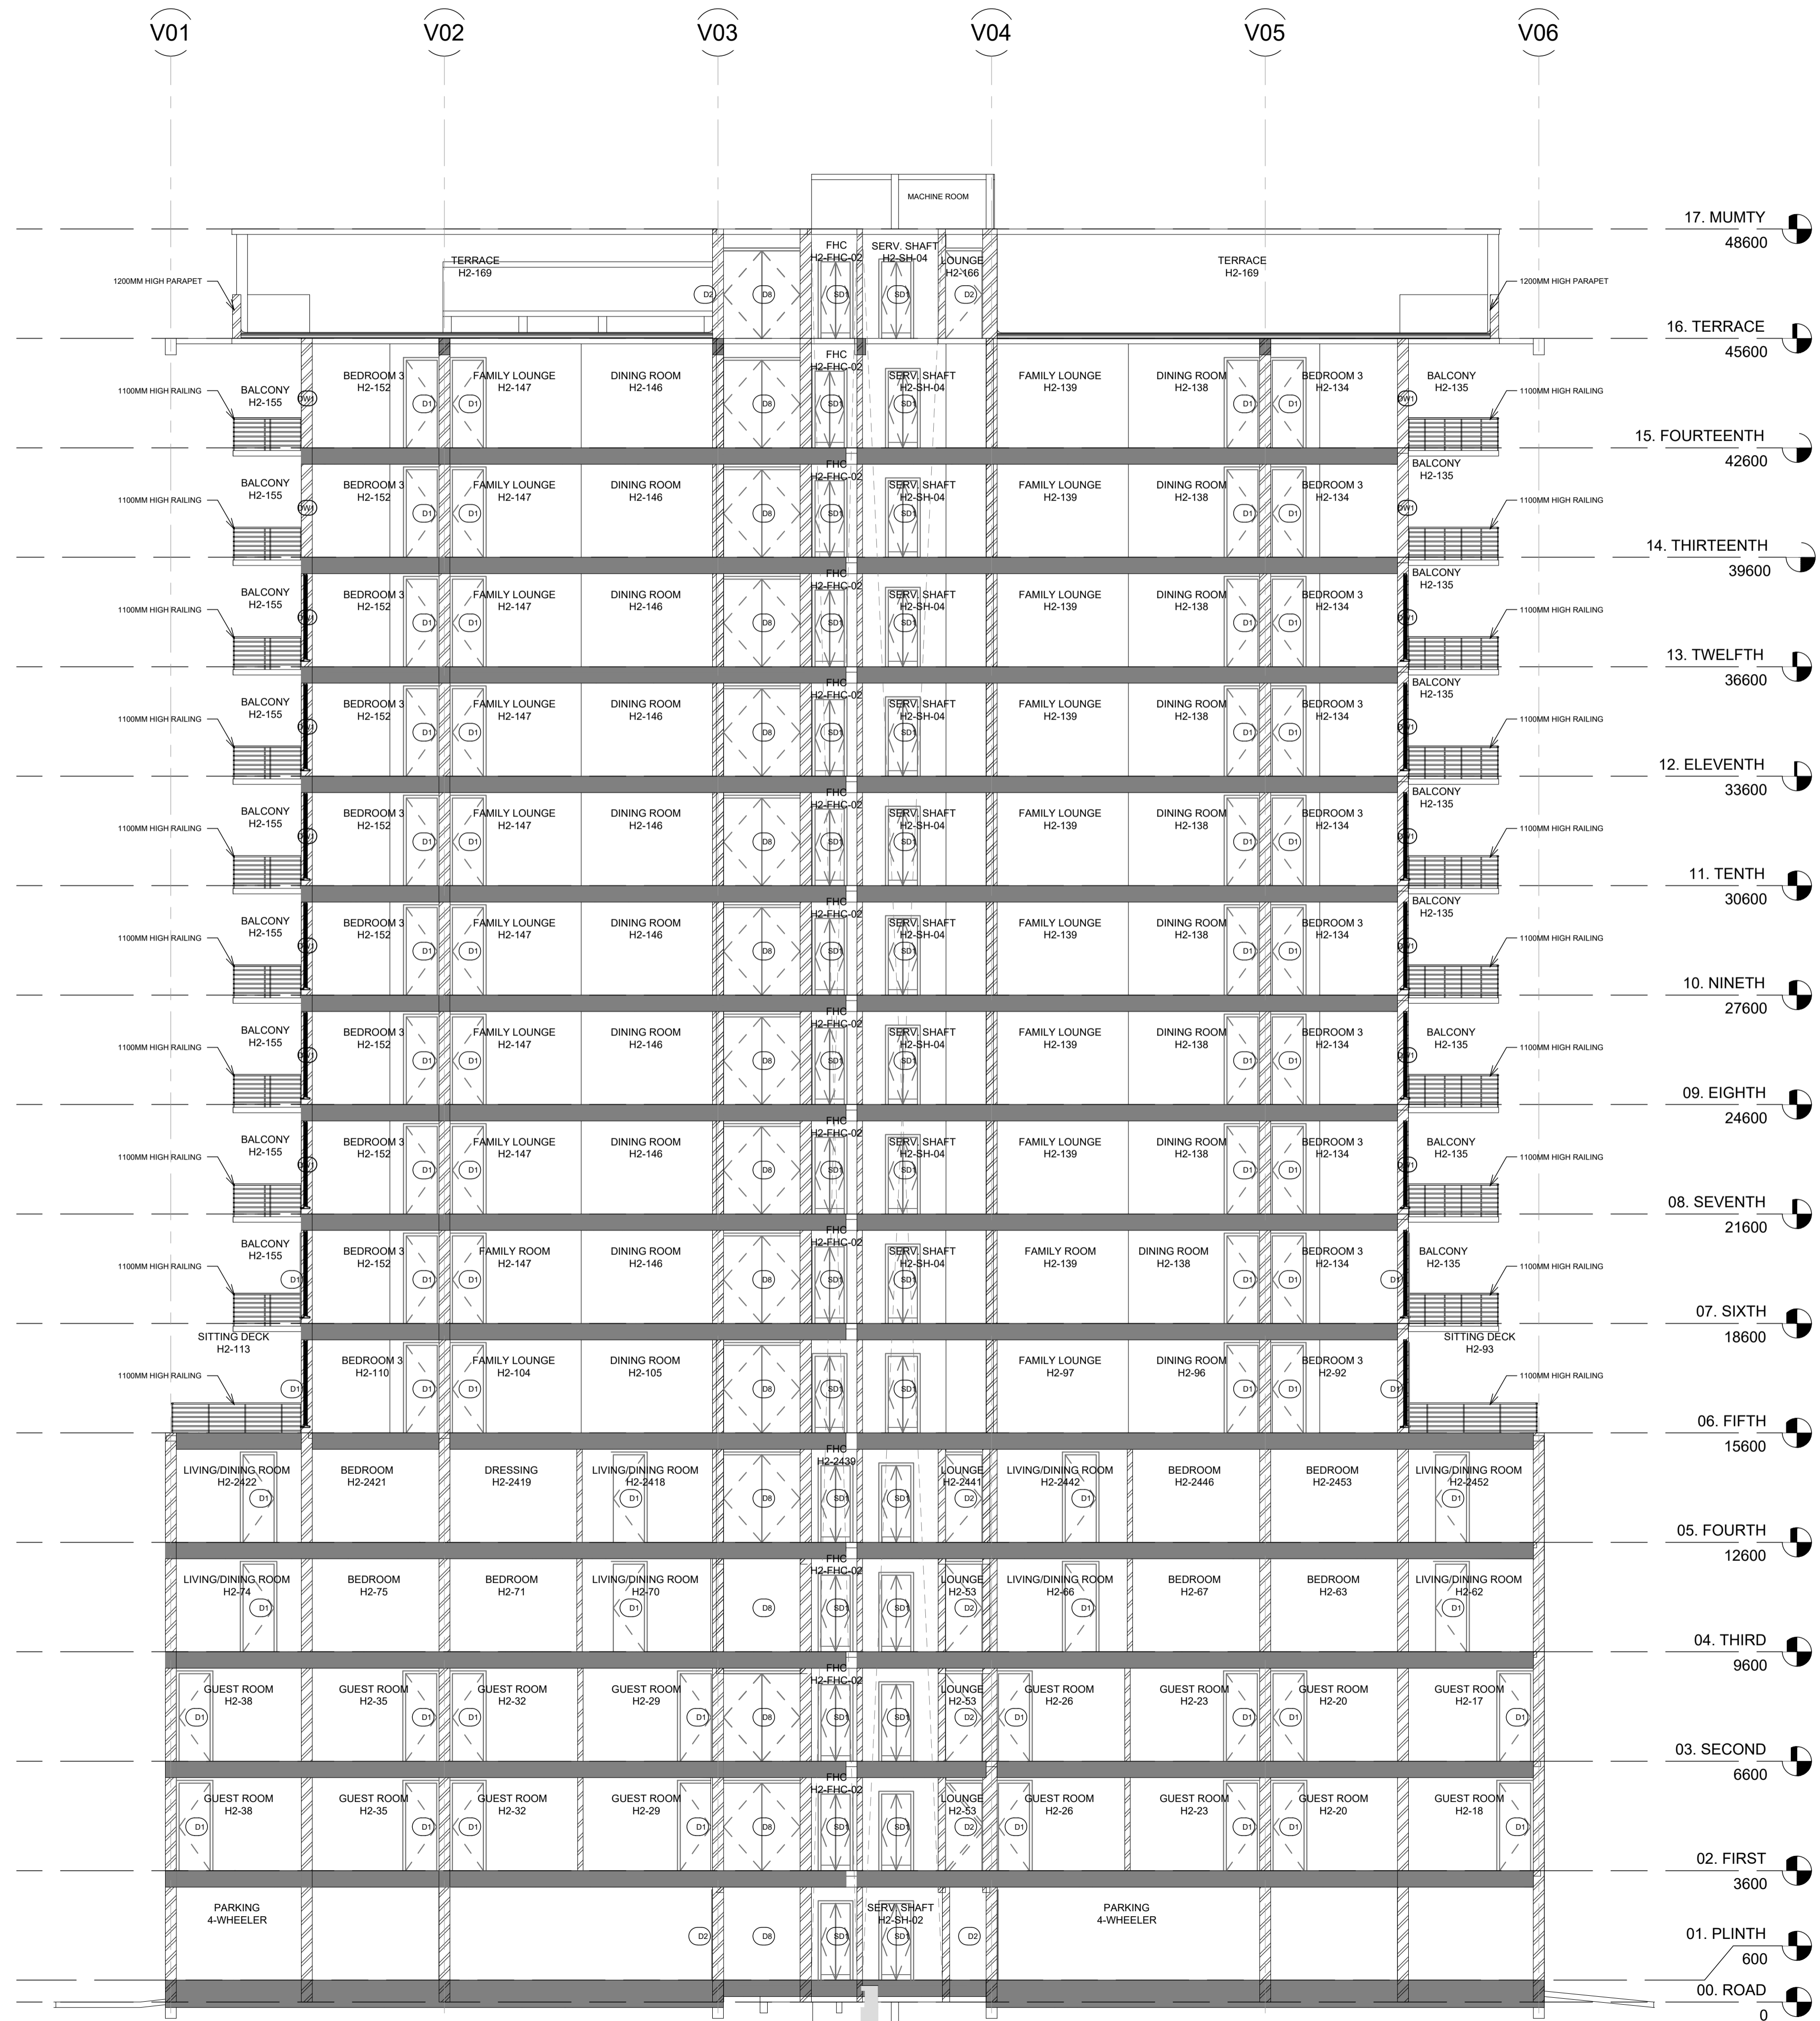

FOR REFERENCE ONLY

DATE	R1	REV. BY.	DESCRIPTION	DATE	NOS	ISSUED TO


ARCHITECT
SURESH GOEL and ASSOCIATES
 ARCHITECTS . ENGINEERS . PLANNERS

DWG ISSUED ON	27/05/2024	AT- NEW DELHI
SIG	SIG	PROJECT CODE 202210
Name :	Name :	BUILDING CODE H2
Originated by Architect	checked by Architect	

PROJECT: GUJARAT BIOTECHNOLOGY UNIVERSITY

	C-85 , SHIVALIK NEW DELHI-110017 TEL(011)41034450,26676254 MAIL:mail@sgadesignlab.com	Ar.S. Goel CHIEF ARCHITECT
	Project Status	CLIENT :

	BUILDING TYPE: HOUSING_BLOCK
	DRAWING TITLE: SECTION_01
	DRAWING NUMBER: 202210-H2-S4-AS-001
	SCALE: 1:100
SHEET SIZE : A1	SHEET NO :

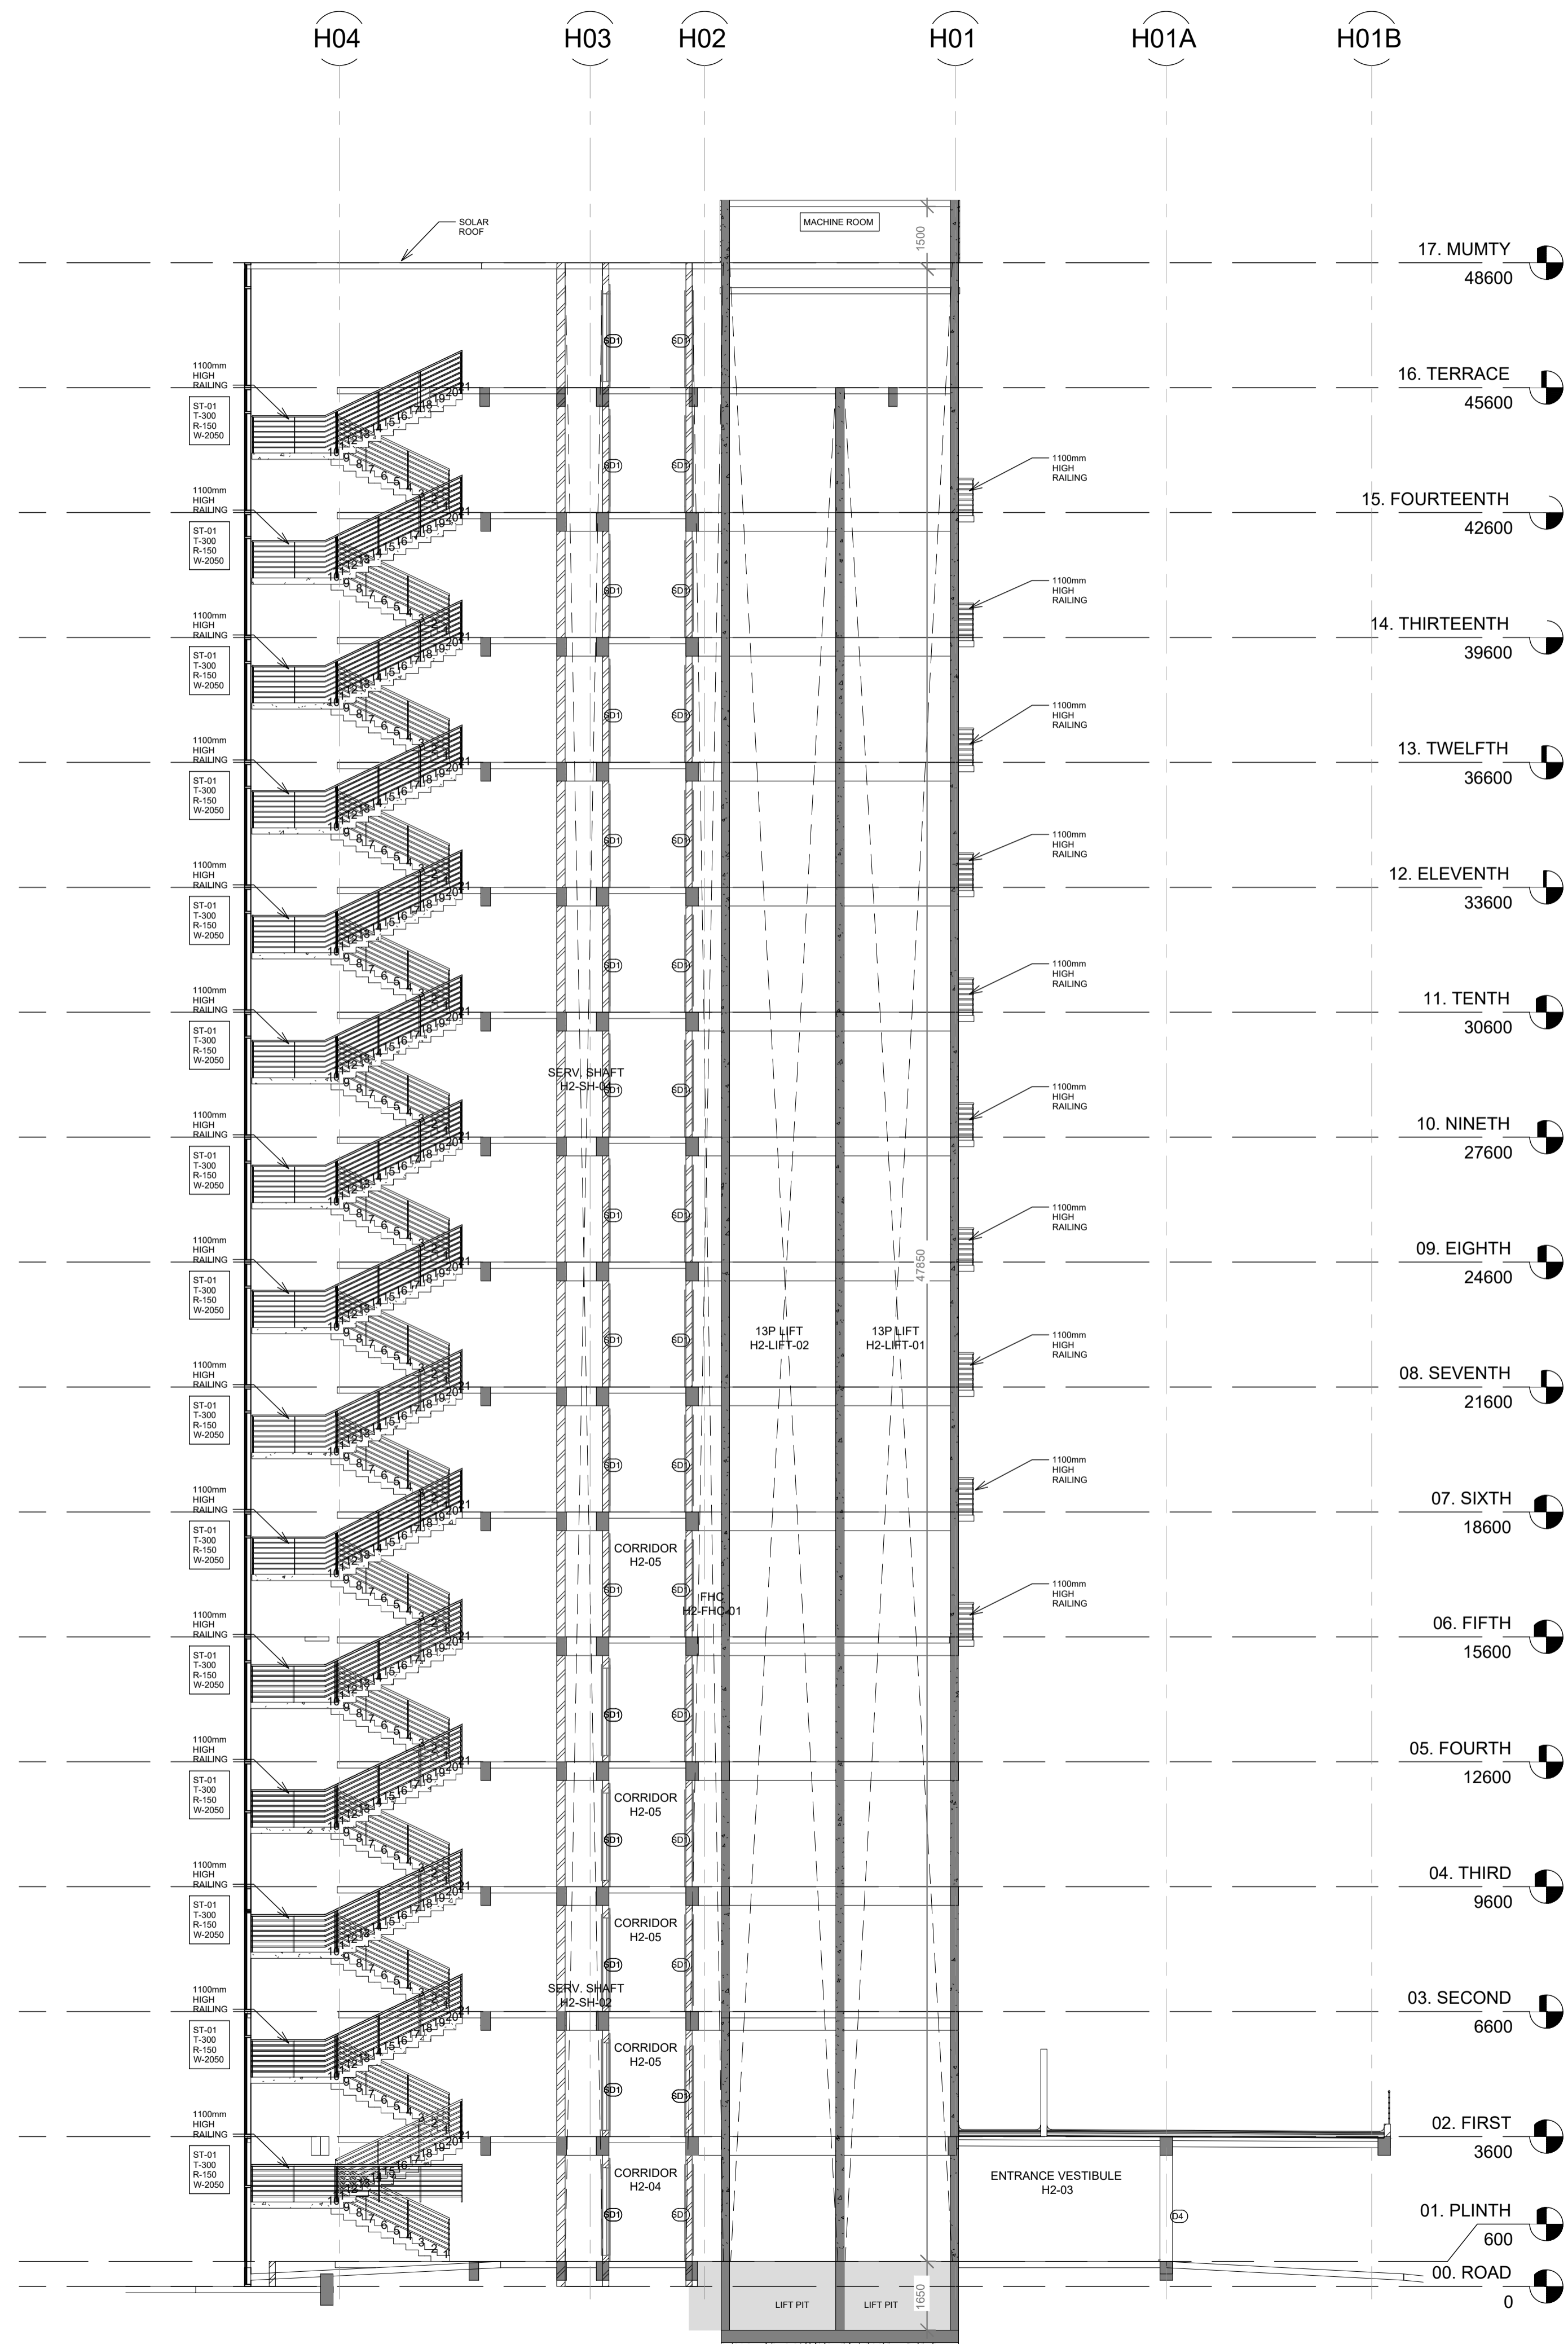

FOR REFERENCE ONLY

DATE	R1	REV. BY.	DESCRIPTION	DATE	NOS	ISSUED TO

ARCHITECT
SURESH GOEL and ASSOCIATES
 ARCHITECTS . ENGINEERS . PLANNERS

DWG ISSUED ON	27/05/2024	AT- NEW DELHI
SIG	SIG	PROJECT CODE 202210
Name :	Name :	BUILDING CODE
Originated by Architect	checked by Architect	H2


PROJECT: GUJARAT BIOTECHNOLOGY UNIVERSITY

	C-85 , SHIVALIK NEW DELHI-110017 TEL(011)41034450,26676254 MAIL:mail@sgadesignlab.com	Ar.S. Goel
		CHIEF ARCHITECT

Project Status CLIENT :

	BUILDING TYPE: HOUSING_BLOCK
	DRAWING TITLE: SECTION_02
	DRAWING NUMBER: 202210-H2-S4-AS-002

SCALE: 1:100 SHEET SIZE : A1 SHEET NO :

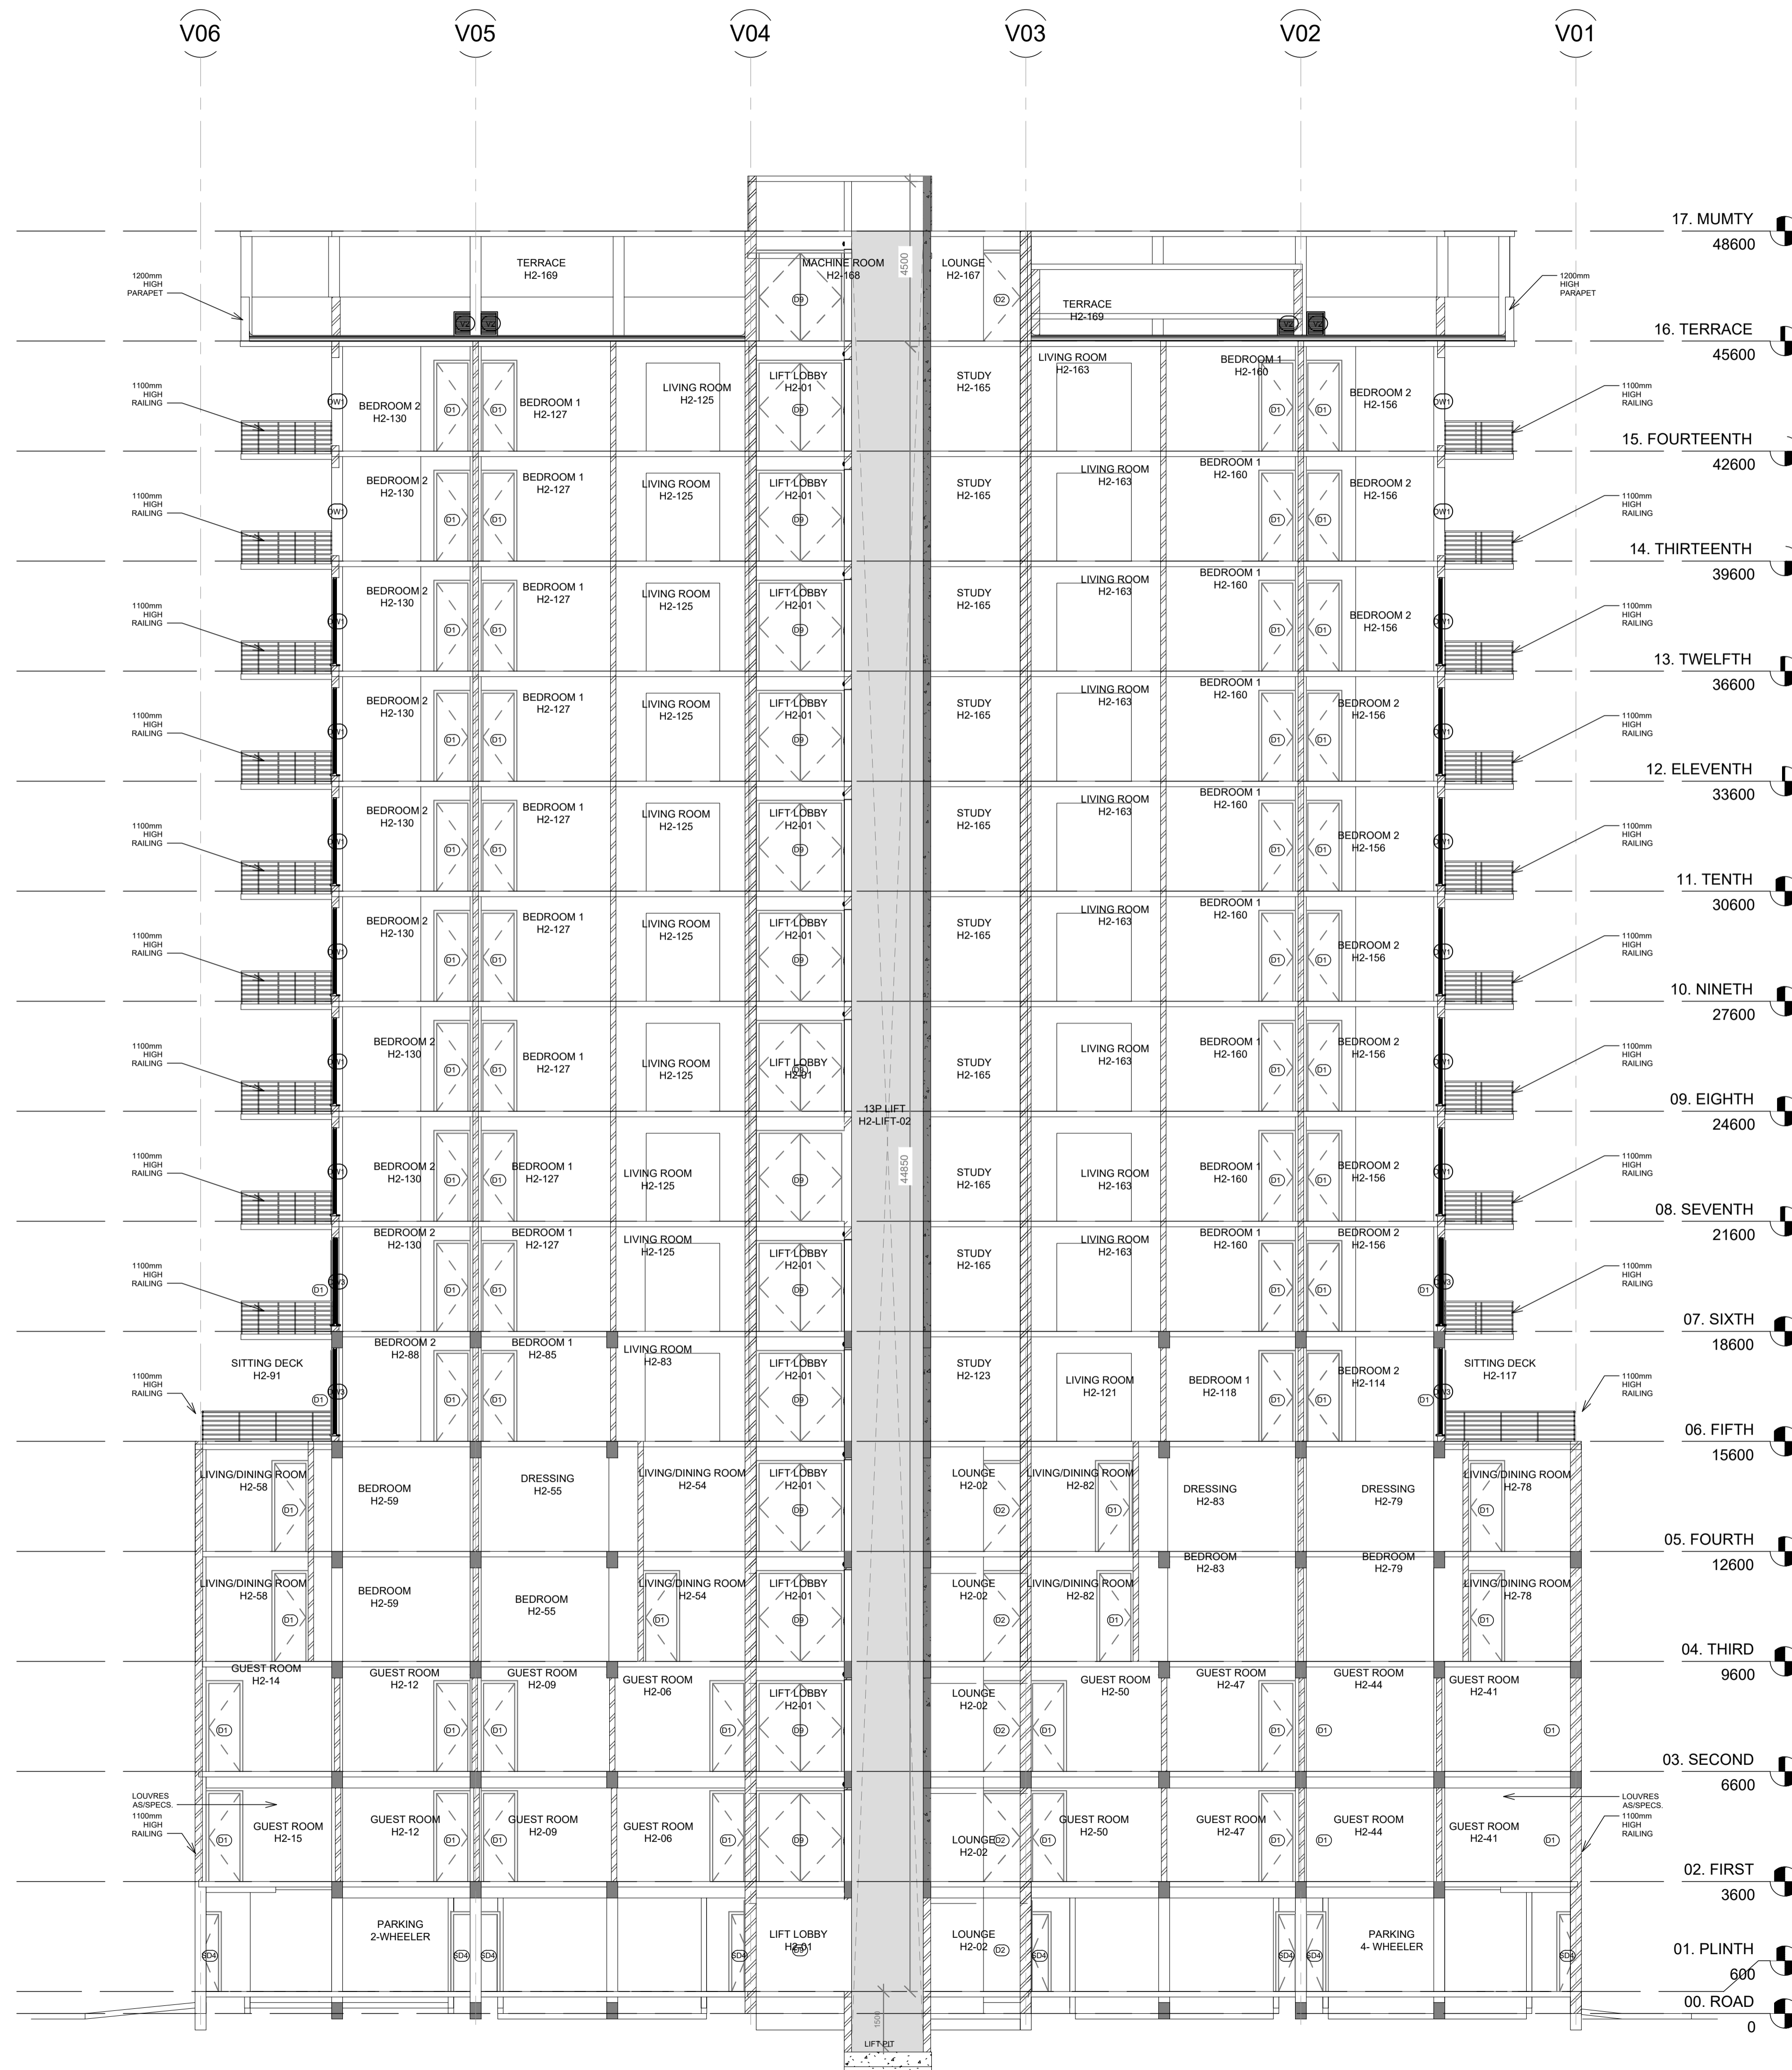

FOR REFERENCE ONLY

DATE	R1	REV. BY.	DESCRIPTION	DATE	NOS	ISSUED TO

ARCHITECT
SURESH GOEL and ASSOCIATES
ARCHITECTS . ENGINEERS . PLANNERS

DWG ISSUED ON	27/05/2024	AT- NEW DELHI
SIG	SIG	PROJECT CODE 202210
Name :	Name :	BUILDING CODE H2
Originated by Architect	checked by Architect	

PROJECT: GUJARAT BIOTECHNOLOGY UNIVERSITY

	C-85 , SHIVALIK NEW DELHI-110017 TEL(011)41034450,26676254 MAIL:mail@sgadesignlab.com	Ar.S. Goel
		CHIEF ARCHITECT

Project Status: CLIENT :

	BUILDING TYPE: HOUSING_BLOCK
	DRAWING TITLE: SECTION_03
	DRAWING NUMBER: 202210-H2-S4-AS-003

SCALE: 1:100 SHEET SIZE : A1 SHEET NO :