

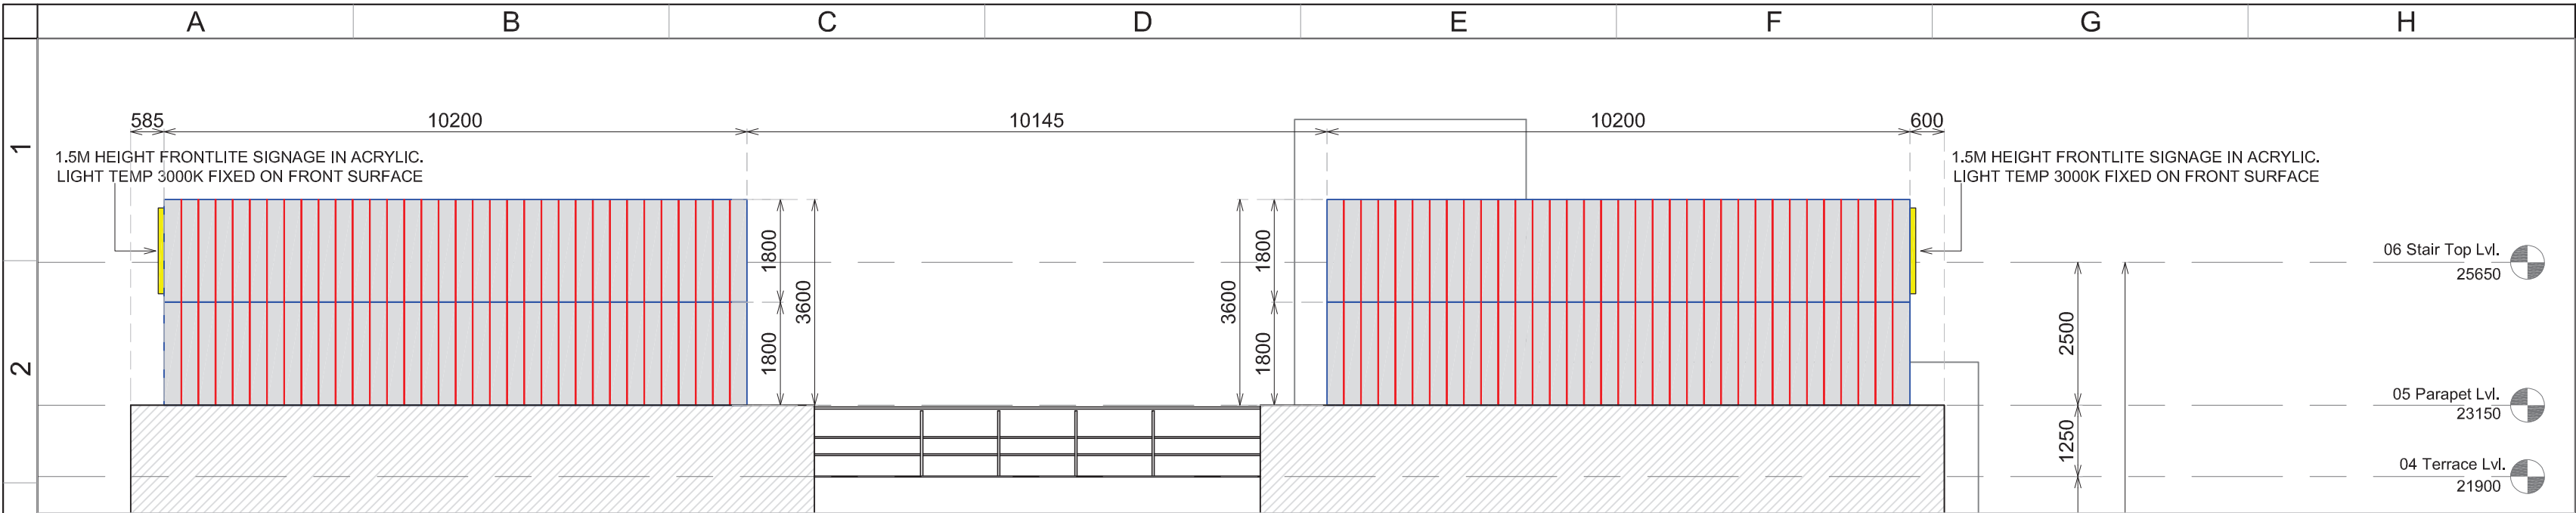


This drawing and the design it covers is the property of ESSTEAM DESIGN SERVICES LLP. It is merely loaned on the borrower's express agreement that it will not be reproduced, copied, loaned, exhibited nor used except in a limited way and private use as permitted by any written consent given by the lender to the borrower.

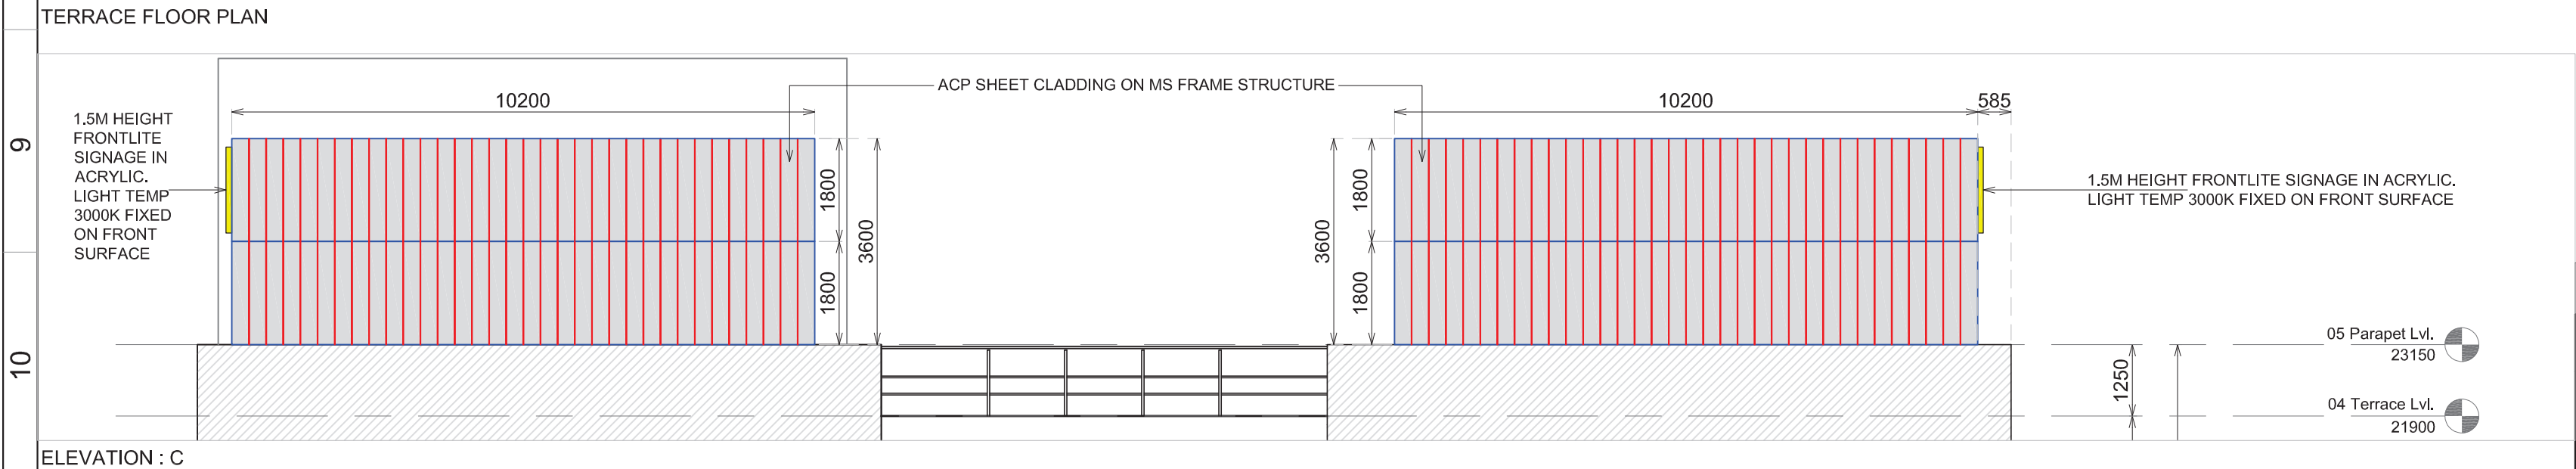

PROJECT :					
GUJARAT BIOTECHNOLOGY UNIVERSITY, GANDHINAGAR.					
NOTES :					
*IN CASE OF ANY DISCREPANCY BETWEEN ARCHITECT'S DRAWINGS AND OTHER CONSULTANT'S DRAWINGS, PLEASE BRING IT TO THE NOTICE OF ARCHITECT BEFORE EXECUTION.					
*IN CASE OF ANY REVISION, PLEASE DISCARD THE PREVIOUS DRAWINGS IMMEDIATELY.					
*CONSIDER ROAD LVL AS +10000 MM (REFERENCE LEVEL)					
*ALL DIMENSION ARE IN MM					
OPENING SCHEDULE					
SR. NO.	SIZE	SILL LVL	LIN. LVL	QTY.	REMARKS

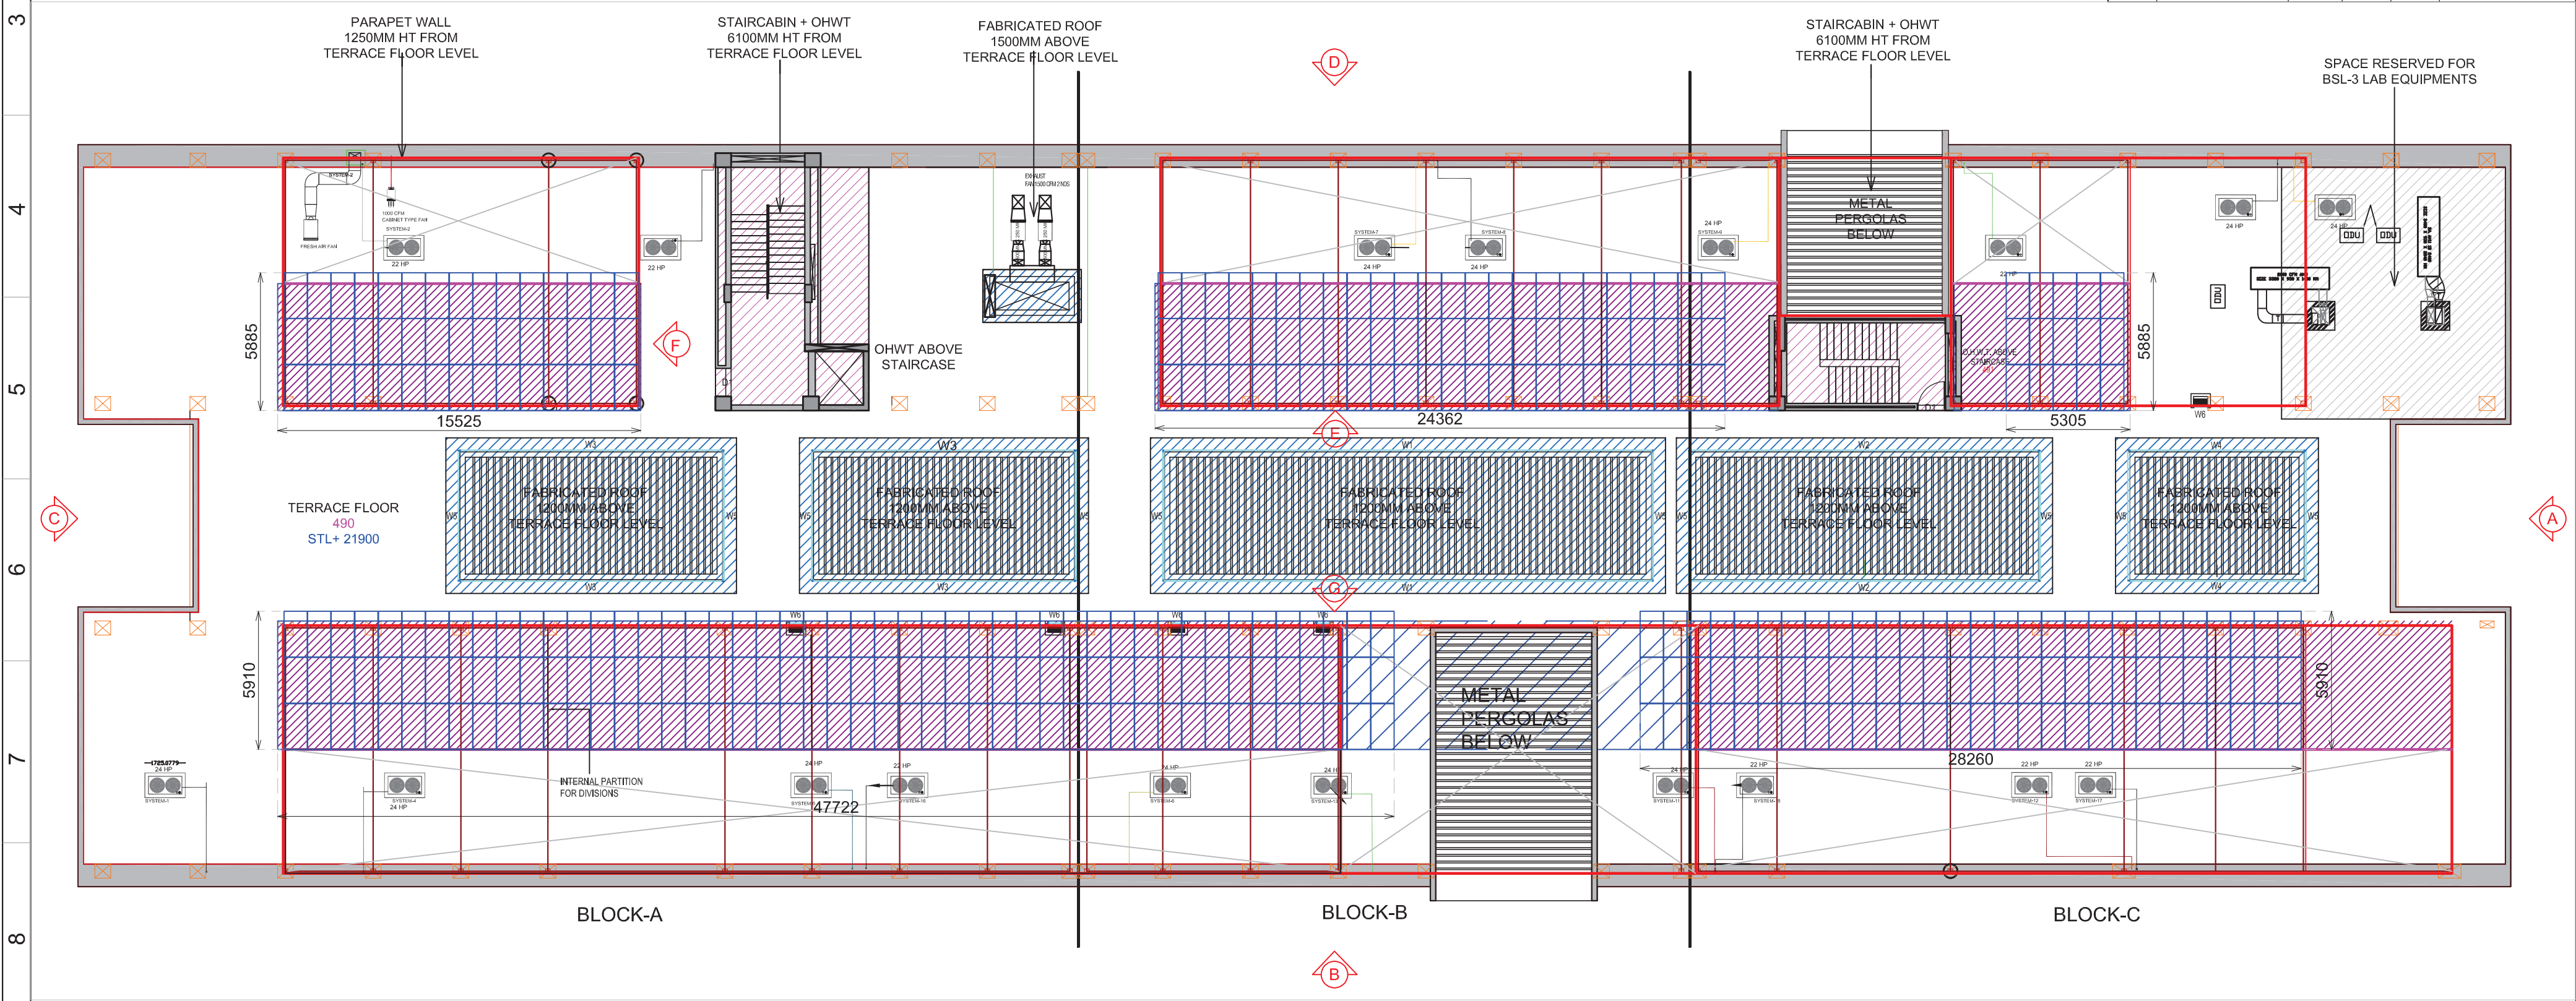

REFERENCE DRAWING LIST :		DWG.NO.	LEGEND :	
				FACADE (ACP SHEET CLAD ON MS FRAME)
				ROOF (GI SHEET + SOLAR PANELS ABOVE)
				EXISTING COLUMN
				MS PLATE
				5 MM HORIZONTAL GROOVE IN FACADE
				5 MM VERTICAL GROOVE IN FACADE
				SOLAR PANELS
				ELEVATION TAG

KEY PLAN	
----------	--

FOR TENDER
ISSUE DATE : 23.12.2024

R0	23.12.2024	FIRST ISSUE	JASON	DHAVAL	GBU 23.12.24
REV. NO.	DATE	DESCRIPTION	DRAWN	CHECK	COPY

TITLE : TERRACE FLOOR PLAN

PROJ. NO. : A2241218 DATE : 29.07.2024


DWG. NO. : B1-104-WC-01 SCALE : N.T.S.

SURAT HYDERABAD

4TH FLOOR, 'SAMANVAY', NR.CHANDNI CHOWK, PIPOD, SURAT - 395007, INDIA
CONTACT : +91 9909016610 | TELE FAX : +91 261-2729127
EMAIL : office.essteam@gmail.com | WEBSITE : www.essteam.in




This drawing and the design it covers is the property of ESSTEAM DESIGN SERVICES LLP. It is merely loaned on the borrower's express agreement that it will not be reproduced, copied, loaned, exhibited nor used except in a limited way and private use as permitted by any written consent given by the lender to the borrower.

ALL DIMENSIONS ARE IN MILLIMETERS EXCEPT WHERE SPECIFIED.
ALL DIMENSIONS ARE TO BE READ AND NOT MEASURED.

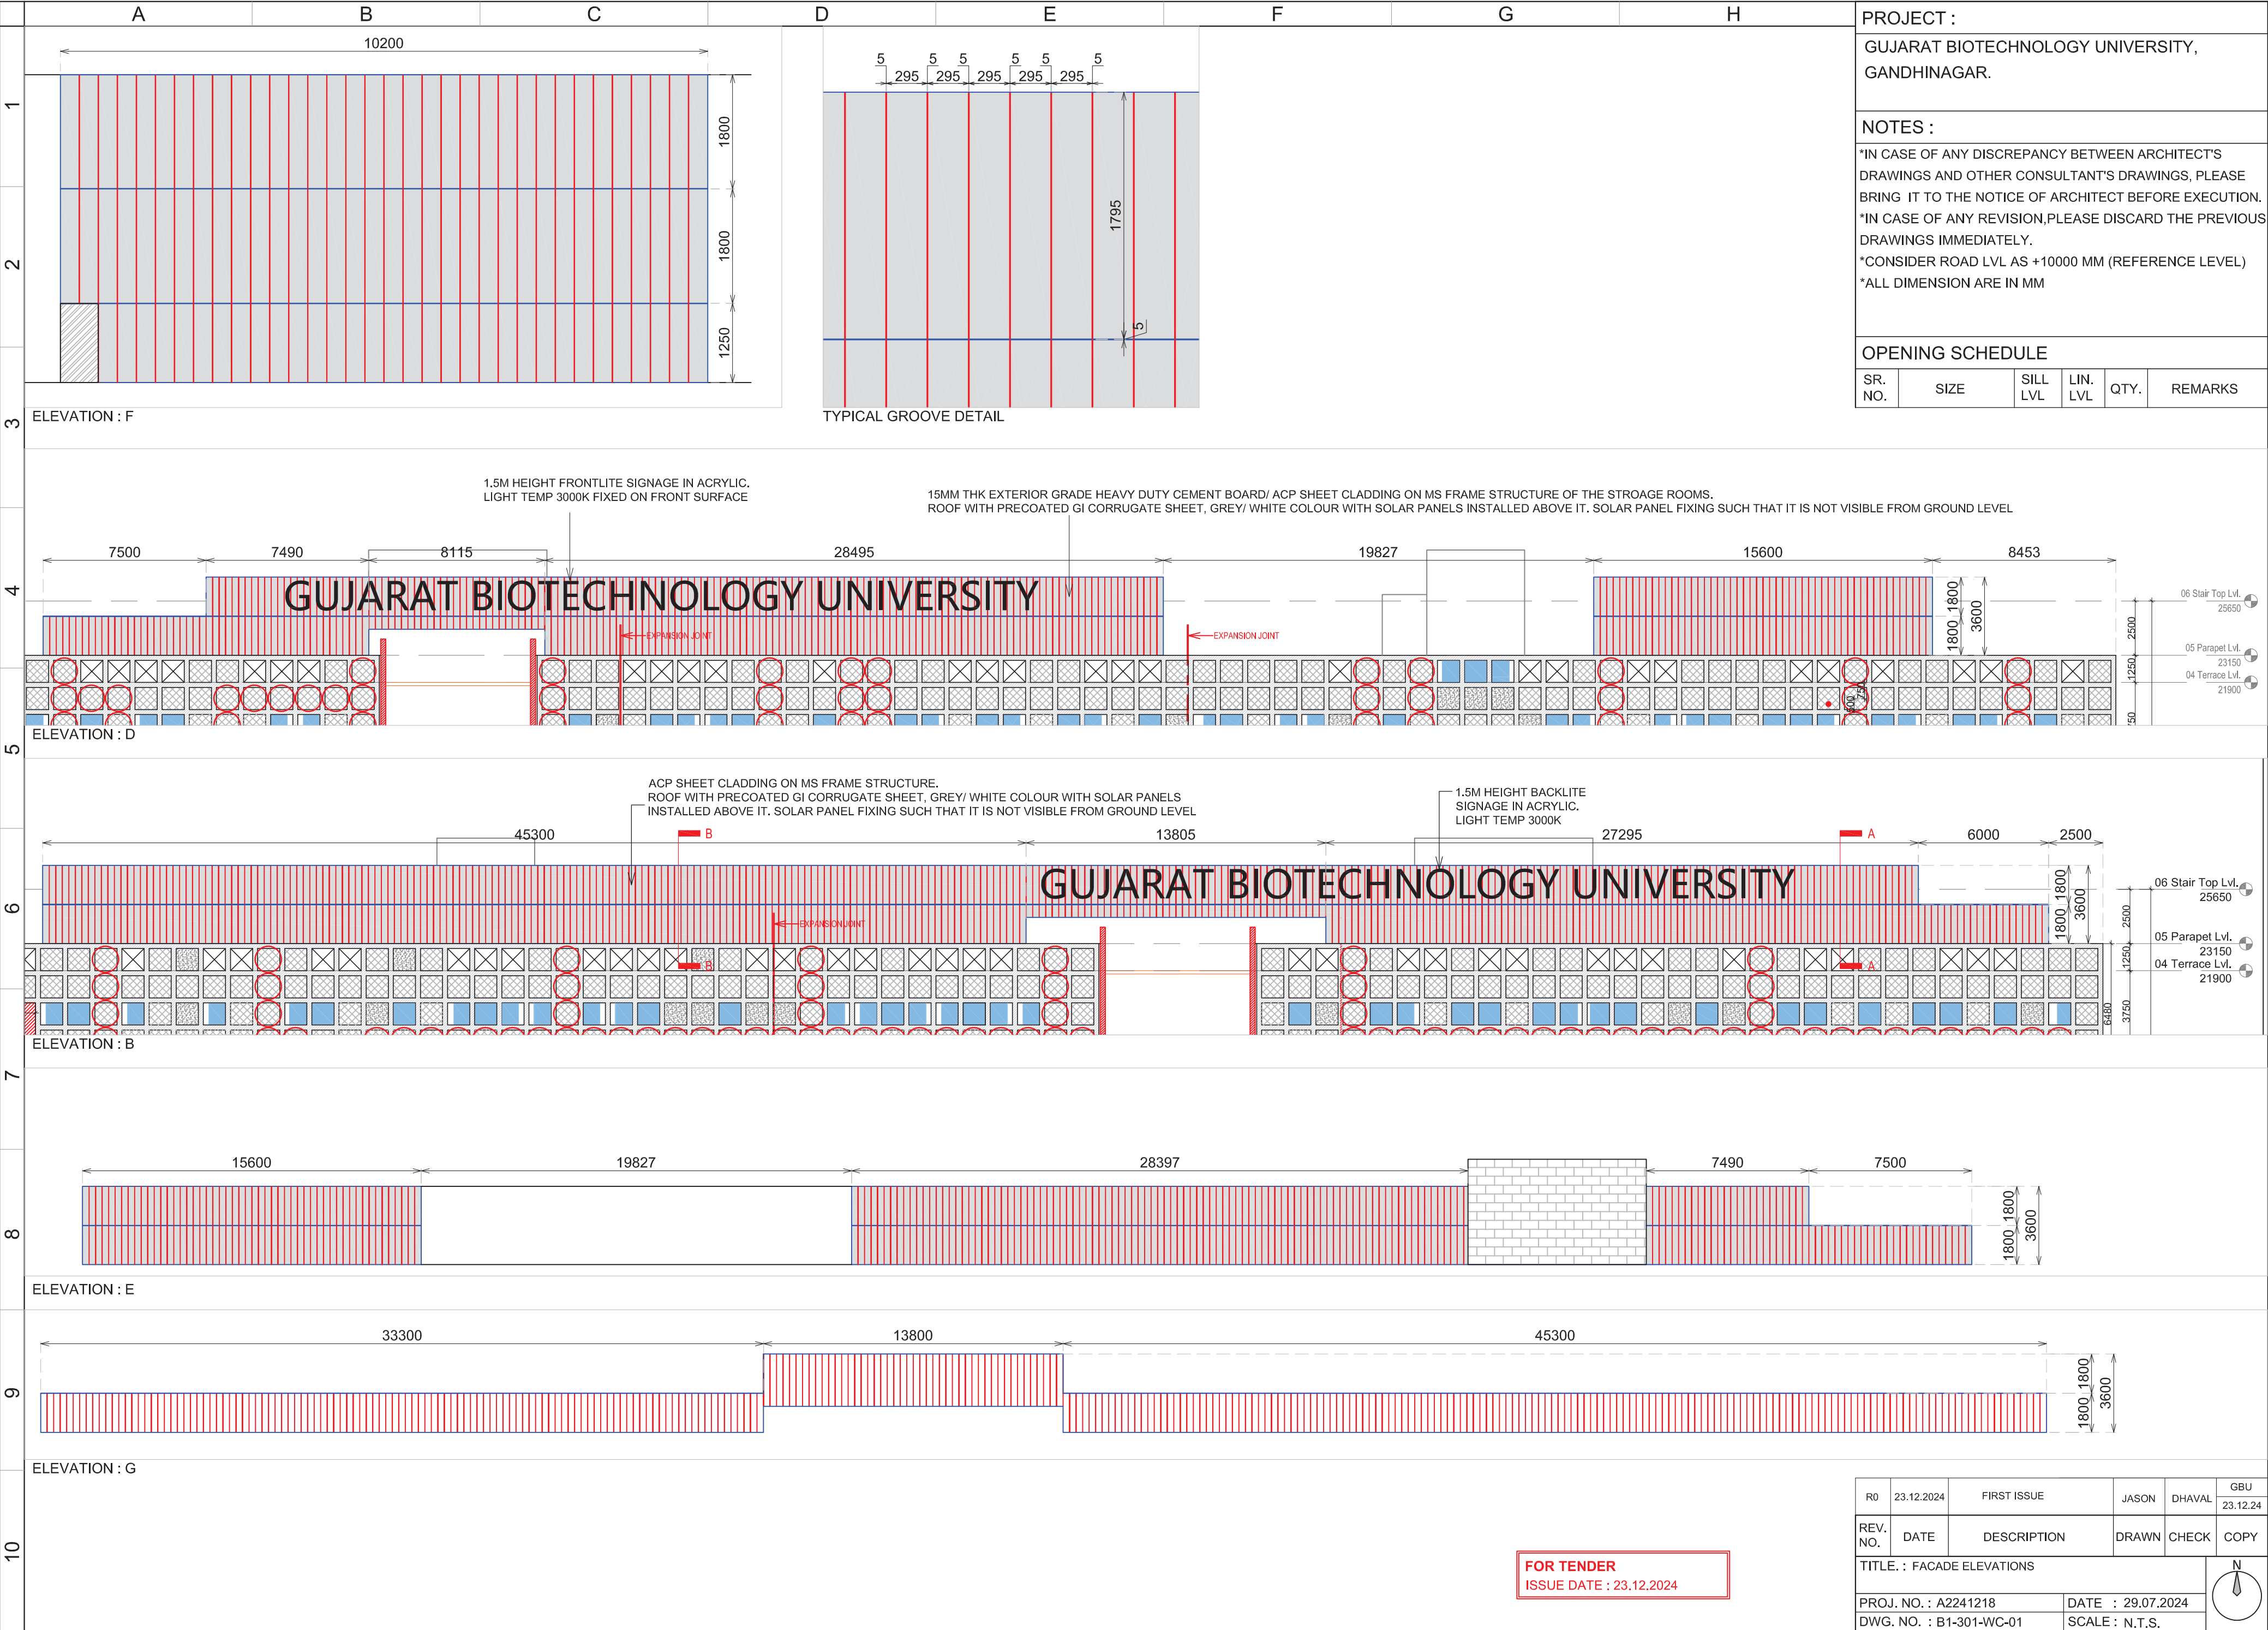


REFERENCE DRAWING LIST :	DWG.NO.	LEGEND :	KEY PLAN
		 FACADE (ACP SHEET CLAD ON MS FRAME)	
		 ROOF (GI SHEET + SOLAR PANELS ABOVE)	
		 EXISTING COLUMN	
		 MS PLATE	
		 5 MM HORIZONTAL GROOVE IN FACADE	
		 5 MM VERTICAL GROOVE IN FACADE	
		 SOLAR PANELS	 SURAT HYDERABAD 4TH FLOOR, 'SAMANVAY', NR.CHANDNI CHOWK, PIPLD, SURAT - 395007 .INDIA CONTACT : +91 9909016610 TELE FAX : +91 261-2729127 EMAIL : office.essteam@gmail.com WEBSITE : www.essteam.in
		 ELEVATION TAG	

This drawing and the design it covers is the property of ESSTEAM, Architects and Urban Designers. It is merely loaned on the borrower's express agreement that it will not be reproduced, copied, loaned exhibited nor used except in a limited way and private use as permitted by any written consent given by the lender to the borrower.

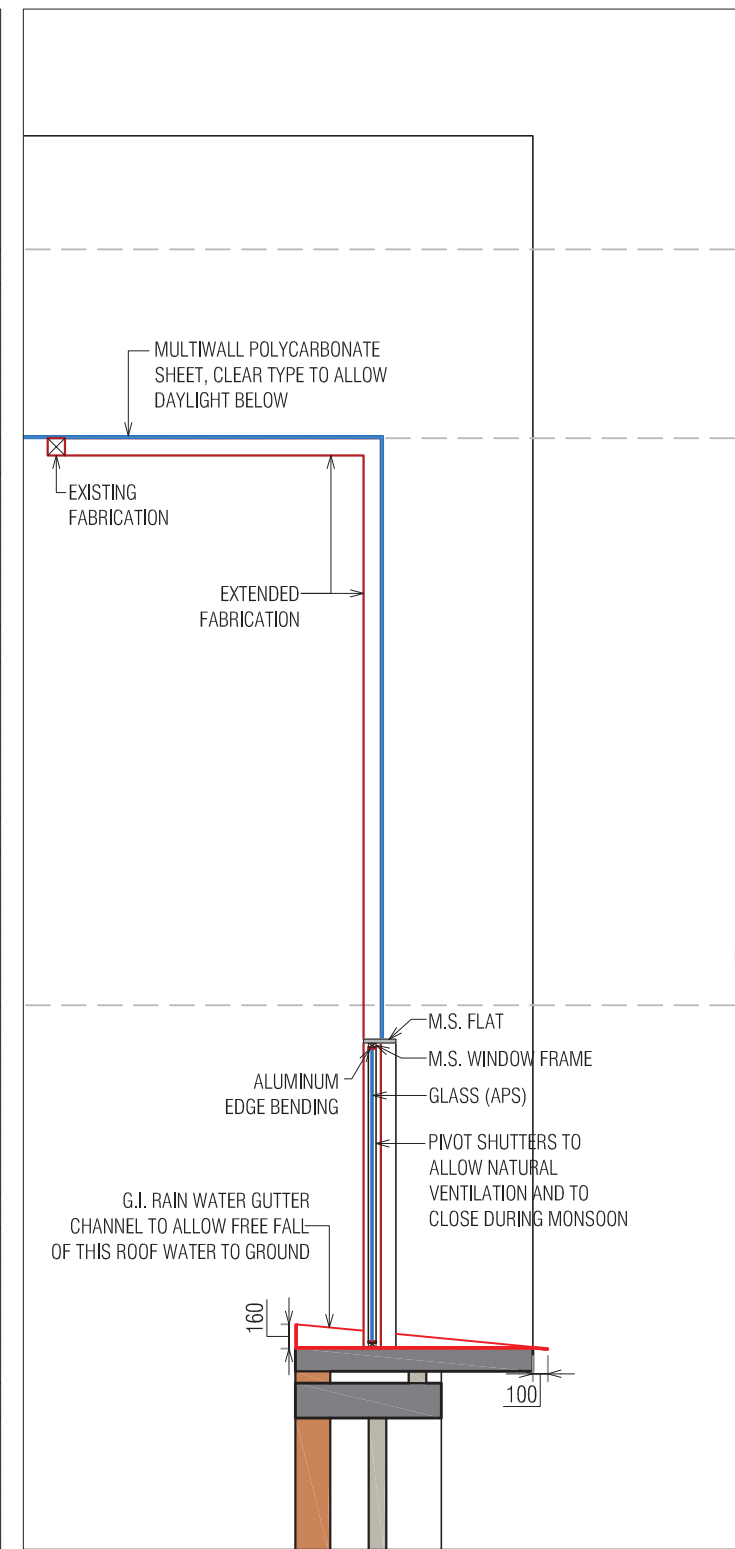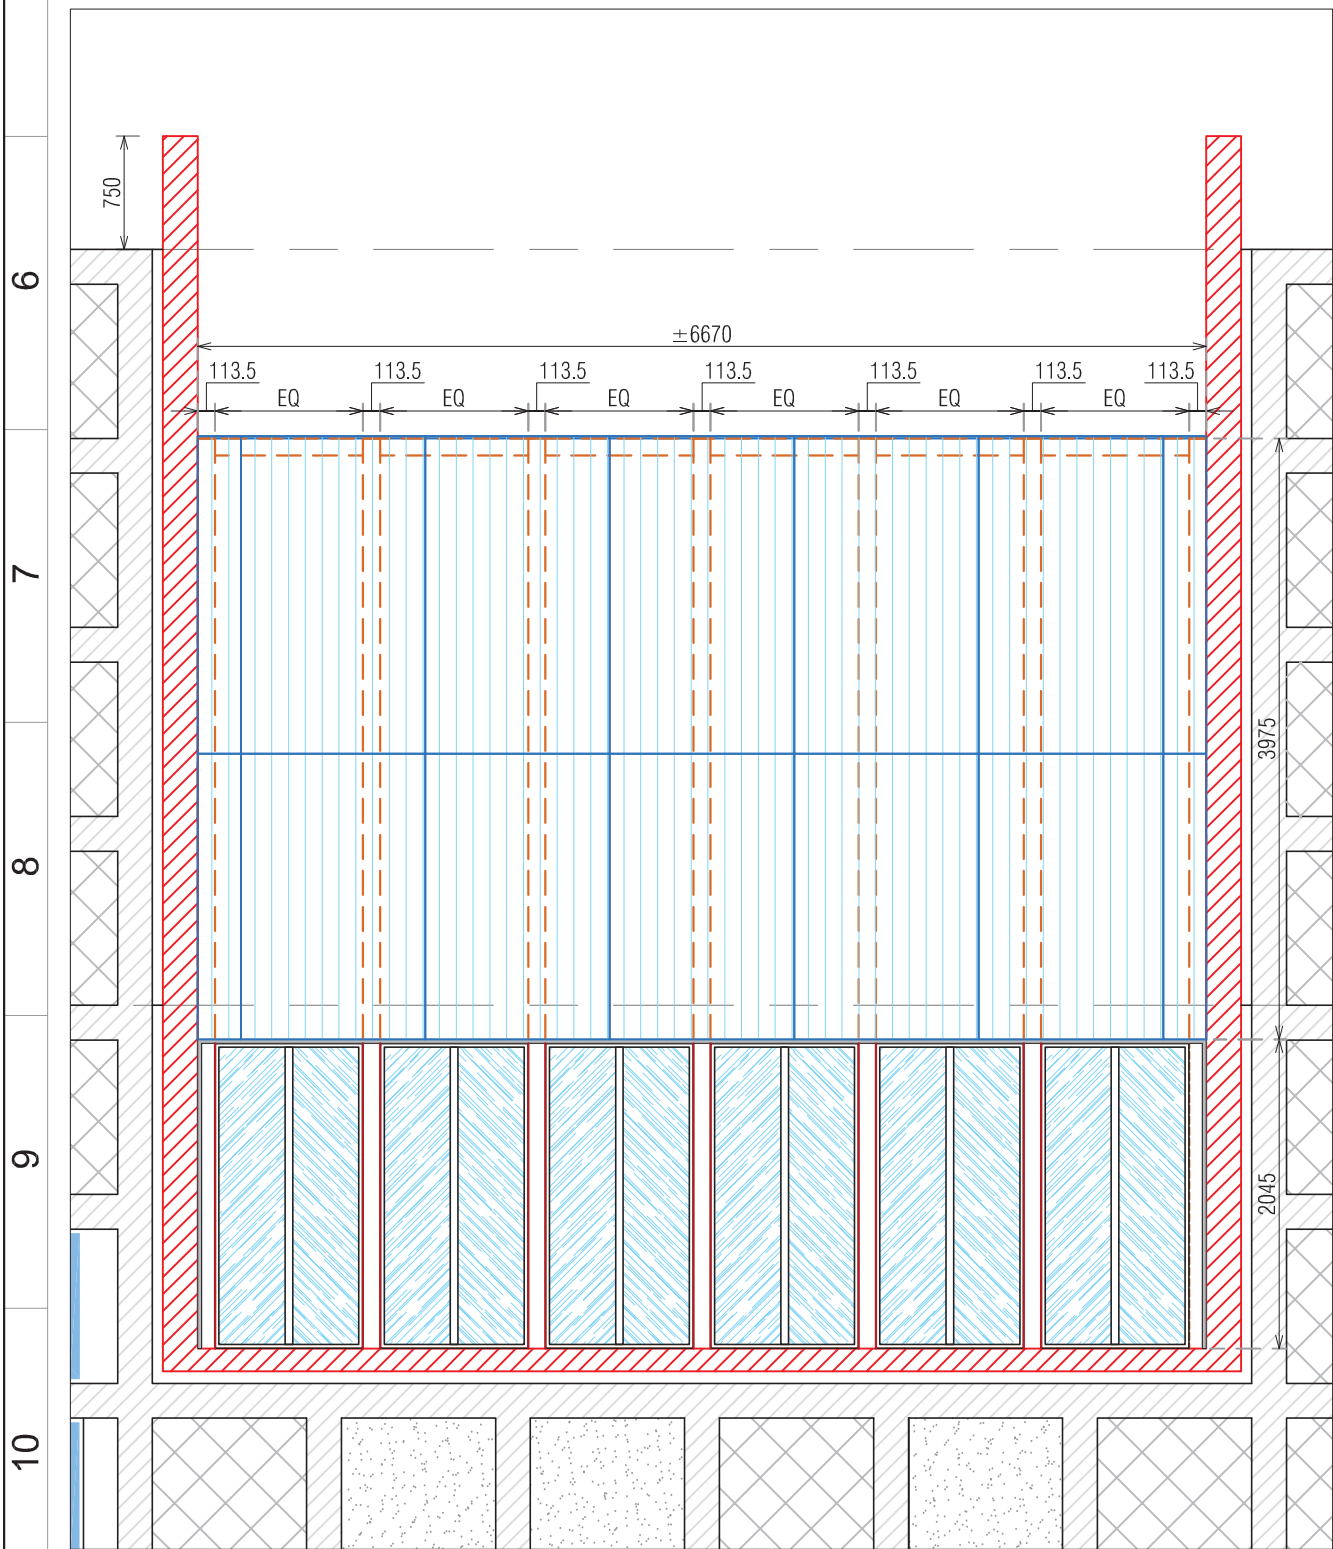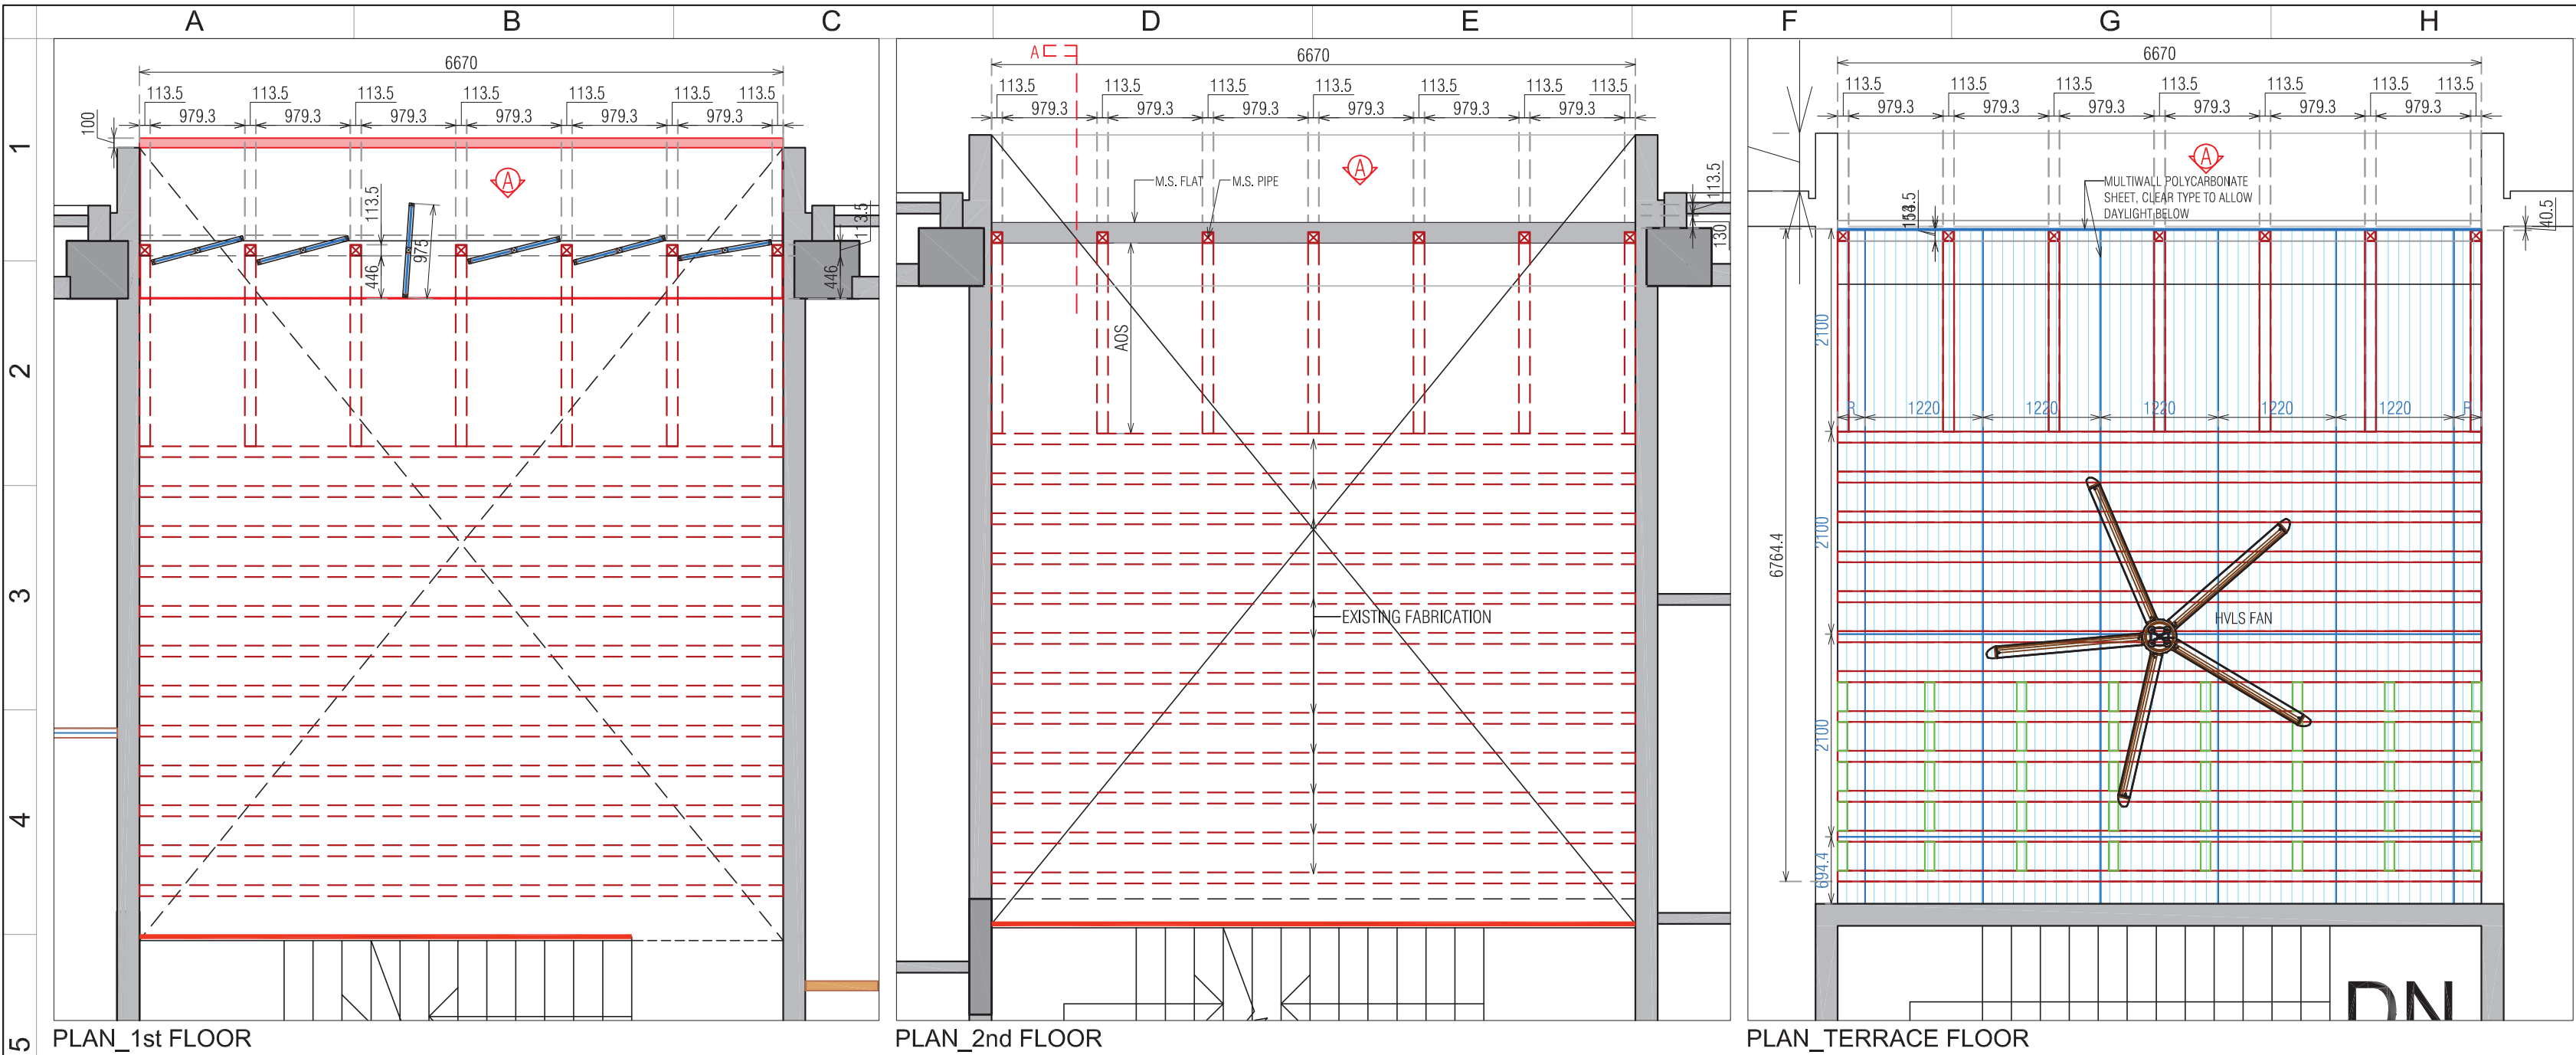

REFERENCE IMAGE : HVLS FAN

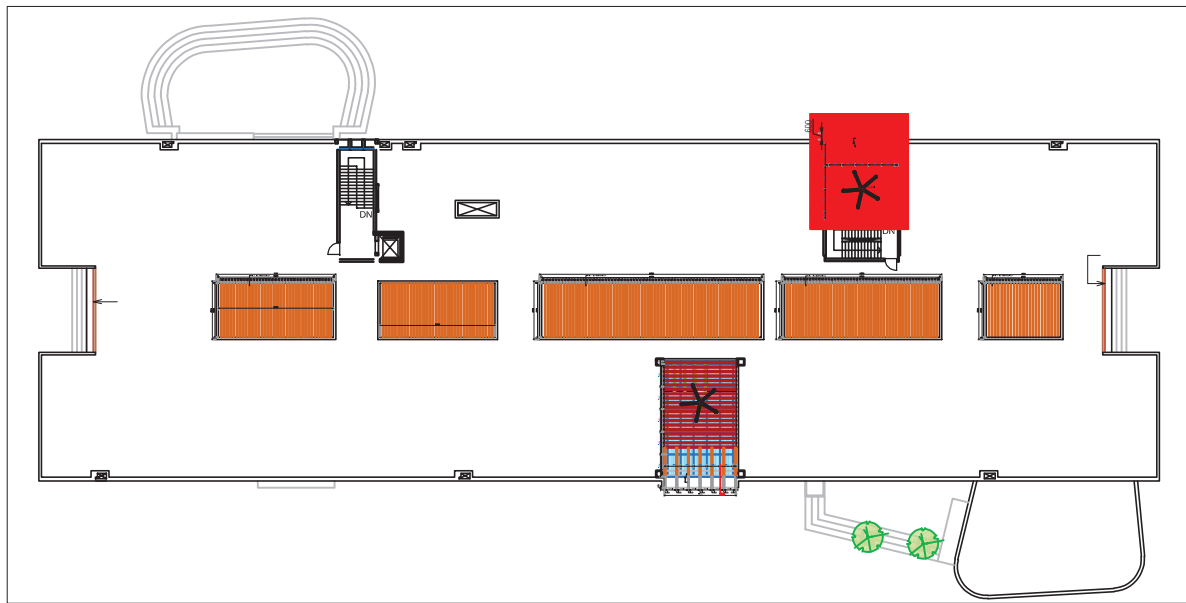

PROJECT :

GUJARAT BIOTECHNOLOGY UNIVERSITY,
GANDHINAGAR.

NOTES :

*IN CASE OF ANY DISCREPANCY BETWEEN ARCHITECT'S DRAWINGS AND OTHER CONSULTANT'S DRAWINGS,PLEASE BRING IT TO THE NOTICE OF ARCHITECT BEFORE EXECUTION.

*IN CASE OF ANY REVISION,PLEASE DISCARD THE PREVIOUS DRAWINGS IMMEDIATELY.

*ROAD LEVEL FROM CENTER OF THE ROAD IS CALCULATED AS + 000 MM

*ALL DIMENSION ARE IN MM

OPENING SCHEDULE

SR. NO.	SIZE	SILL LVL	LIN. LVL	QTY.	REMARKS

MEMBER LEGEND	SIZE AND SHAPE
	 113.5X113.5X4.8 (TUBE)
	 100X100X5 (TUBE)

FOR TENDER

ISSUE DATE: 23.12.2024

R2	23.12.2024	SKYLIGHT FABRICATION	DHAVAL PADHIAR	NISHITH	GBU	23.12.2024
R1	12.08.2020	SECOND ISSUE	PRIYANK	RAHIL		12.08.2020
R0	21.01.2019	FIRST ISSUE	DHAVAL PADHIAR	NISHITH		21.01.2019

REV. NO.	DATE	DESCRIPTION	DRAWN	CHECK	COPY

IIIII CONSULTANT:

FLOOR PLAN & ELEVATION DETAIL (NORTH SIDE)






PROJ. NO. : A2241218	DATE : 19.01.2019
DWG. NO. : B1-406-ID-02	SCALE : N.T.S.

SURAT AHMEDABAD HYDERABAD

ARCHITECTURE | INTERIOR | ART
URBAN DESIGN | URBAN PLANNING
GREEN BUILDING CONSULTANCY

'SAMANYAY'| 4th F L O O R | NR.CHANDNI CHOWK | PIPLOD | SURAT - 395007 | INDIA
CONTACT NO: +91 9909016610 | TELE FAX : +91 261-2729127 | EMAIL : office.essteam@gmail.com

This drawing and the design it covers is the property of ESSTEAM, Architects and Urban Designers. It is merely loaned on the borrower's express agreement that it will not be reproduced, copied, loaned exhibited nor used except in a limited way and private use as permitted by any written consent given by the lender to the borrower.

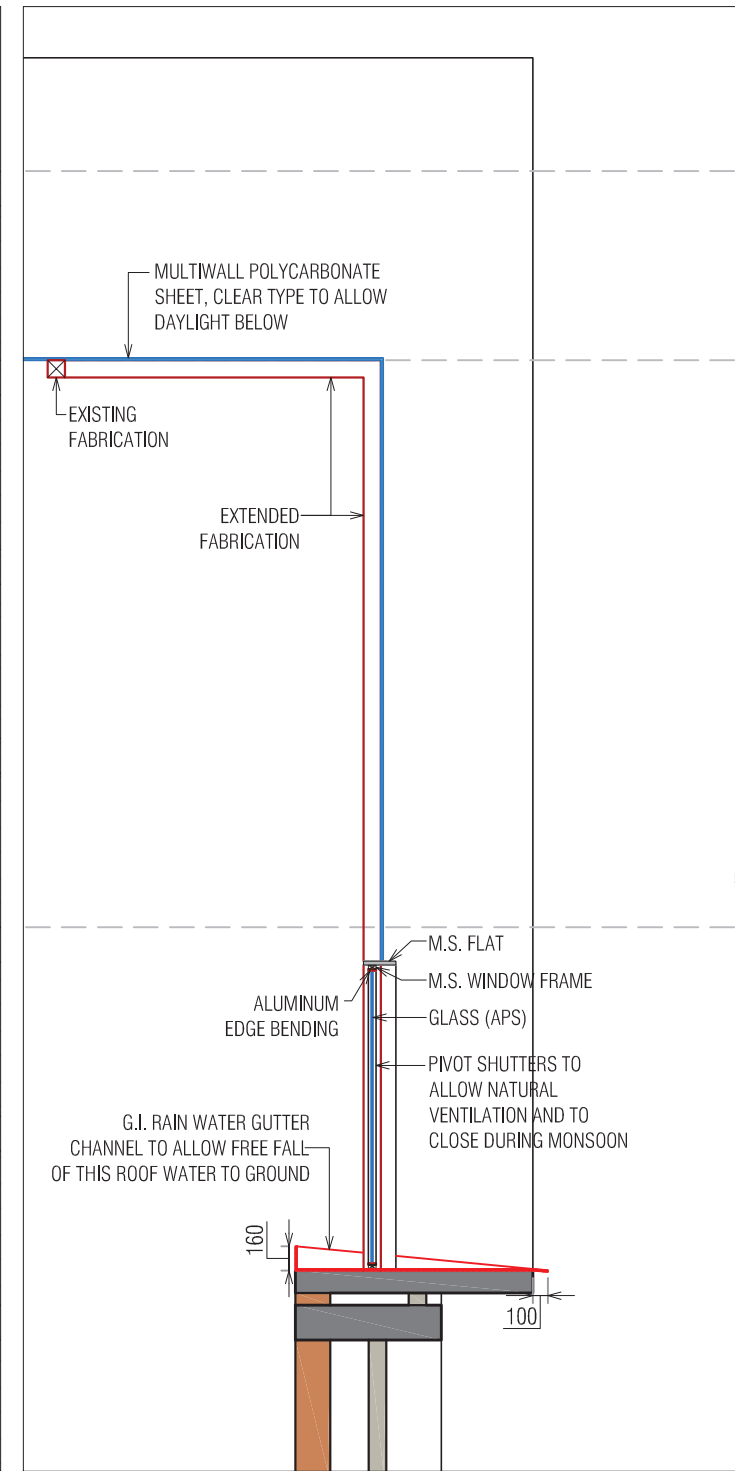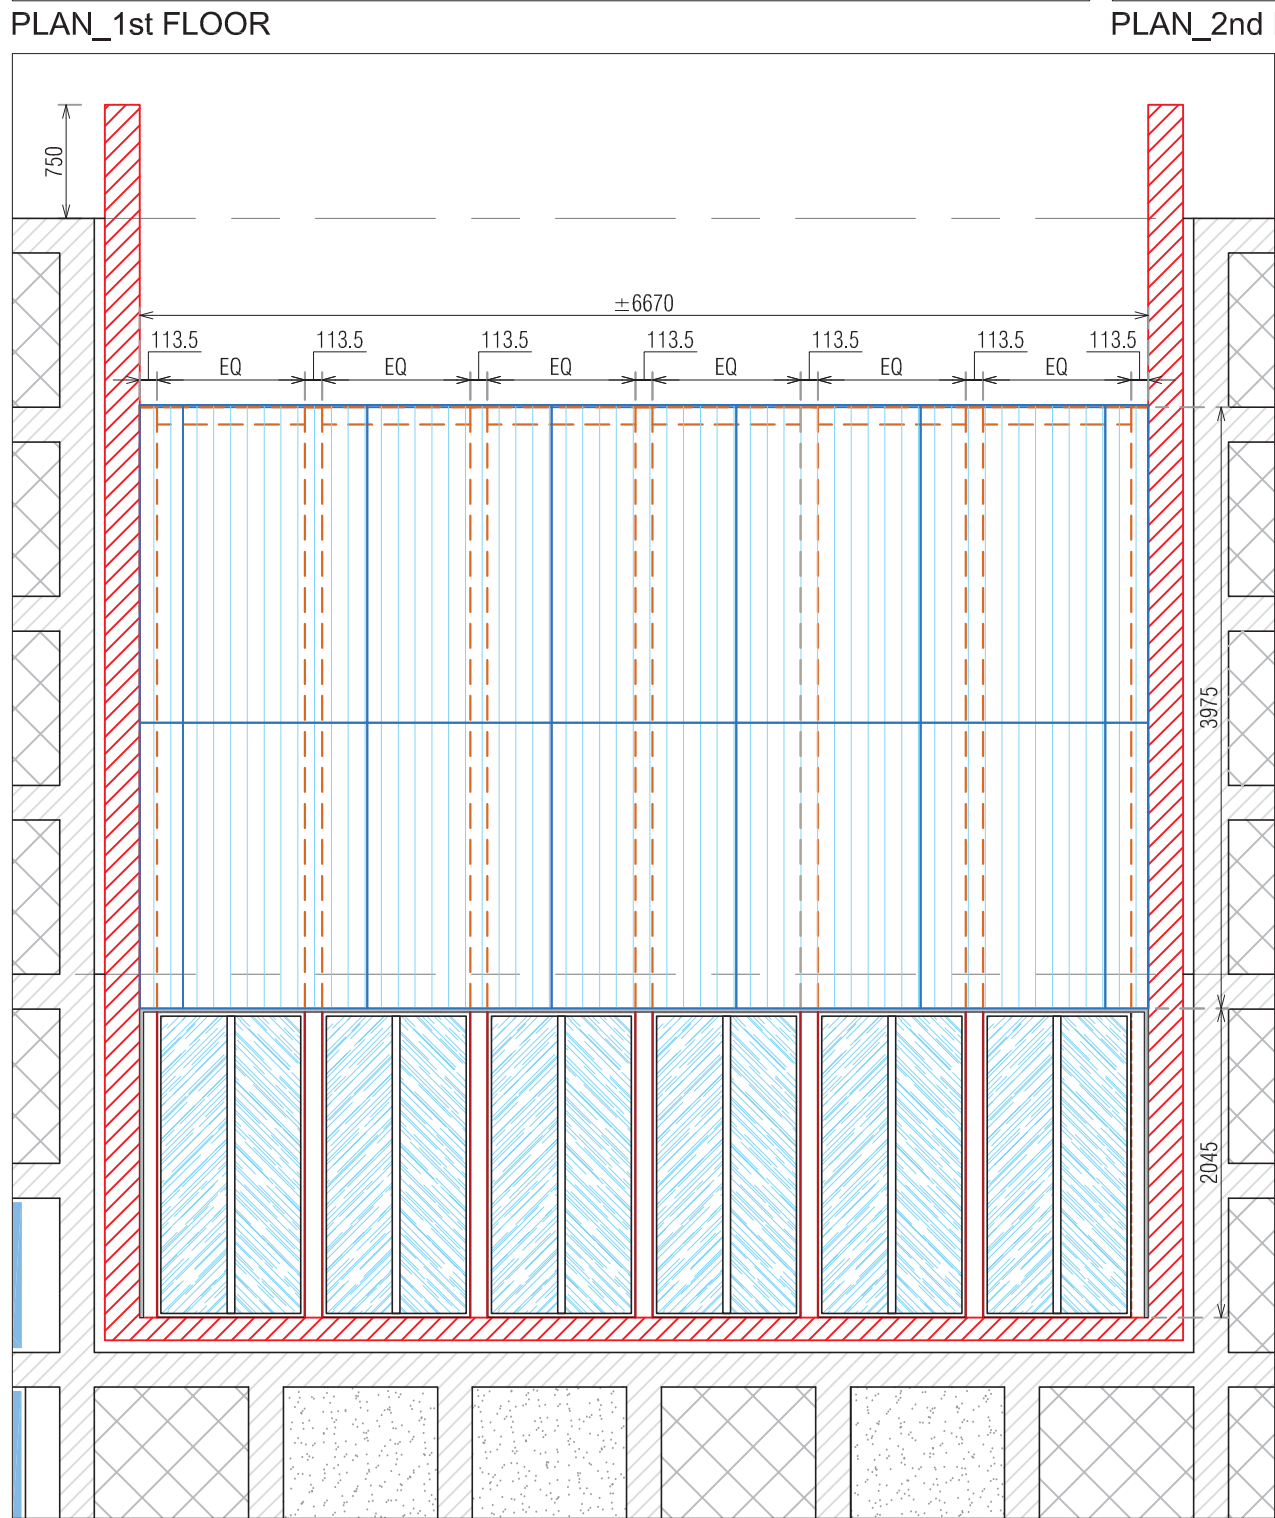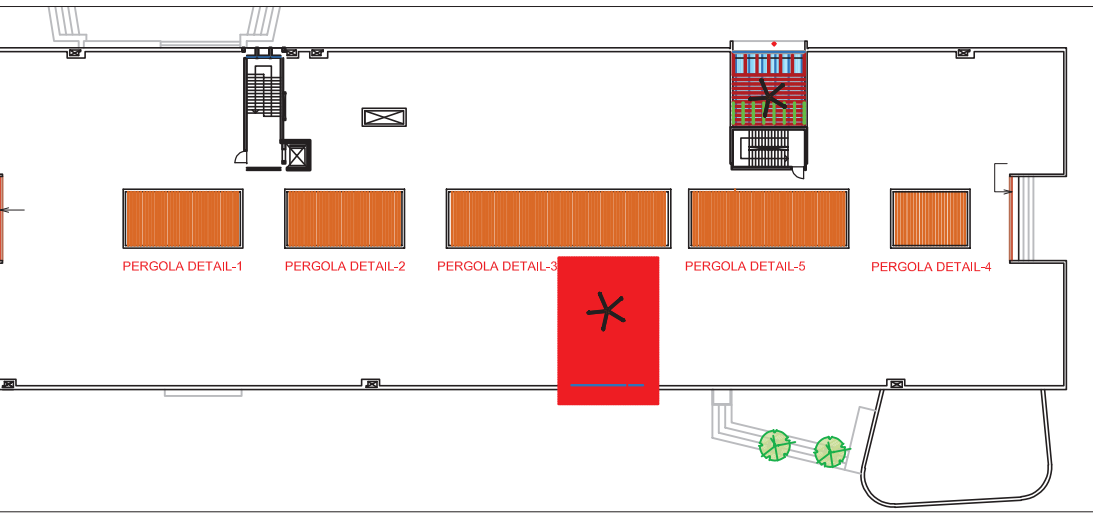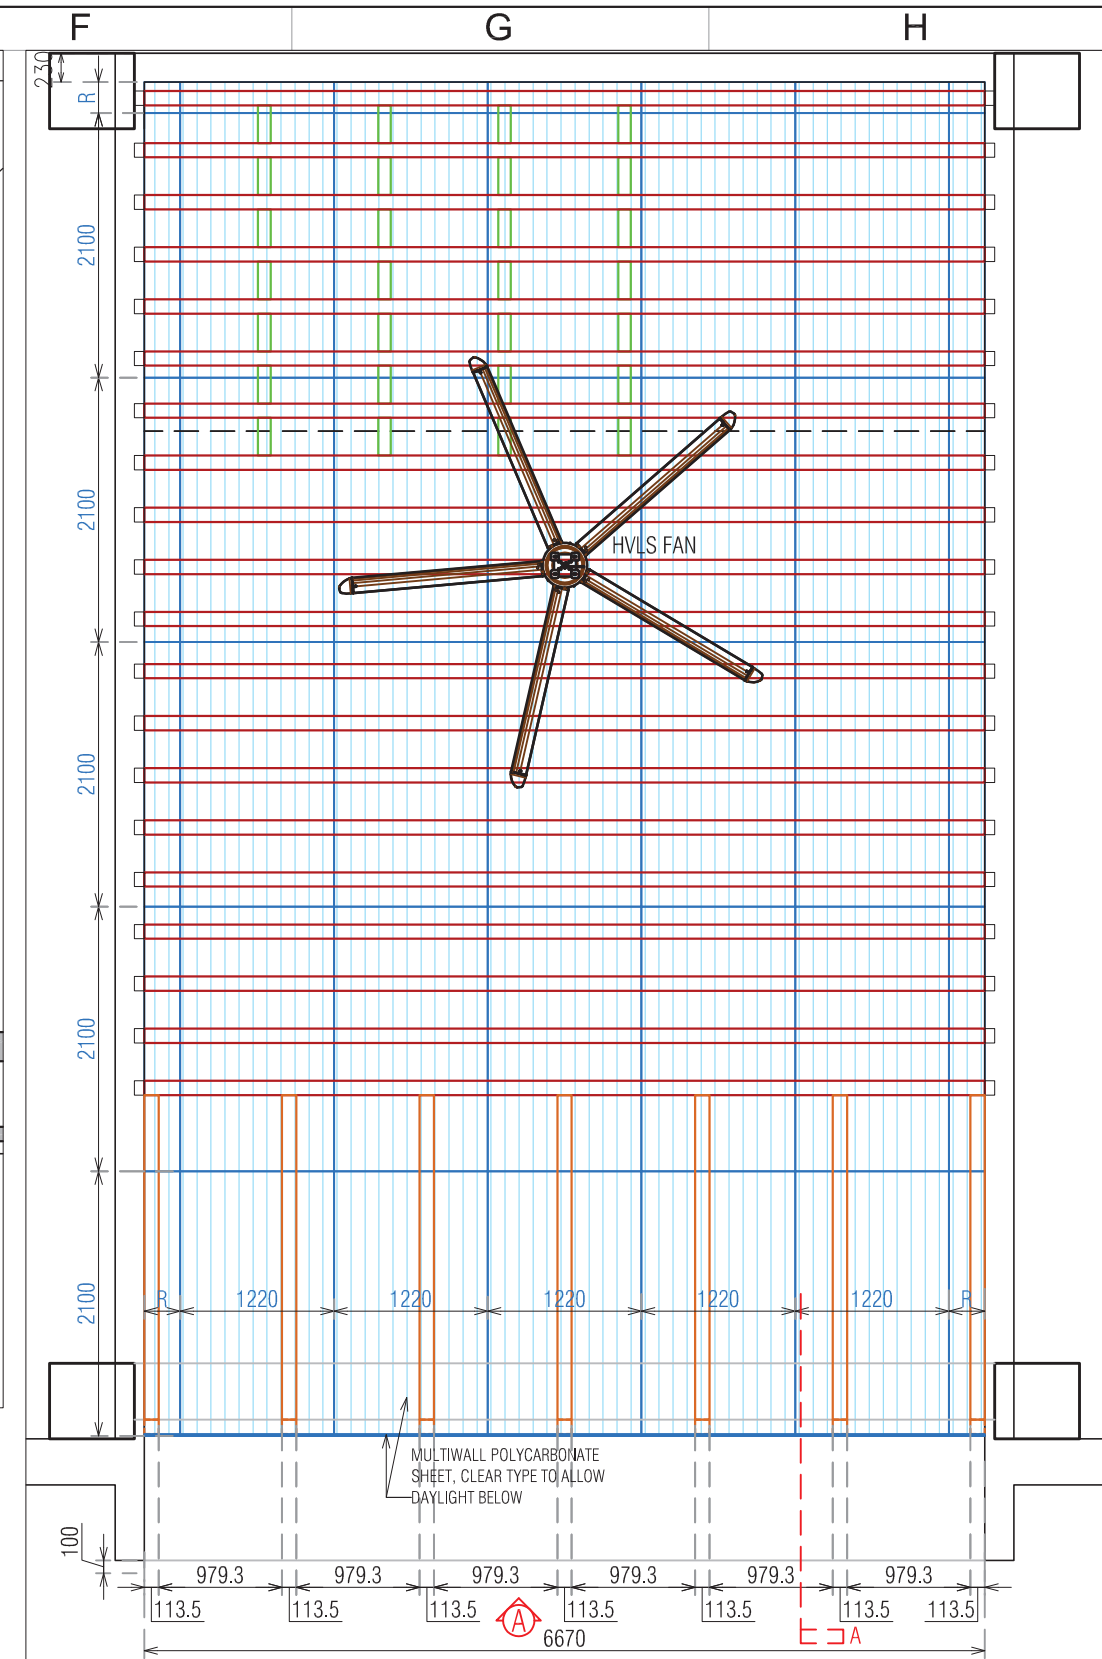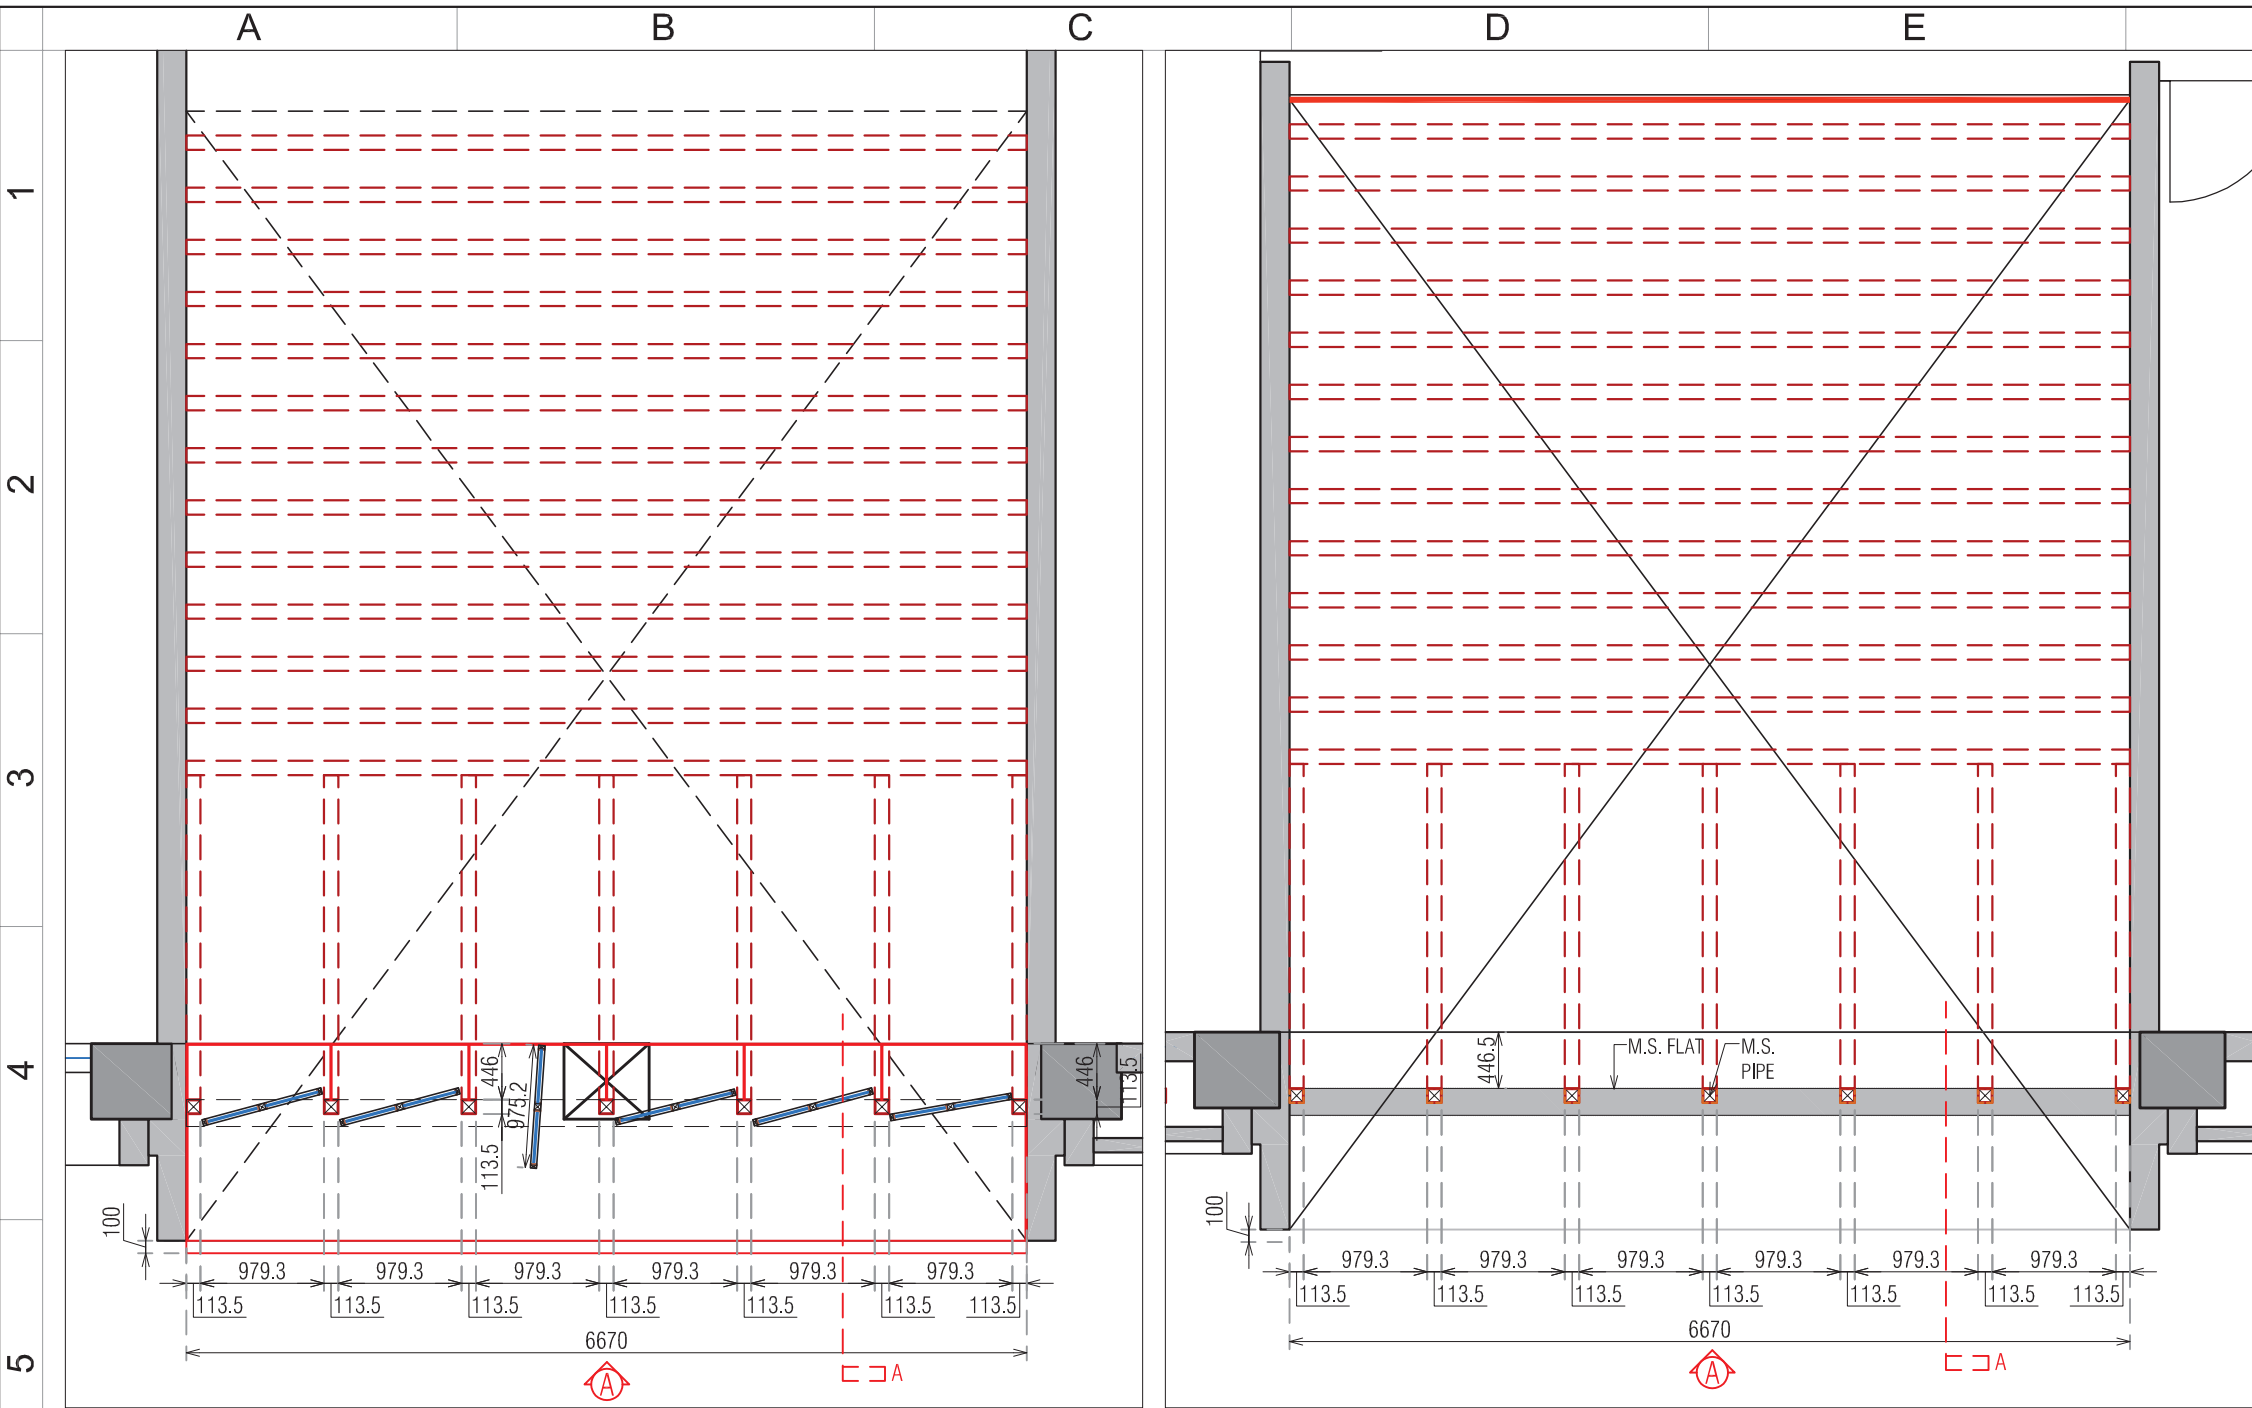

ELEVATION-A

SECTION-A

KEY PLAN

PROJECT :

GUJARAT BIOTECHNOLOGY UNIVERSITY,
GANDHINAGAR.

NOTES :

*IN CASE OF ANY DISCREPANCY BETWEEN ARCHITECT'S DRAWINGS AND OTHER CONSULTANT'S DRAWINGS,PLEASE BRING IT TO THE NOTICE OF ARCHITECT BEFORE EXECUTION.

*IN CASE OF ANY REVISION,PLEASE DISCARD THE PREVIOUS DRAWINGS IMMEDIATELY.

*ROAD LEVEL FROM CENTER OF THE ROAD IS CALCULATED AS + 000 MM

*ALL DIMENSION ARE IN MM

OPENING SCHEDULE

SR. NO.	SIZE	SILL LVL	LIN. LVL	QTY.	REMARKS

MEMBER LEGEND	SIZE AND SHAPE
	 113.5X113.5X4.8 (TUBE)
	 100X100X5 (TUBE)

FOR TENDER

ISSUE DATE: 23.12.2024

R2	23.12.2024	SKYLIGHT FABRICATION	DHAVAL PADHIAR	NISHITH	GBU	23.12.2024
R1	12.08.2020	SECOND ISSUE	PRIYANK	RAHIL		12.08.2020
R0	21.01.2019	FIRST ISSUE	DHAVAL PADHIAR	NISHITH		21.01.2019
REV. NO.	DATE	DESCRIPTION	DRAWN	CHECK	COPY	

CONSULTANT:

FLOOR PLAN & ELEVATION DETAIL (SOUTH SIDE)

PROJ. NO. : A2241218

DATE : 19.01.2019

DWG. NO. : B1-406-ID-01

SCALE : N.T.S.

SURAT AHMEDABAD HYDERABAD

ARCHITECTURE | INTERIOR | ART
URBAN DESIGN | URBAN PLANNING
GREEN BUILDING CONSULTANCY

'SAMANYAY' | 4th F L O O R | NR.CHANDNI CHOWK | PIPLOD | SURAT - 395007 | INDIA

CONTACT NO: +91 9909016610 | TELE FAX : +91 261-2729127 | EMAIL : office.essteam@gmail.com