



This drawing and the design it covers is the property of TEAM DESIGN SERVICES LLP. It is merely loaned on the borrower's express agreement that it will not be reproduced, copied, loaned, exhibited nor used except in a limited way and private use as permitted by any written consent given by the lender to the borrower.

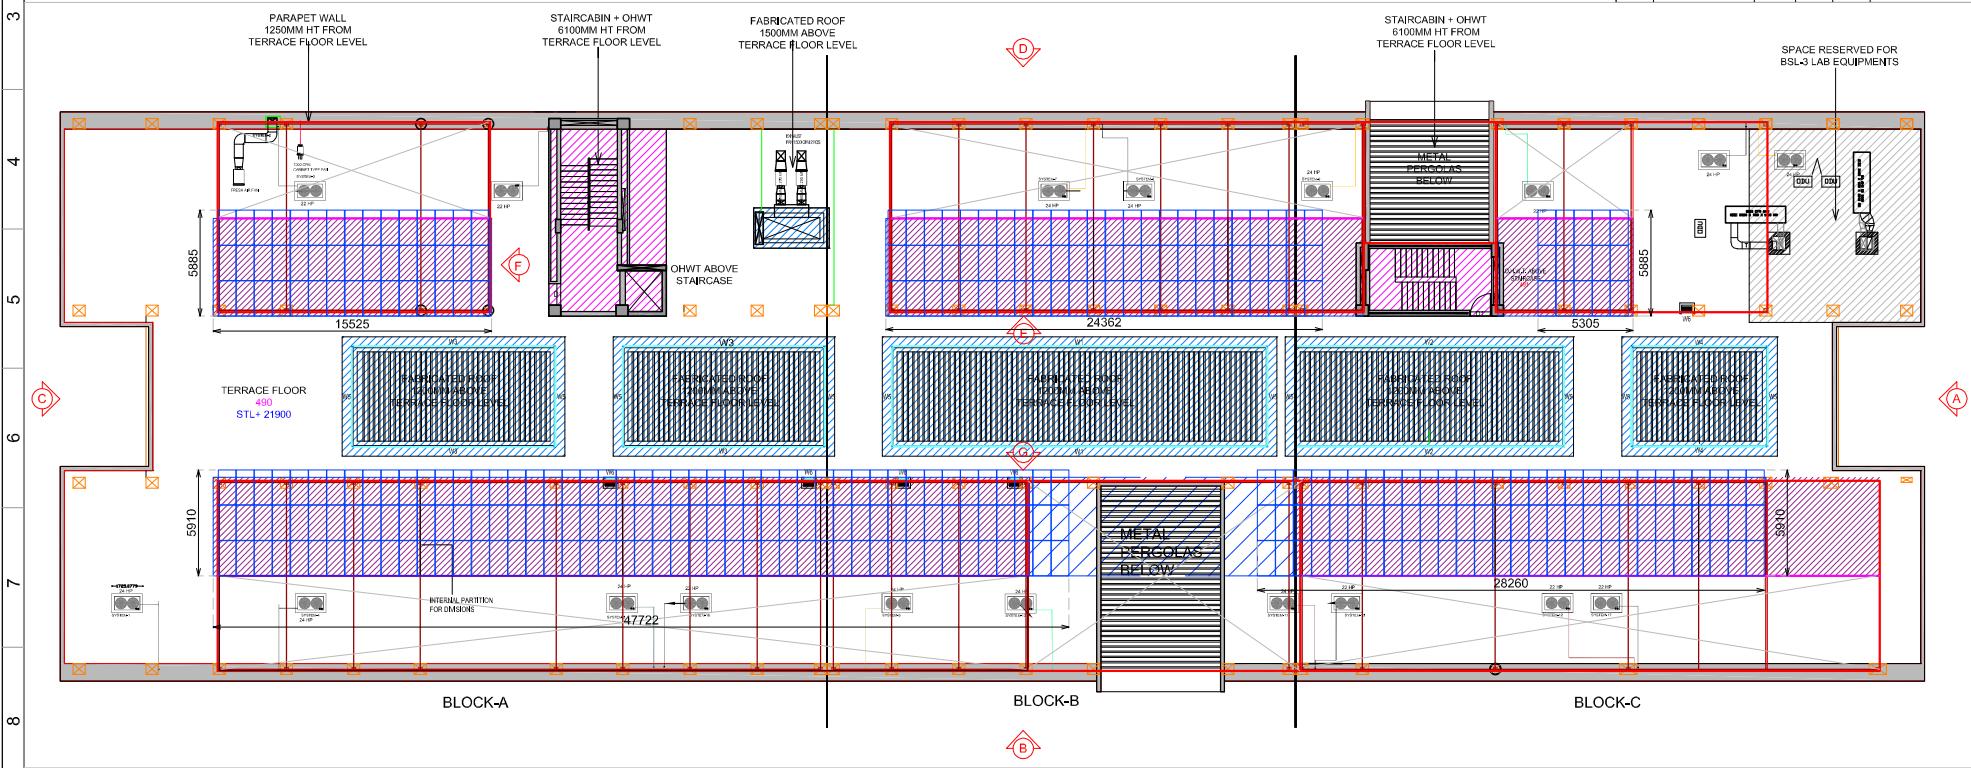

TERRACE FLOOR PLAN

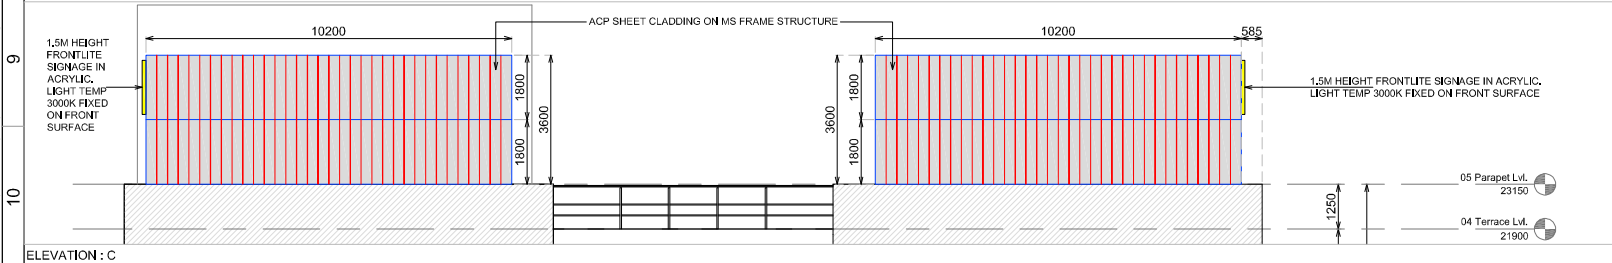

REFERENCE DRAWING

REFERENCE DRAWING LIST :	DWGNO.	DESCRIPTION	DATE	BY	CHECKED
		 FACADE (ACP SHEET CLAD ON MS FRAME)			
		 ROOF (GI SHEET + SOLAR PANELS ABOVE)			
		 EXISTING COLUMN			
		 MS PLATE			
		 5 MM HORIZONTAL GROOVE IN FACADE			
		 5 MM VERTICAL GROOVE IN FACADE			
		 SOLAR PANELS			
		 ELEVATION TAG			

[illegible]

PROJECT :						
GUJARAT BIOTECHNOLOGY UNIVERSITY, GANDHINAGAR.						
NOTES :						
'IN CASE OF ANY DISCREPANCY BETWEEN ARCHITECT'S DRAWINGS AND OTHER CONSULTANT'S DRAWINGS, PLEASE BRING IT TO THE NOTICE OF ARCHITECT BEFORE EXECUTION. 'IN CASE OF ANY REVISION, PLEASE DISCARD THE PREVIOUS DRAWINGS IMMEDIATELY. *CONSIDER ROAD LVL AS +10000 MM (REFERENCE LEVEL) *ALL DIMENSION ARE IN MM						
OPENING SCHEDULE						
SR. NO.	SIZE	SILL LVL	LIN. LVL	QTY.	REMARKS	

SR. NO.	SIZE	SILL LVL	LIN. LVL	QTY.	REMARKS
------------	------	-------------	-------------	------	---------


R0	23.12.2024	FIRST ISSUE	JASON	DHAVAL	GBU
REV. NO.	DATE	DESCRIPTION	DRAWN	CHECK	COPY
TITLE : TERRACE FLOOR PLAN					
PROJ. NO. : A2241218		DATE : 29.07.2024			
DWG. NO. : B1-104-WC-01		SCALE : N.T.S.			



SURAT HYDERABAD

4TH FLOOR, 'SAMANVAY', NR.CHANDNI CHOWK, PIPLOD, SURAT - 395007. INDIA
CONTACT : +91 9909016610 | TELE FAX : +91 261-2729127
EMAIL : office.essteam@gmail.com | WEBSITE : www.essteam.in

This drawing and the design it covers is the property of ESSTEAM DESIGN SERVICES LLP. It is hereby loaned on the borrower's express agreement that it will not be reproduced, copied, loaned, exhibited nor used except in a limited way and private use as permitted by any written consent given by the lender to the borrower.

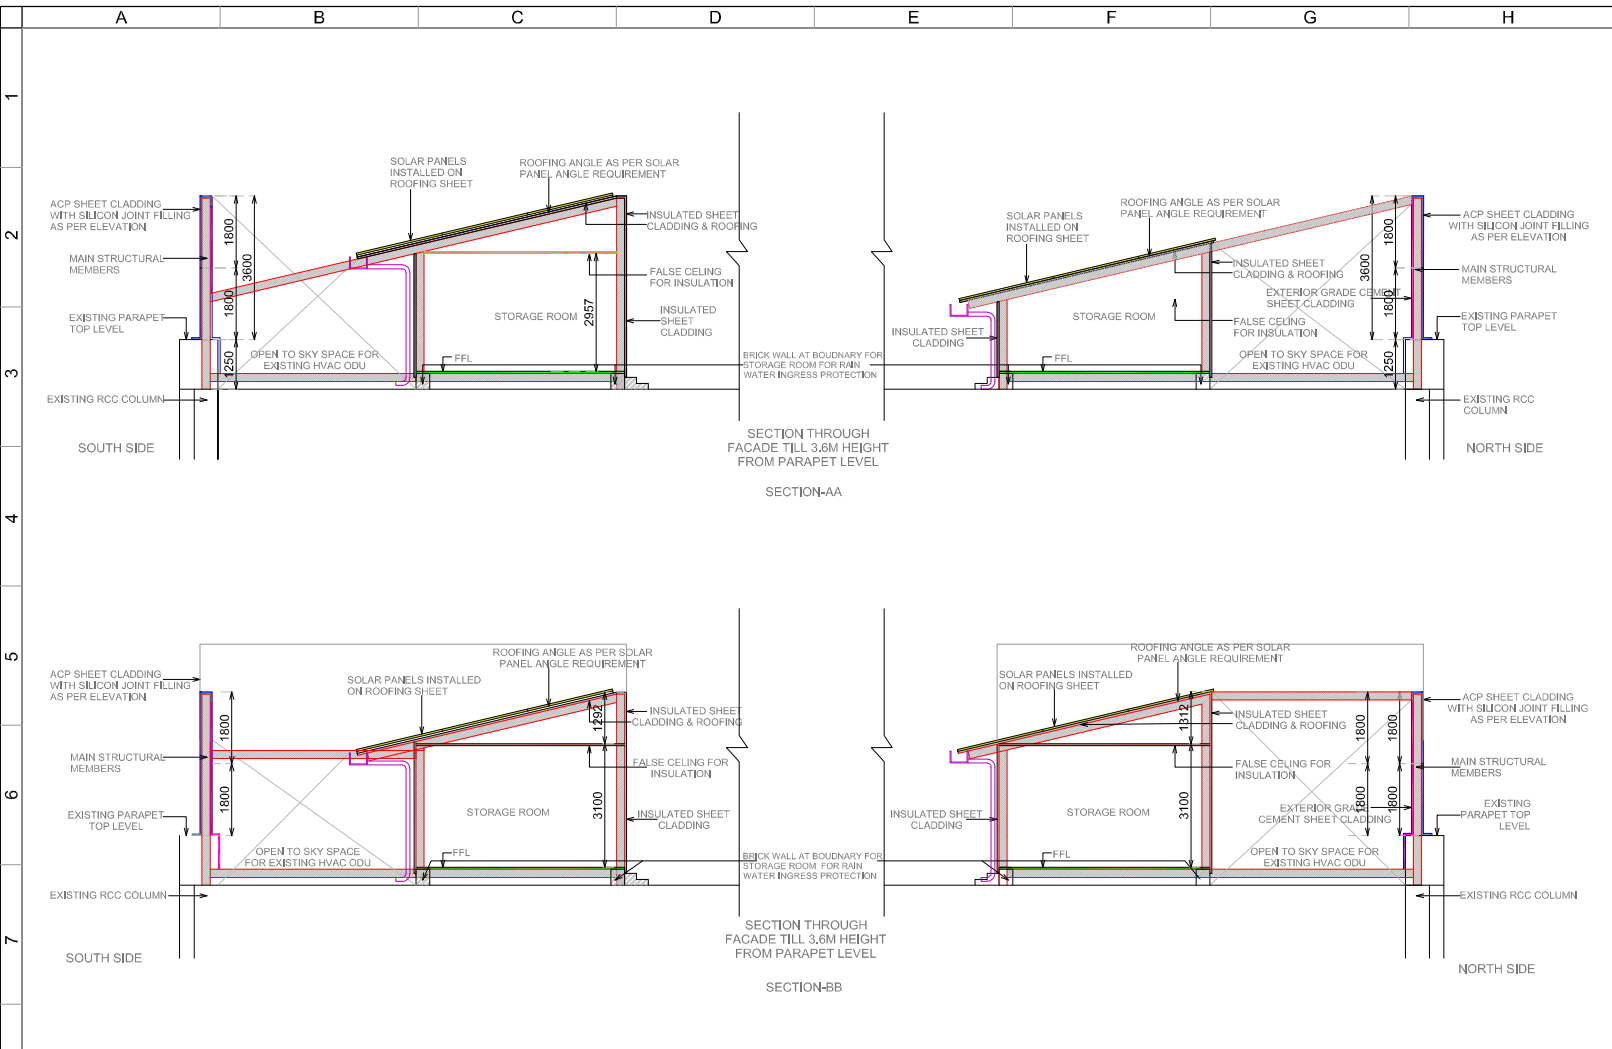

PROJECT :				
GUJARAT BIOTECHNOLOGY UNIVERSITY, GANDHINAGAR.				
NOTES :				
*IN CASE OF ANY DISCREPANCY BETWEEN ARCHITECT'S DRAWINGS AND OTHER CONSULTANT'S DRAWINGS, PLEASE BRING IT TO THE NOTICE OF ARCHITECT BEFORE EXECUTION.				
*IN CASE OF ANY REVISION, PLEASE DISCARD THE PREVIOUS DRAWINGS IMMEDIATELY.				
*CONSIDER ROAD LVL AS +10000 MM (REFERENCE LEVEL)				
*ALL DIMENSION ARE IN MM				
OPENING SCHEDULE				
SR. NO.	SIZE	SILL LVL	LIN. LVL	QTY. REMARKS

FOR TENDER				
ISSUE DATE : 23.12.2024				

R0	23.12.2024	FACADE ELEVATION	JASON	DHAVAL	GBU 23.12.24
REV. NO.	DATE	DESCRIPTION	DRAWN	CHECK	COPY
TITLE : SECTIONS					N
PROJ. NO. : A2241218			DATE : 29.07.2024		
DWG. NO. : B1-201-WC-01			SCALE : N.T.S.		

REFERENCE DRAWING LIST :	DWG.NO.	LEGEND :	KEY PLAN
		INSULATED SHEET	
		MS MEMBER (STRUCTURE FRAMING)	
		SOLAR PANELS	
		CEILING	



essteam

SURAT HYDERABAD

4TH FLOOR, 'SAMANYAVAT', NR.CHANDNI CHOWK, PIPROD, SURAT - 394007, INDIA
CONTACT : +91 9908015610 | TELE FAX : +91 261-2729127
EMAIL : office.essteam@gmail.com | WEBSITE : www.essteam.in