




01 UNDER COUNTER PLAN
SCALE: 1:20 REF: STUDIO APPT.

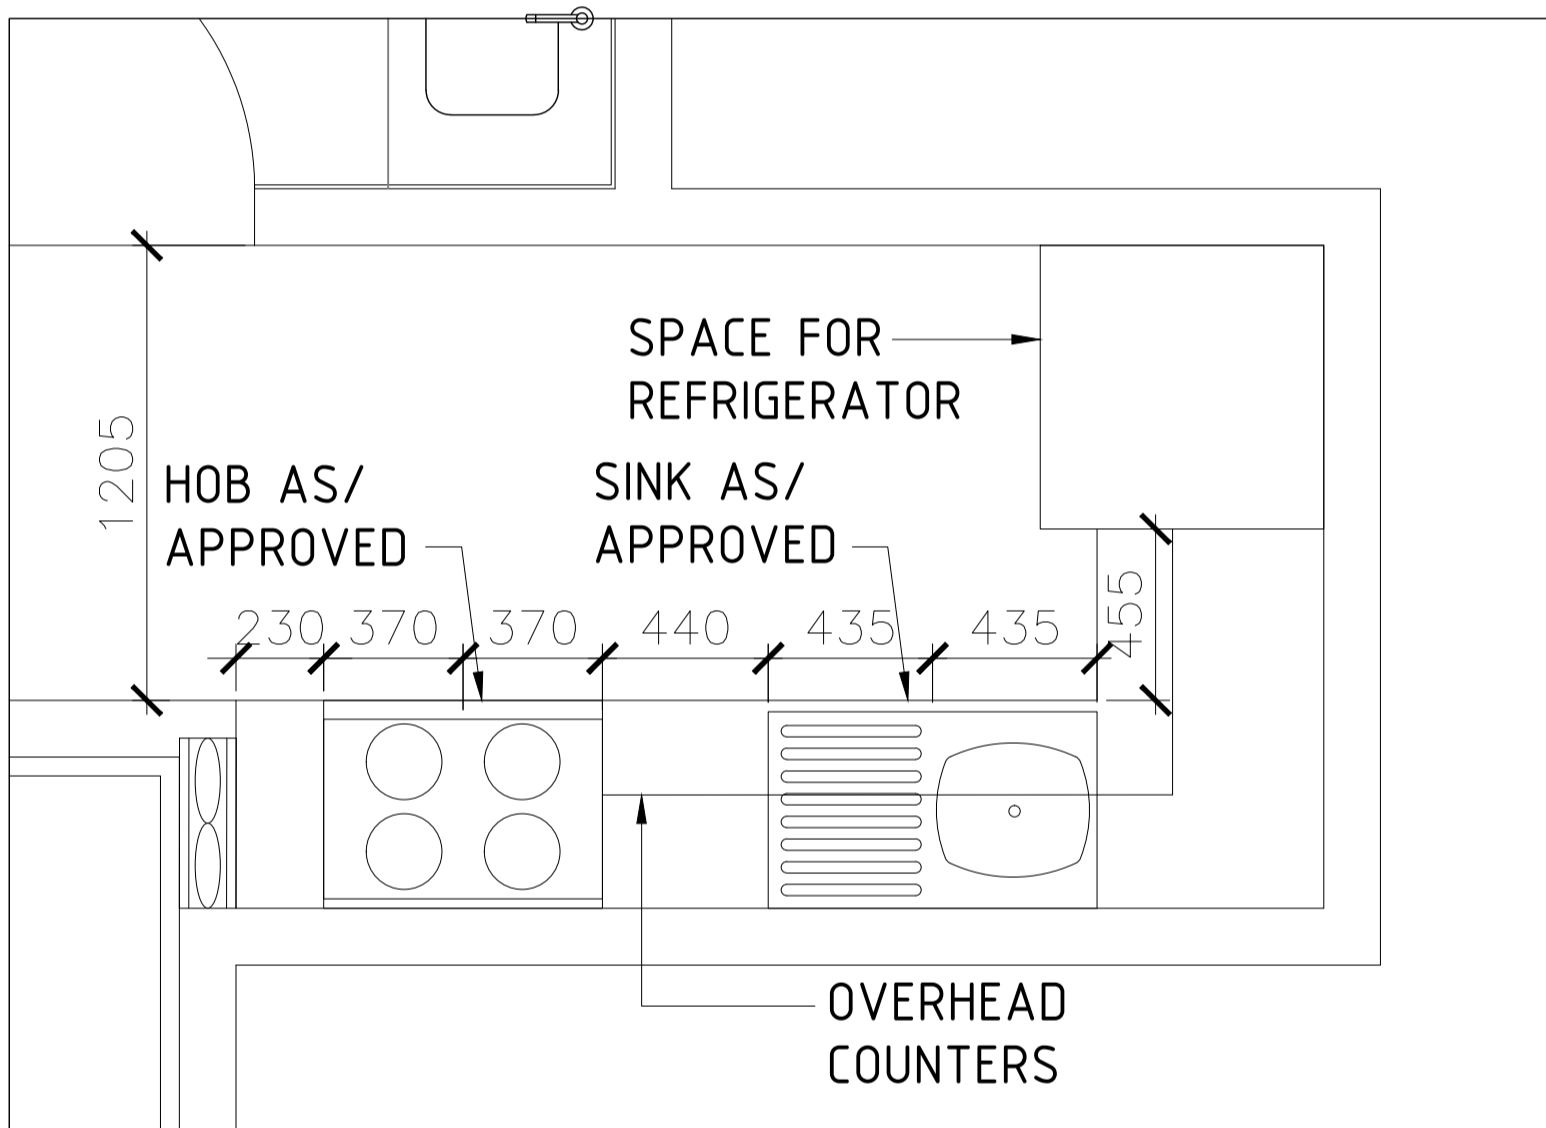


02 COUNTER PLAN
SCALE: 1:20 REF: STUDIO APPT.

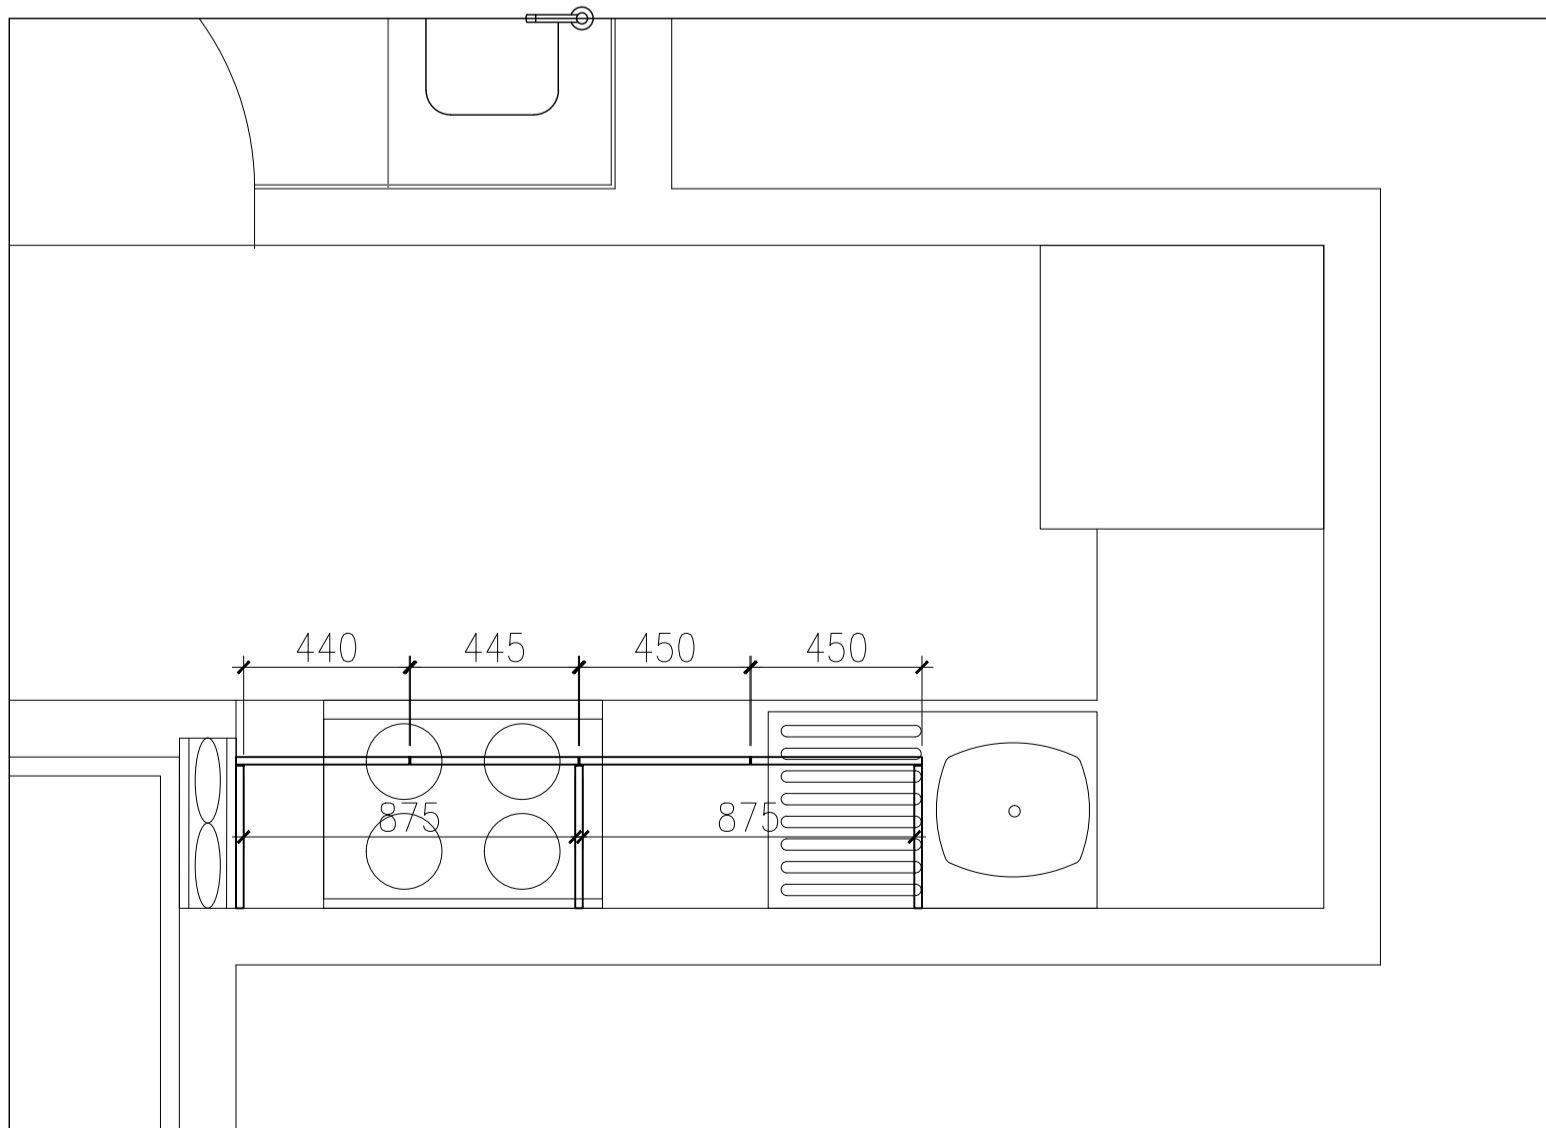


03 OVERHEAD COUNTER PLAN
SCALE: 1:20 REF: STUDIO APPT.

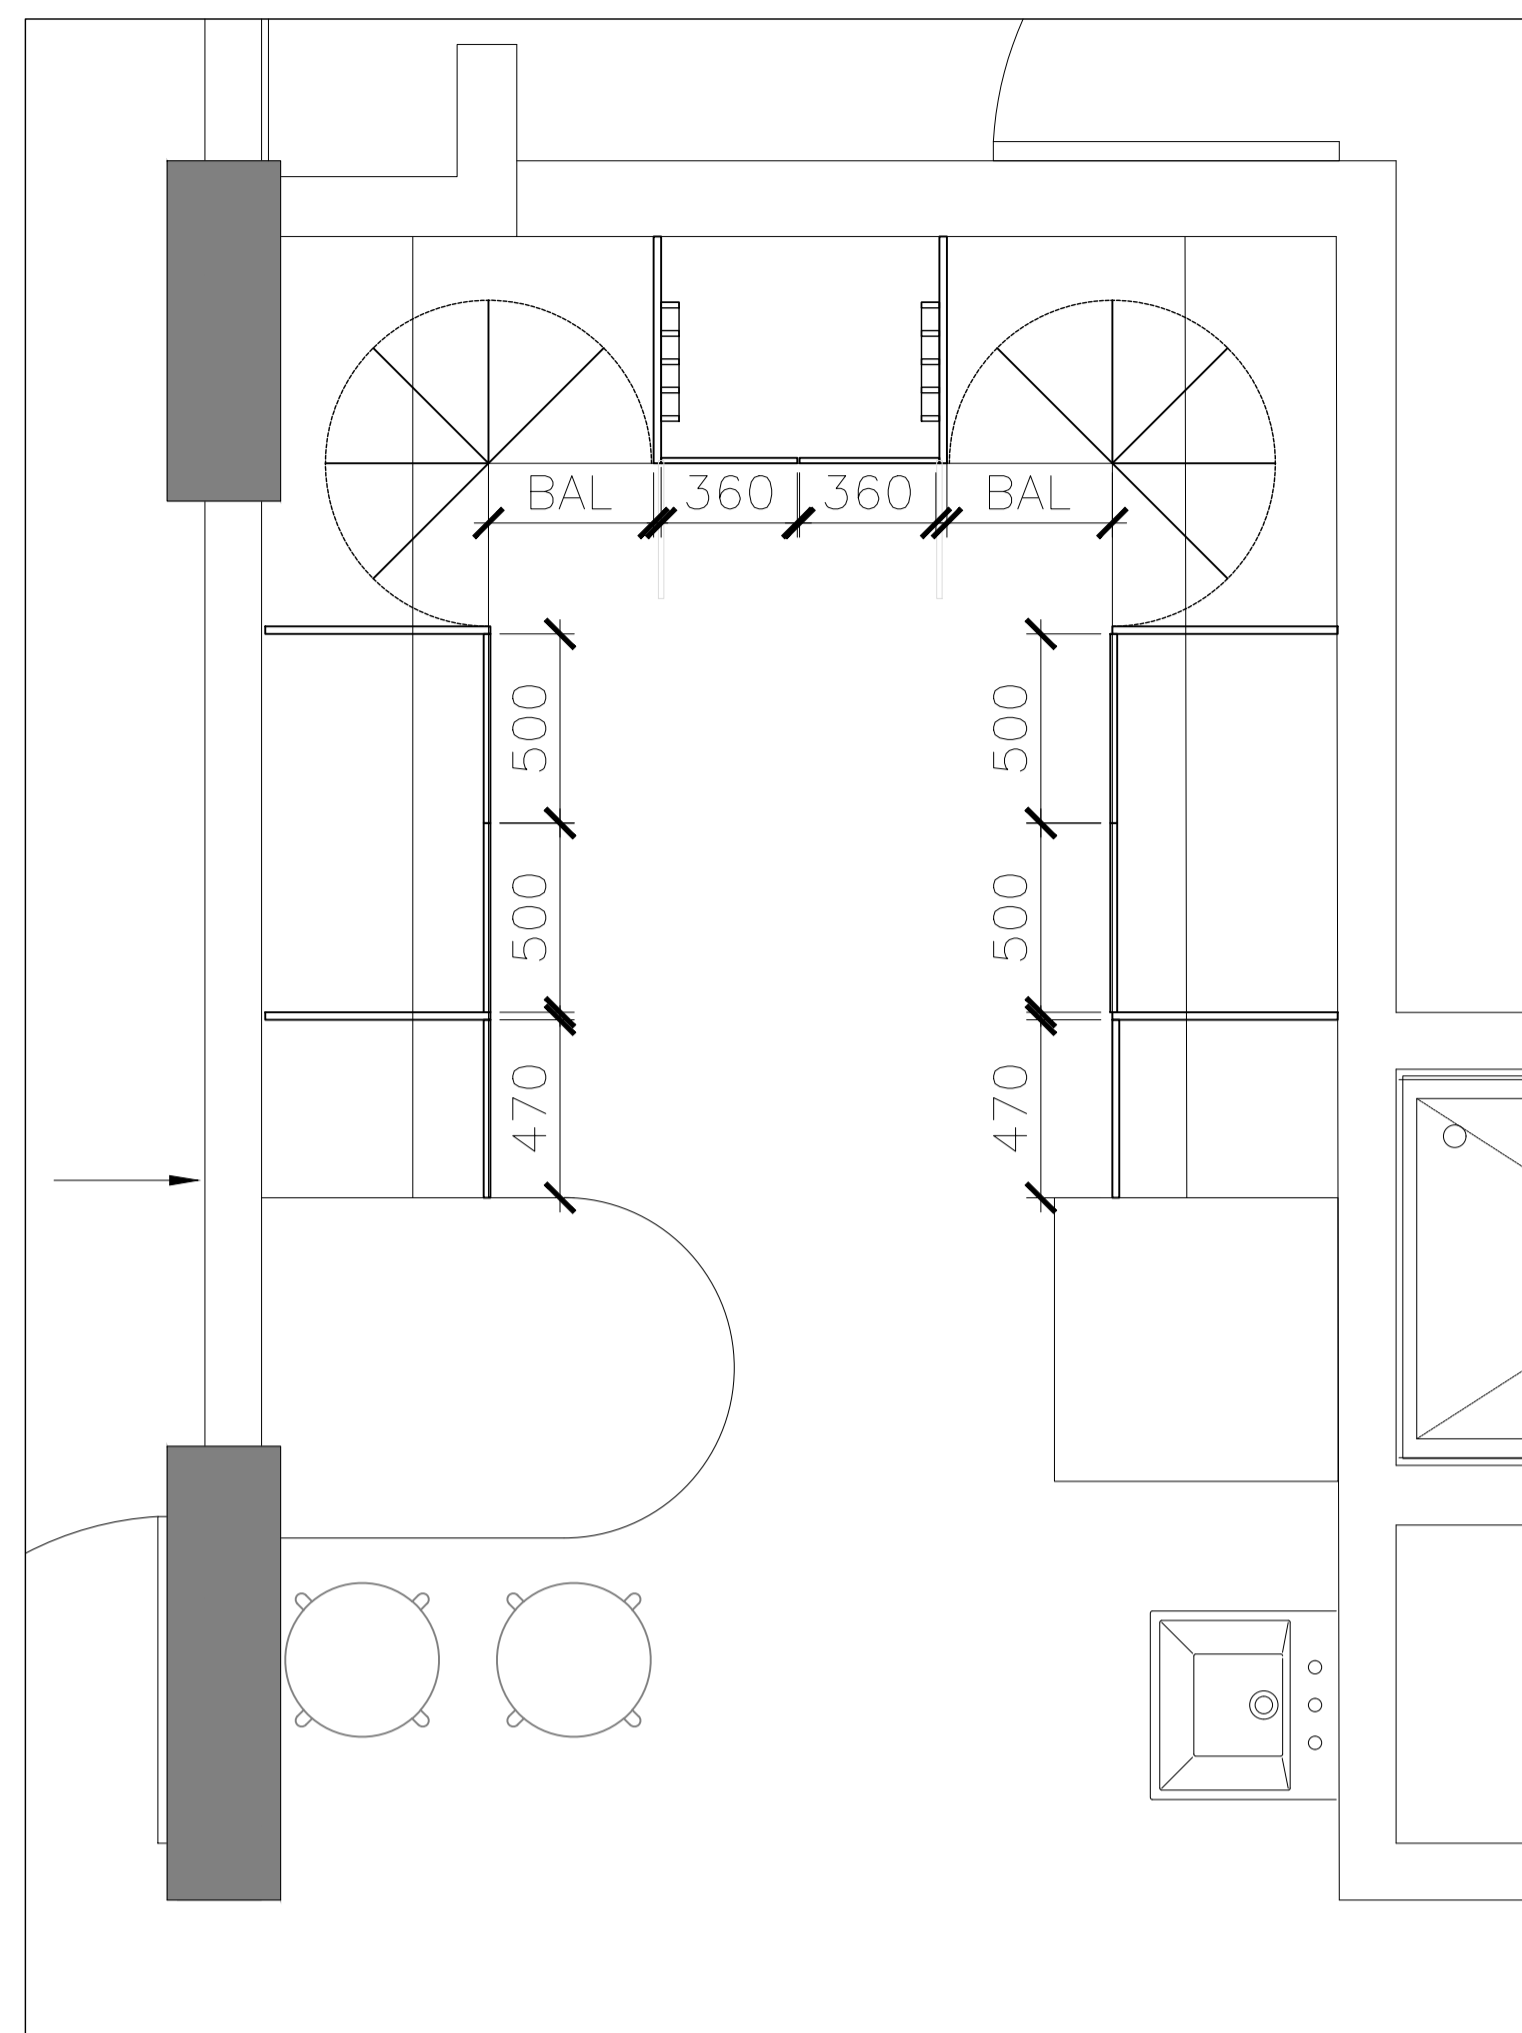



4 UNDER COUNTER PLAN
SCALE: 1:20 REF: 2BHK



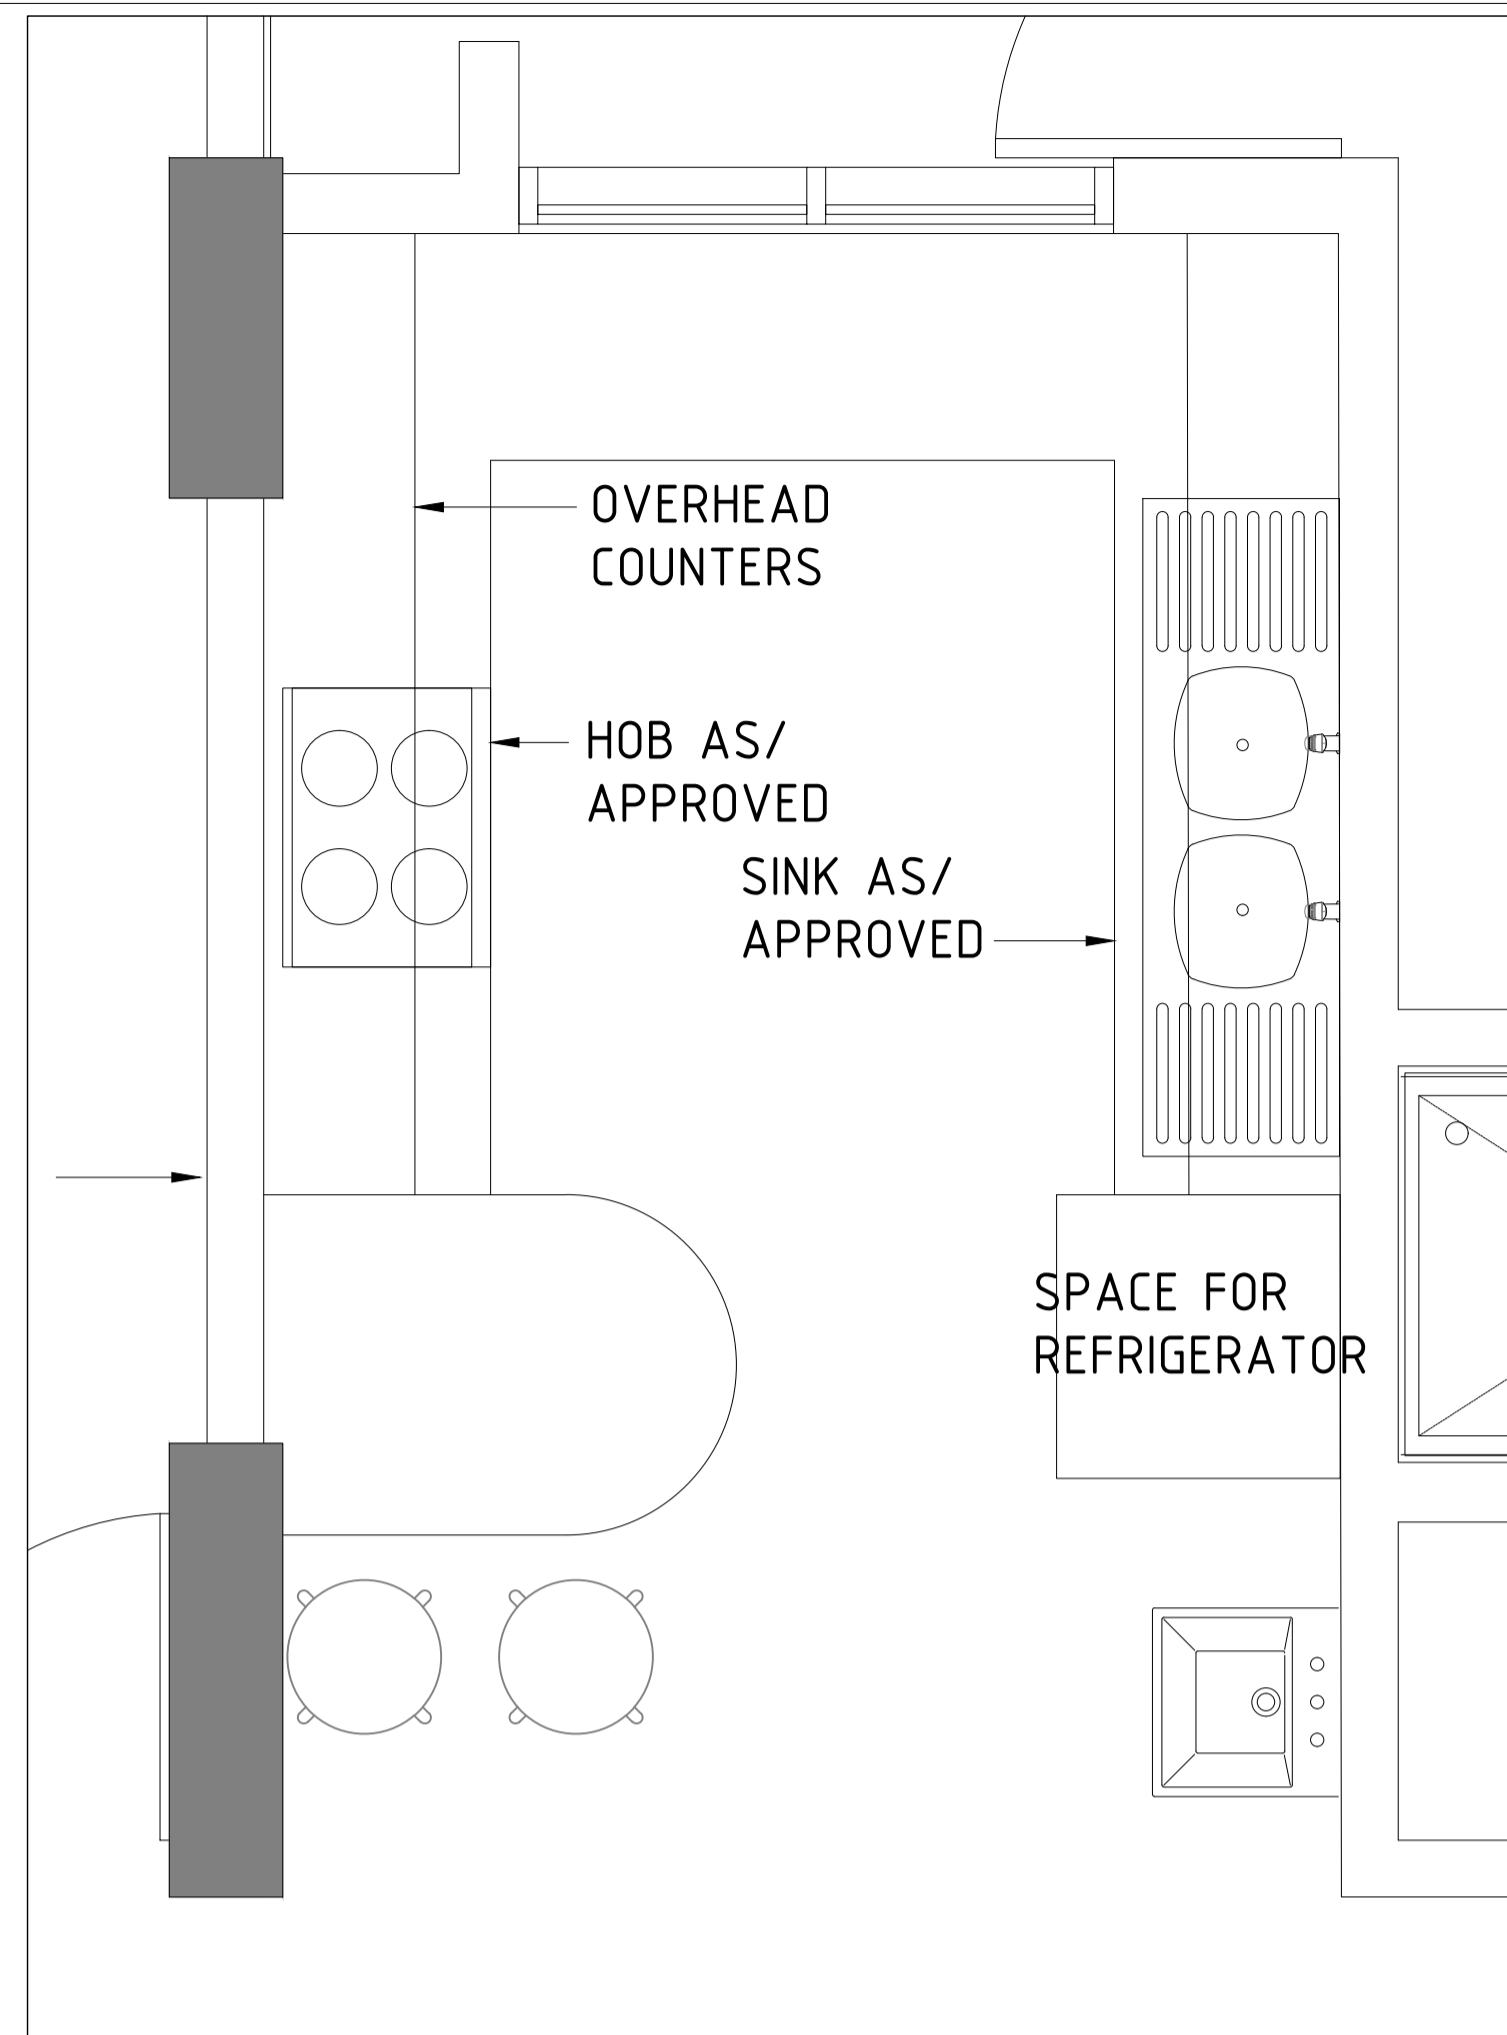


05 COUNTER PLAN
SCALE: 1:20 REF: 2BHK

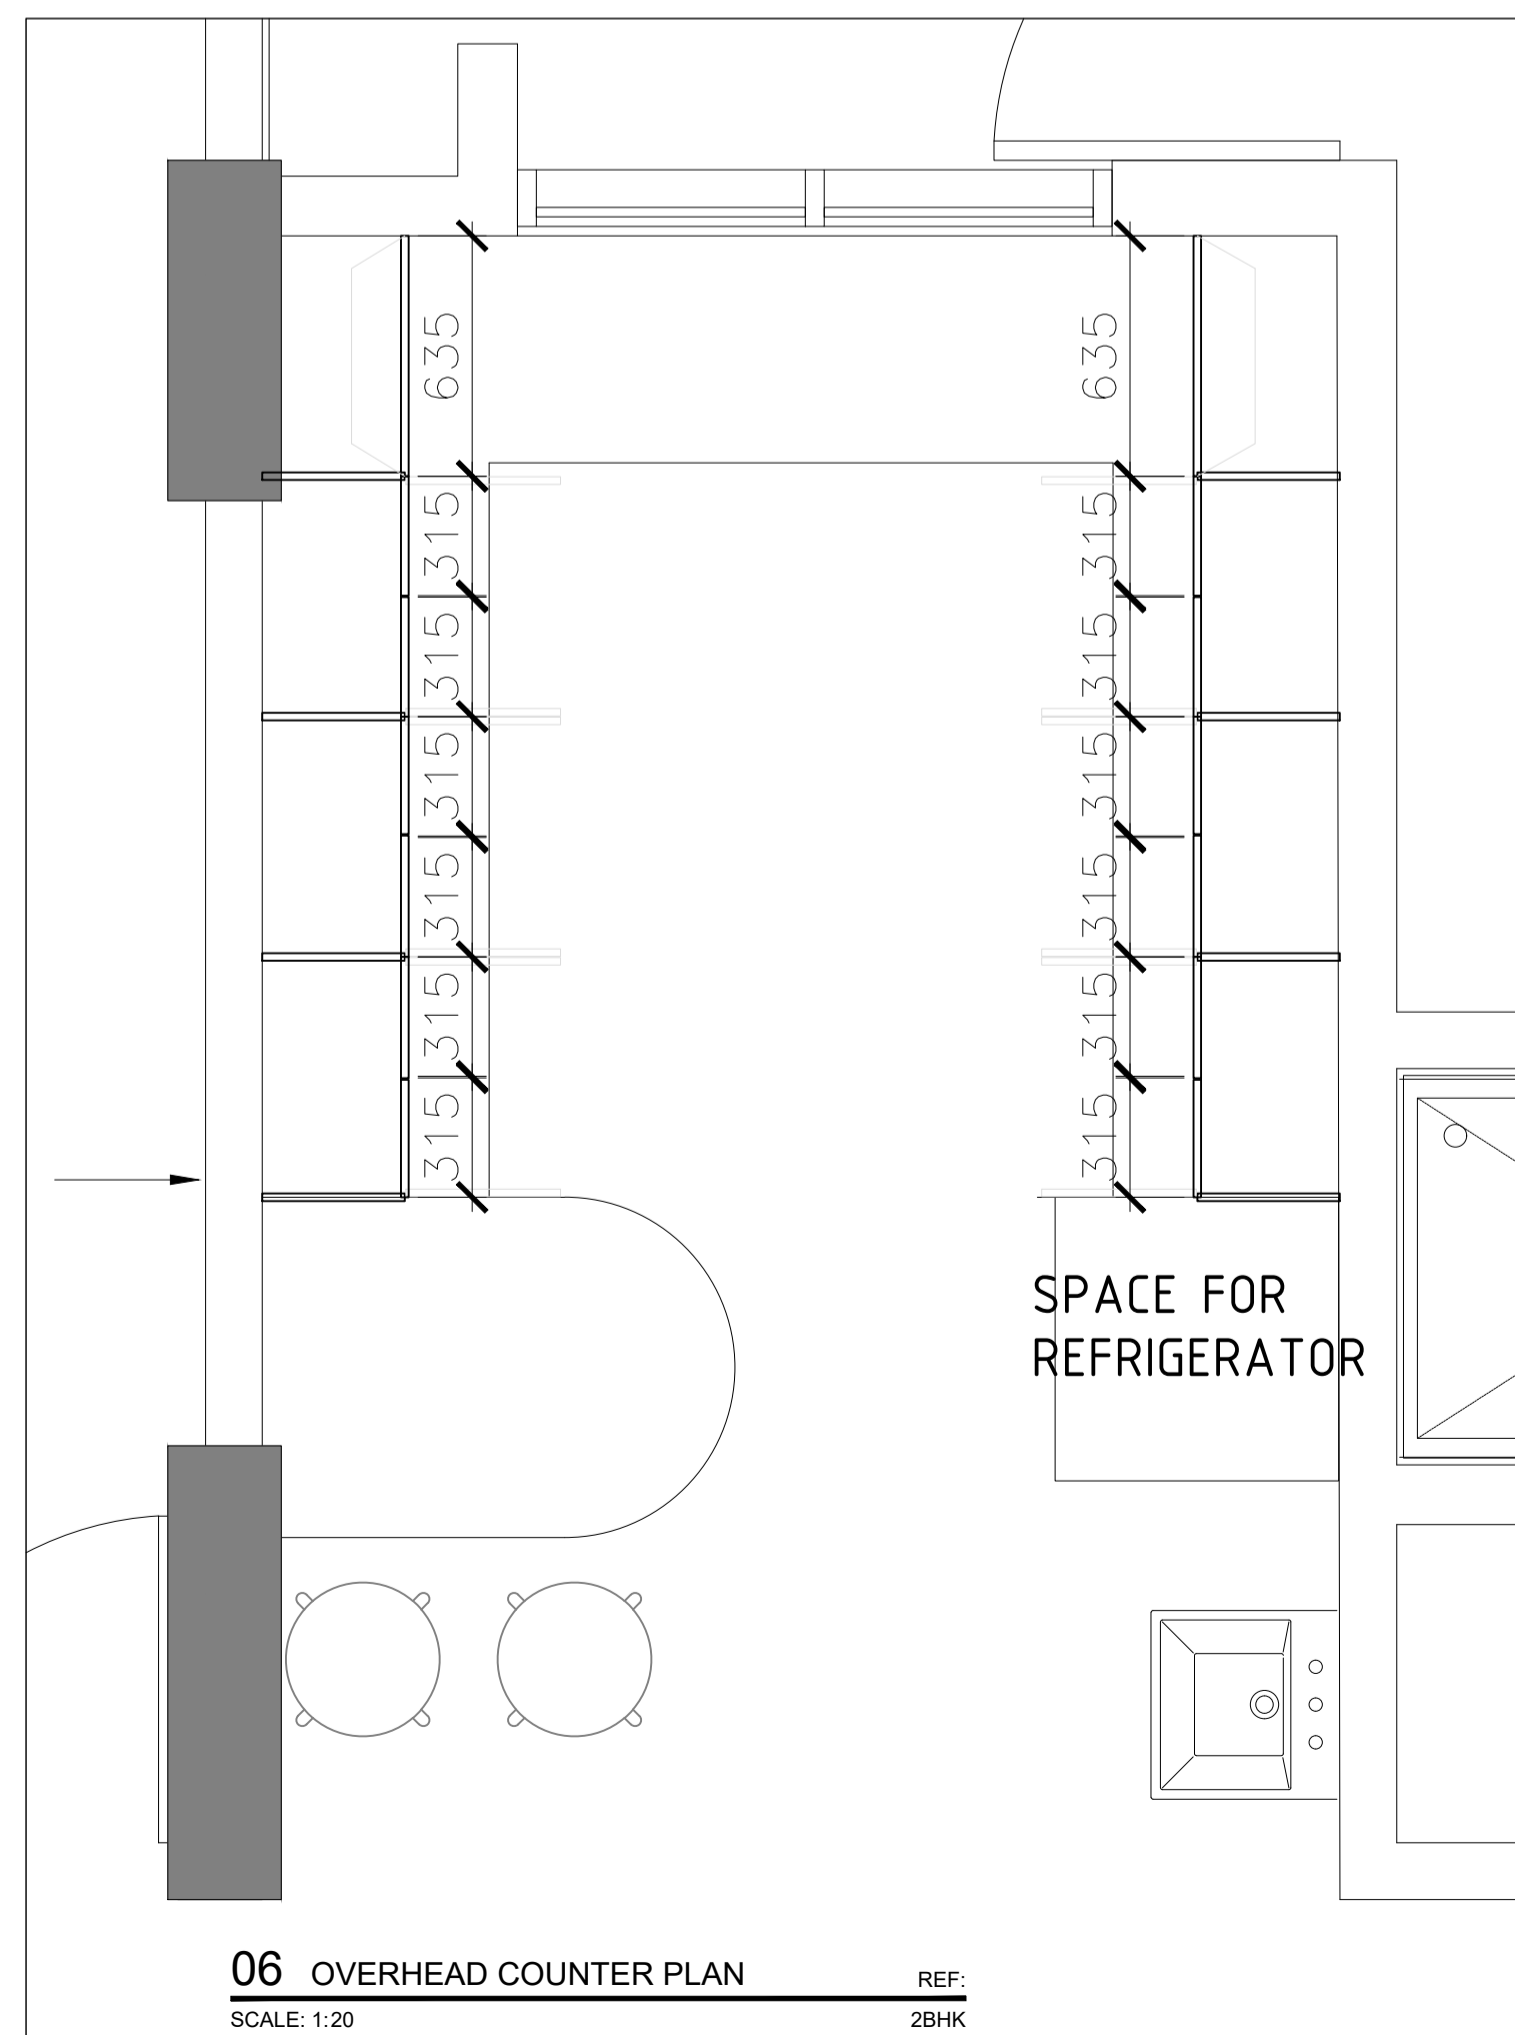

06 OVERHEAD COUNTER PLAN
SCALE: 1:20 REF: 2BHK

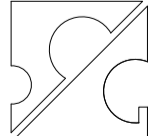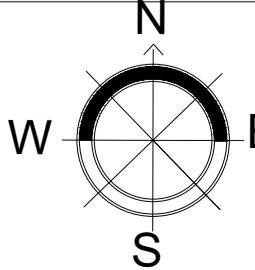DATE	REV.	REV. BY.	DESCRIPTION	DATE	NOS	ISSUED TO
<p>ARCHITECT SURESH GOEL AND ASSOCIATES ARCHITECTS . ENGINEERS . PLANNERS</p>						
DWG ISSUED ON		16/03/23	AT- NEW DELHI	PROJECT CODE		
SIG		SIG	SIG	202210		
Name :		Name :	Name :	BUILDING CODE		
ORIGINATED BY	CHECKED BY	VALIDATED BY	H2			
ARCHITECT	ARCHITECT	ARCHITECT				
<p>PROJECT: GUJARAT BIOTECHNOLOGY UNIVERSITY</p>						
 C-85, SHIVALIK NEW DELHI-110017 TEL(011)26676254,41034450 MAIL:mail@sgadesignlab.com			SANDEEP GOEL CHIEF ARCHITECT CLIENT :			
			<p>BUILDING TYPE: HOSTEL AND HOUSING</p>			
			<p>DRAWING TITLE: KITCHEN DETAILS</p>			
SCALE: 1 : 20			<p>DRAWING NUMBER: 202210-GBU-H1-H2-S3-AD-001</p>			
			SHEET SIZE : A1		SHEET NO : 01	

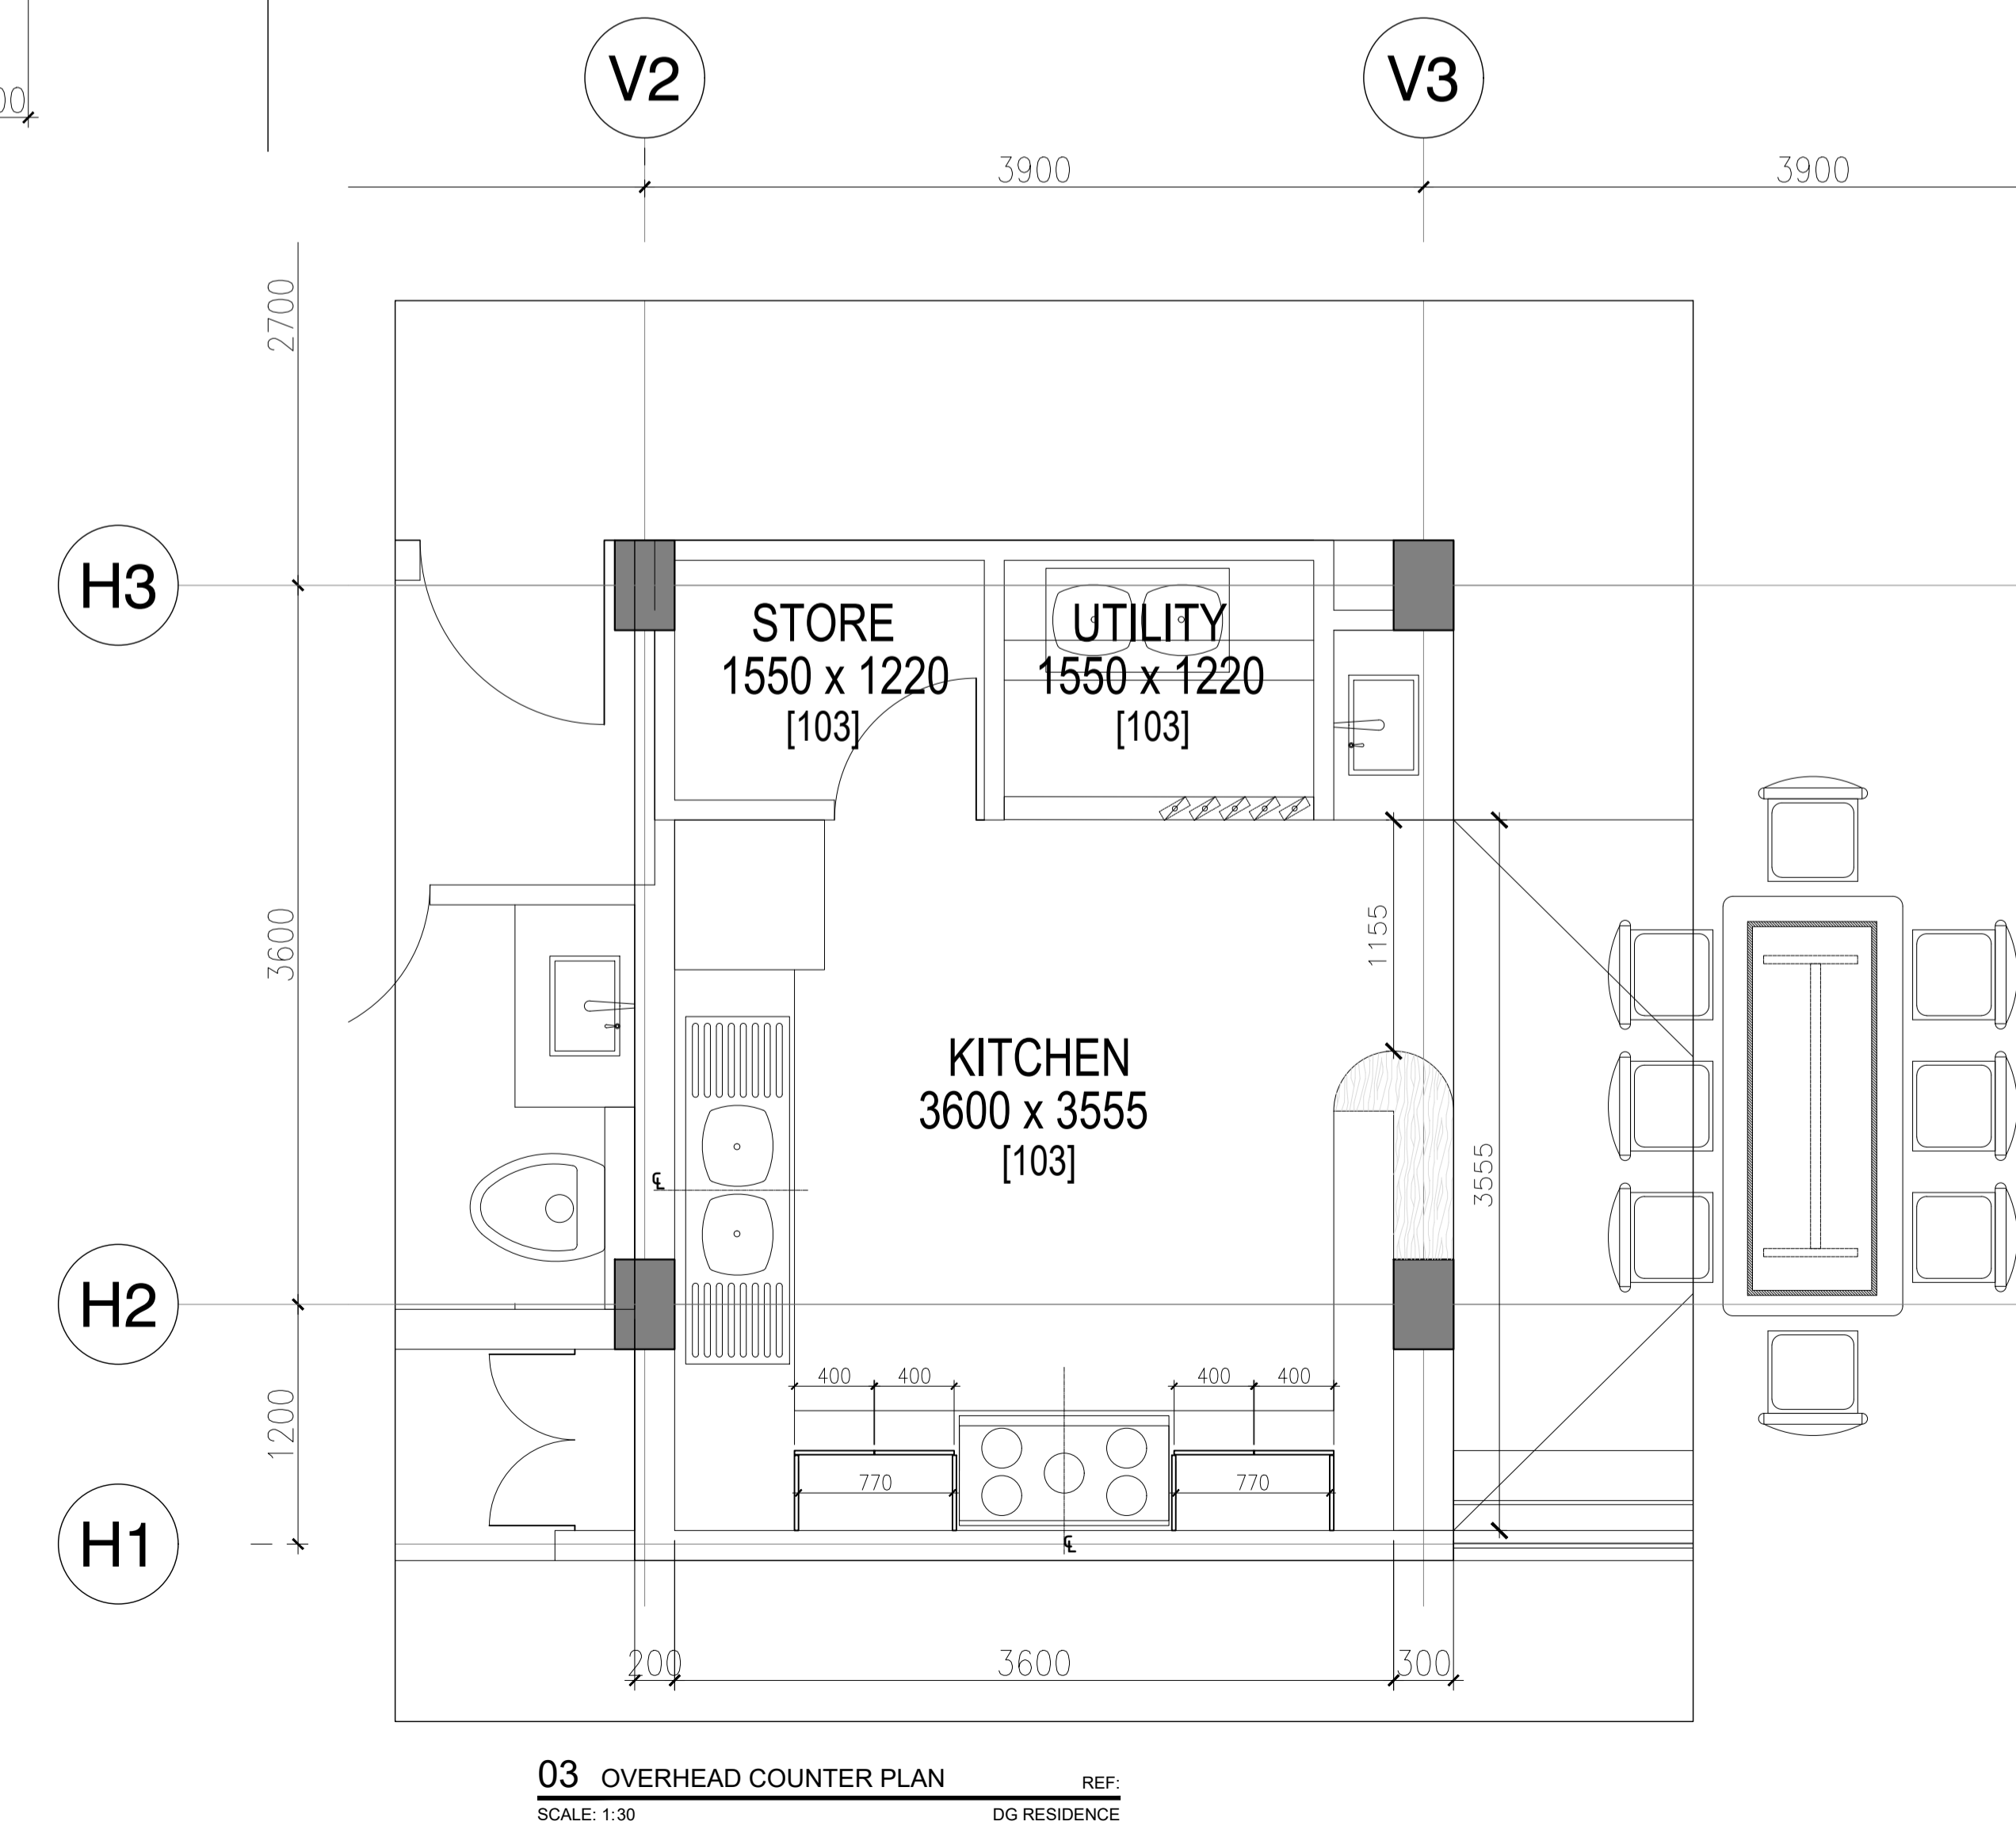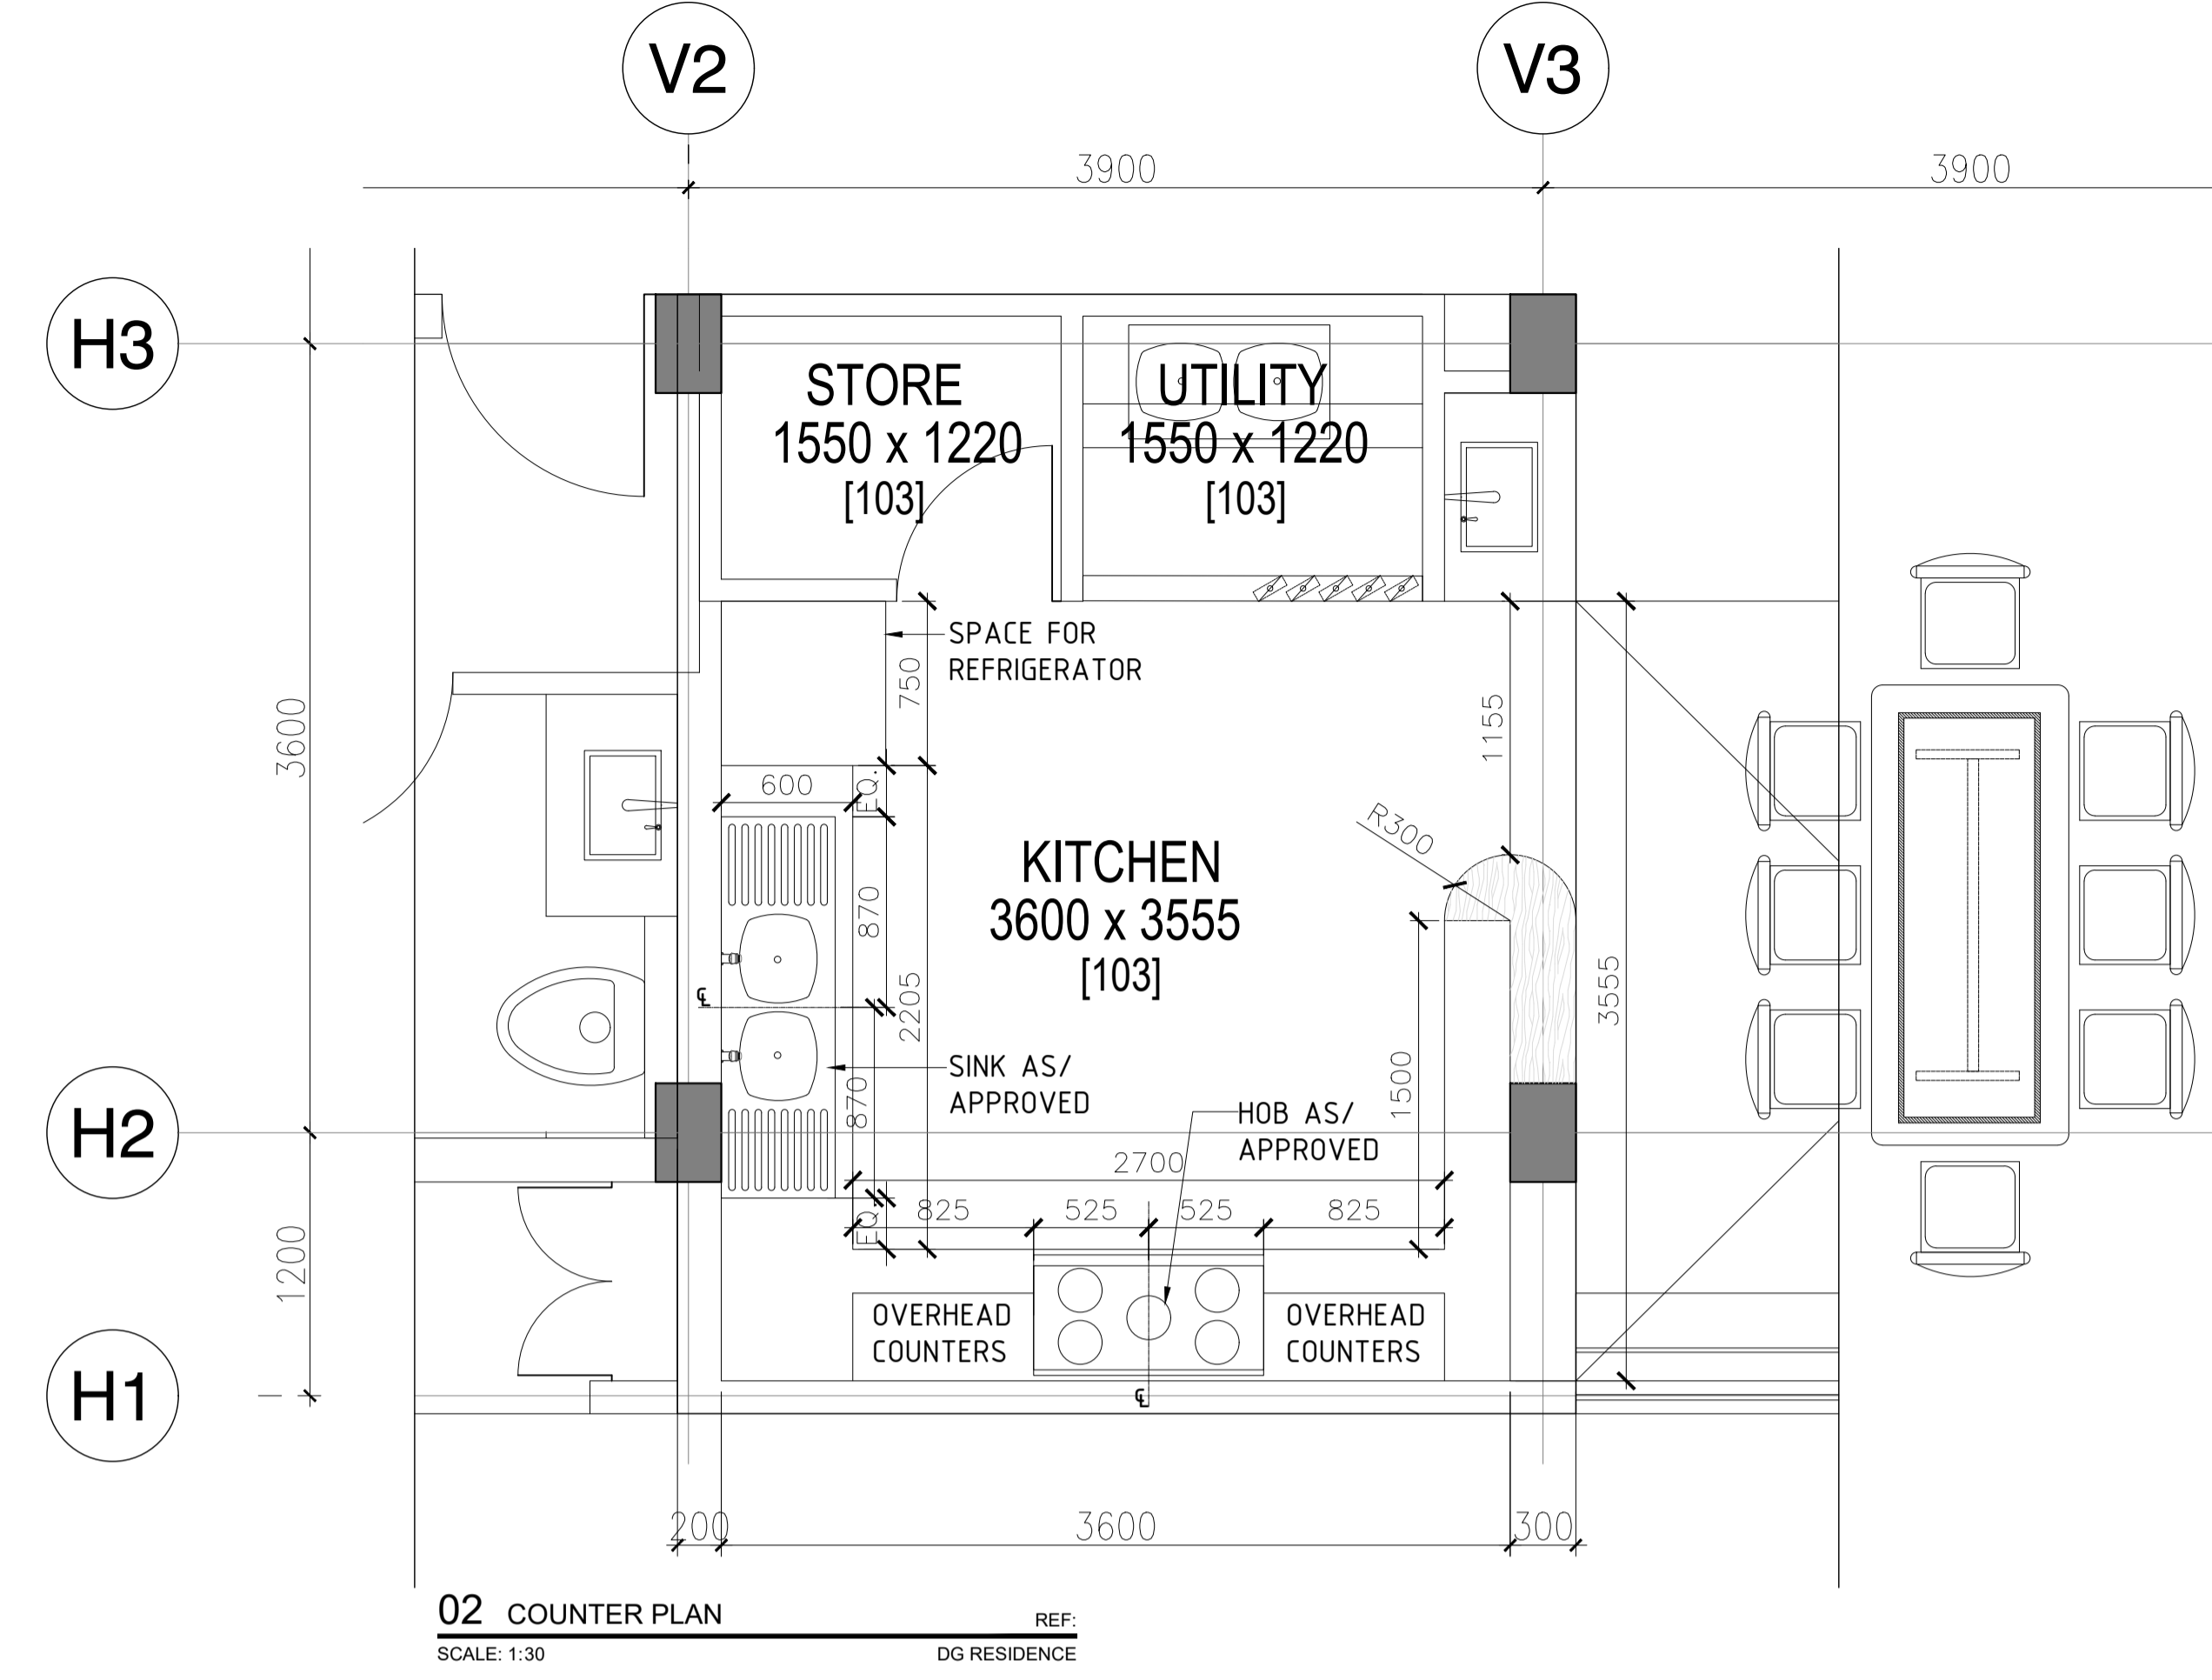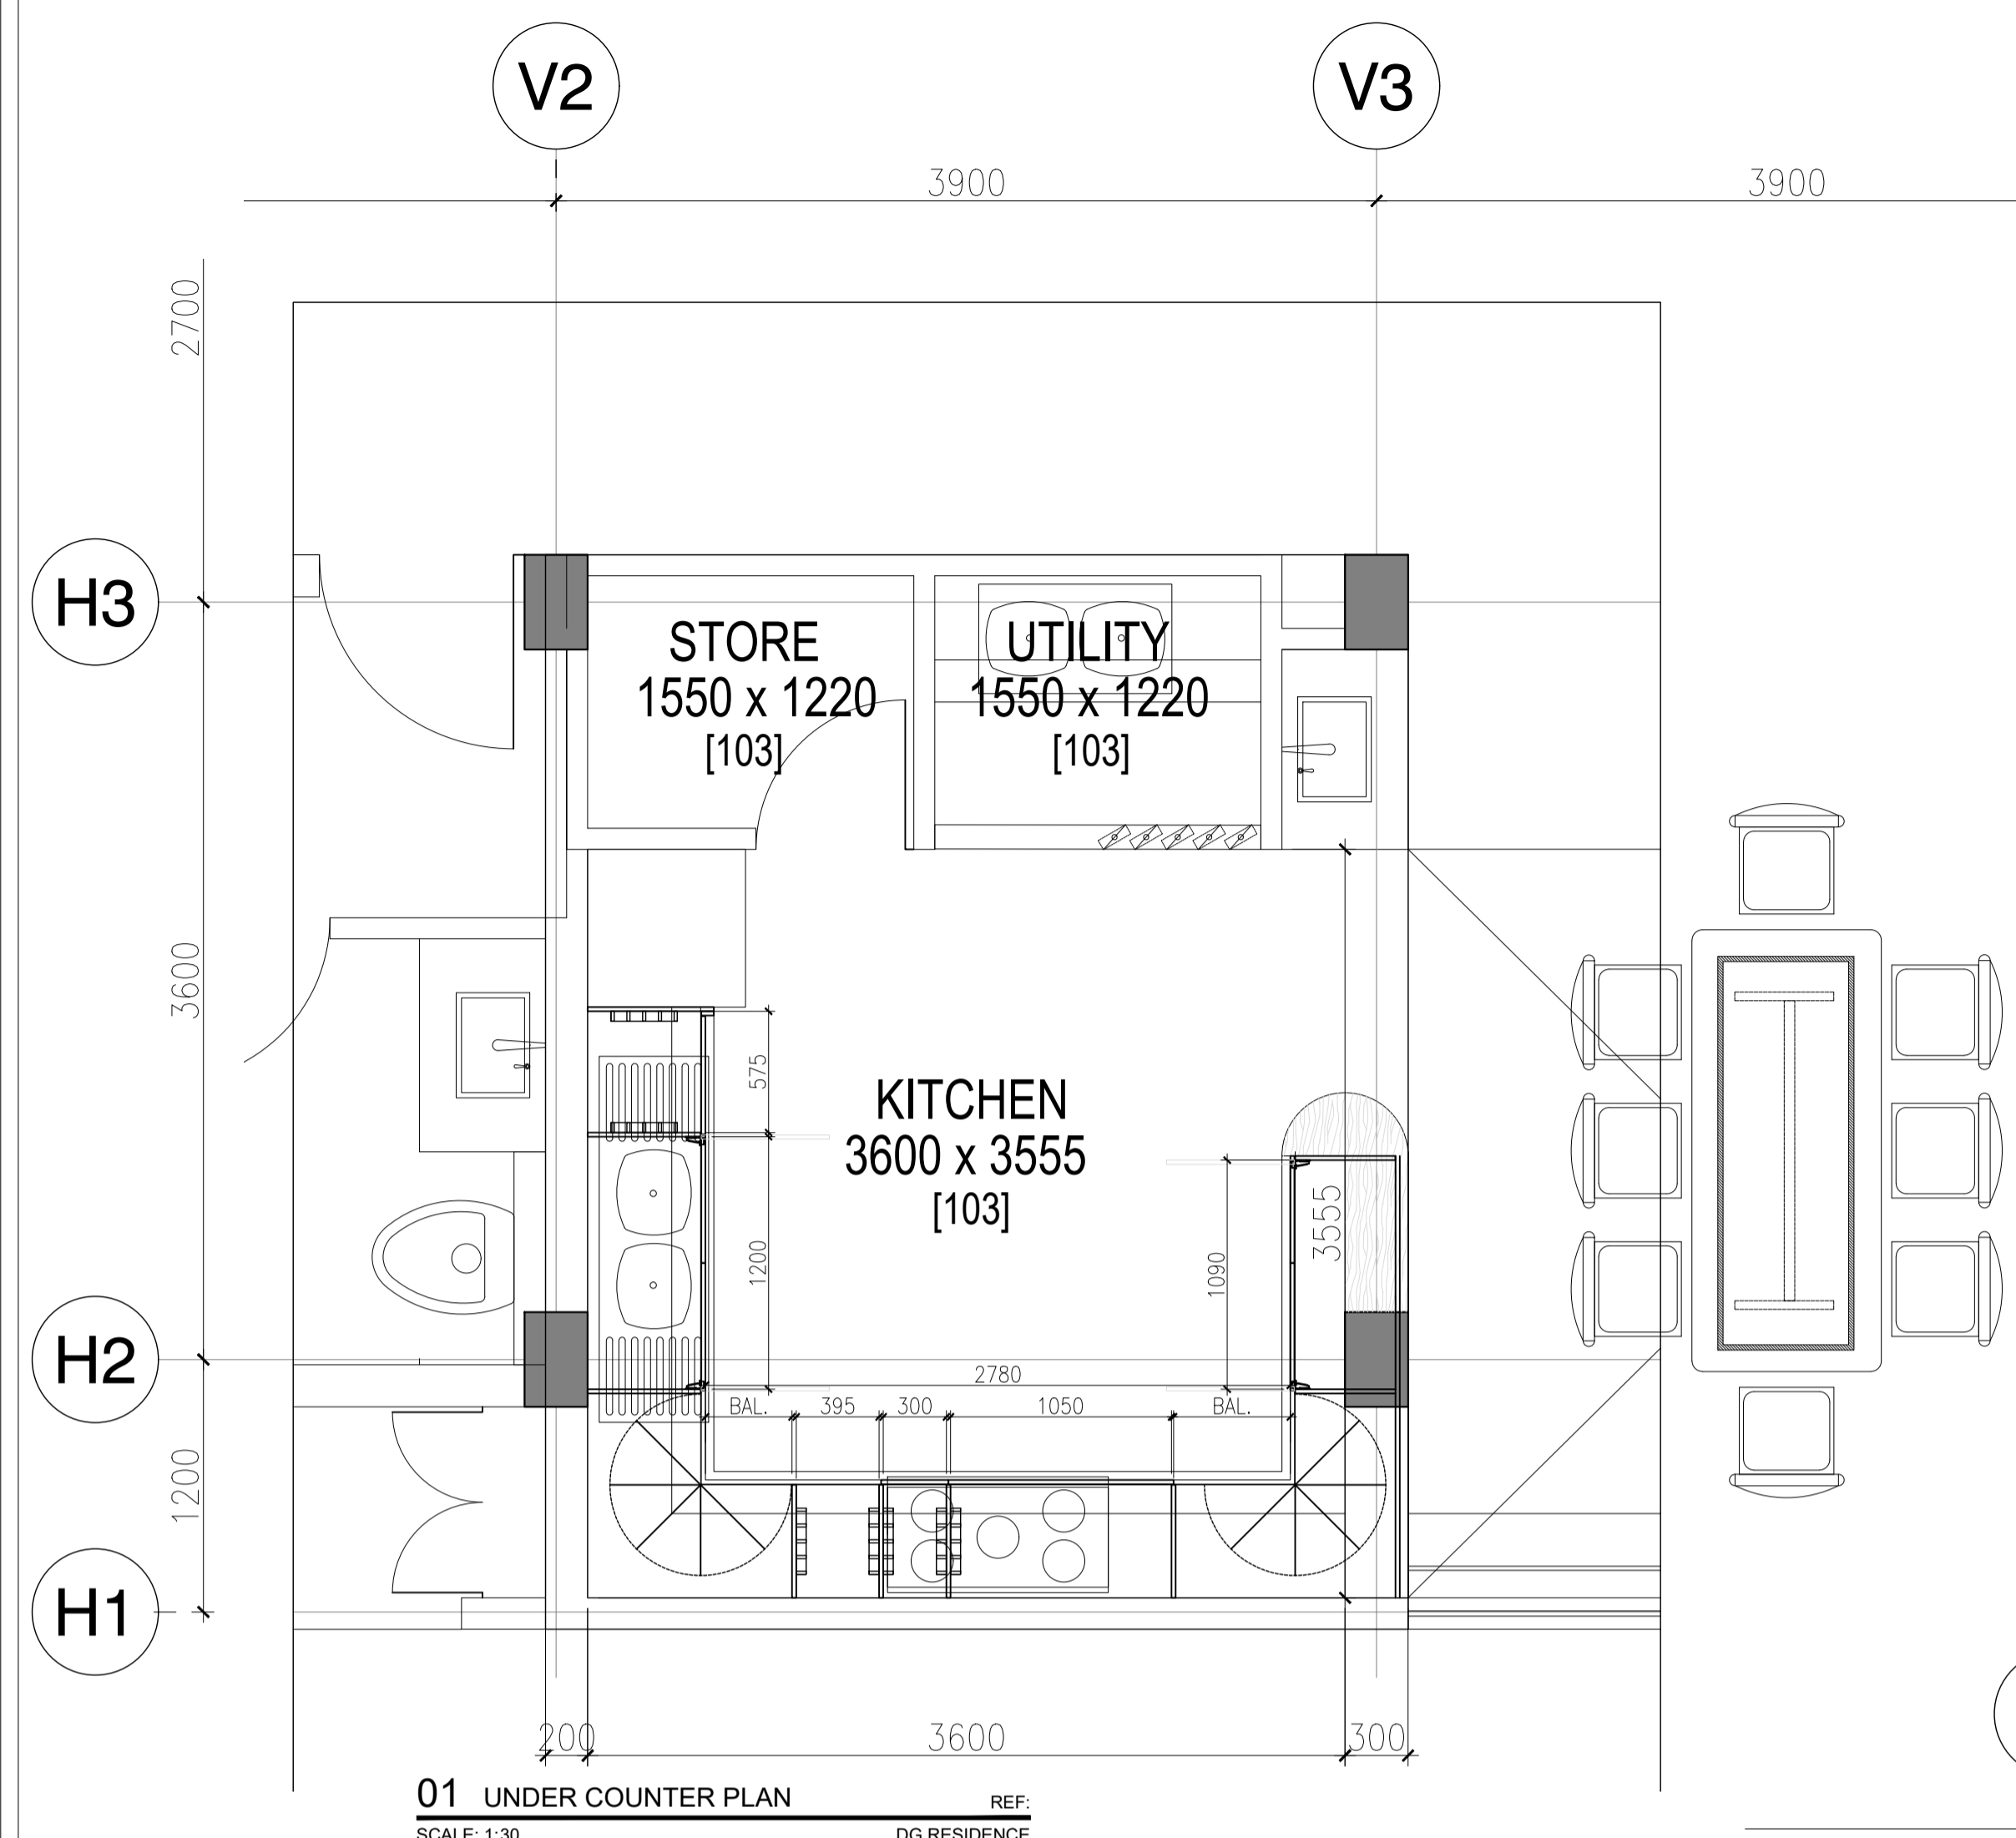

DATE	REV.	REV. BY.	DESCRIPTION	DATE	NOS	ISSUED TO
<p>ARCHITECT SURESH GOEL AND ASSOCIATES ARCHITECTS . ENGINEERS . PLANNERS</p>						
DWG ISSUED ON		16/03/23	AT- NEW DELHI	PROJECT CODE		
SIG		SIG	SIG	202210		
Name :		Name :	Name :	BUILDING CODE		
ORIGINATED BY	CHECKED BY	VALIDATED BY	H2			
ARCHITECT	ARCHITECT	ARCHITECT				
<p>PROJECT: GUJARAT BIOTECHNOLOGY UNIVERSITY</p>						
			C-85, SHIVALIK NEW DELHI-110017 TEL(011)26676254,41034450 MAIL:mail@sgadesignlab.com		SANDEEP GOEL CHIEF ARCHITECT	
			CLIENT :			
			<p>BUILDING TYPE: DIRECTOR'S RESIDENCE</p> <p>DRAWING TITLE: KITCHEN DETAILS</p>			
			<p>DRAWING NUMBER: 202210-GBU-DR-S3-AD-002</p>			
SCALE: 1 : 20		SHEET SIZE : A1		SHEET NO : 02		